


STATE OF ILLINOIS
DEPARTMENT OF TRANSPORTATION


ROUTE NO.	SECTION	COUNTY	TOTAL SHEETS	SHEET NO.
-	-	-	63	47
FED. ROAD DIST. NO. 7		ILLINOIS	FED. AID PROJECT-	

SHEET NO. 2
39 SHEETS

Contract #76899

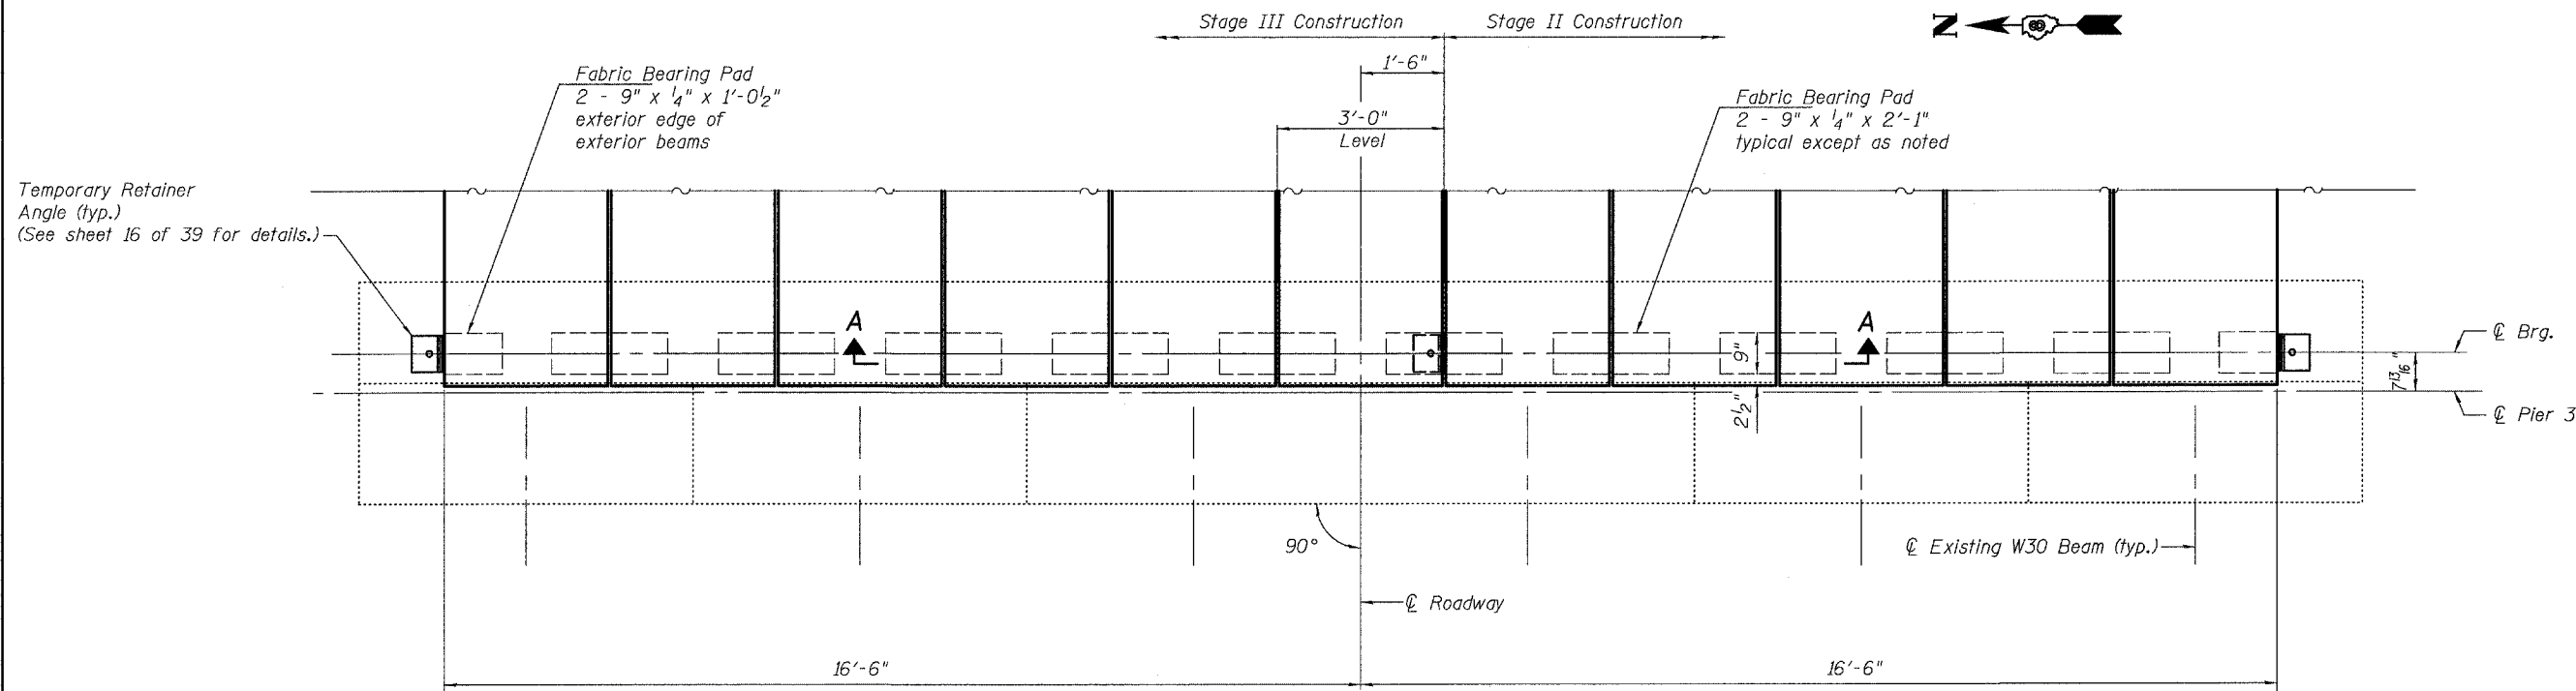

PLAN

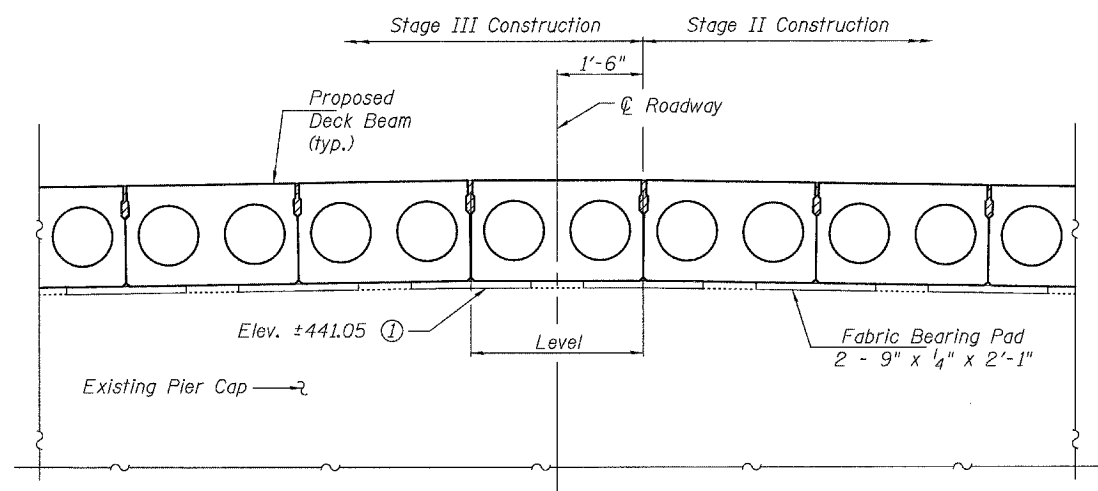

SECTION A-A

(Looking East)
(Bituminous Surface Course and shim Bearing Pads not shown)

Notes:
① Elevations are taken from existing plans.
Contractor shall verify prior to ordering materials.

PIER 3 LAYOUT
OLD U.S. ROUTE 50 OVER
SHOAL CREEK
F.A.S. ROUTE 1780 - SECTION 24-BR-2
CLINTON COUNTY
STA. 102+51.47
STRUCTURE NO. 014-0062

PLOT DATE = 05/15/2006
FILE NAME = h:\p\25004\technical\production\structural\en_014-0062\final_plans\0062-23-pier3\layoutshd.dgn
PLOT SCALE = 01:0000' / IN.
USER NAME = \$USER\$