


F.A.I. RTE.	SECTION	COUNTY	TOTAL SHEETS	SHEET NO.
•	**	***	52	16
STA.		TO STA.		
FED. ROAD DIST. NO.		ILLINOIS FED. AID PROJECT		

- 55/70
- ** DIST 8 ITS 2006-2
- *** MADISON & ST. CLAIR & CITY OF ST. LOUIS, MO

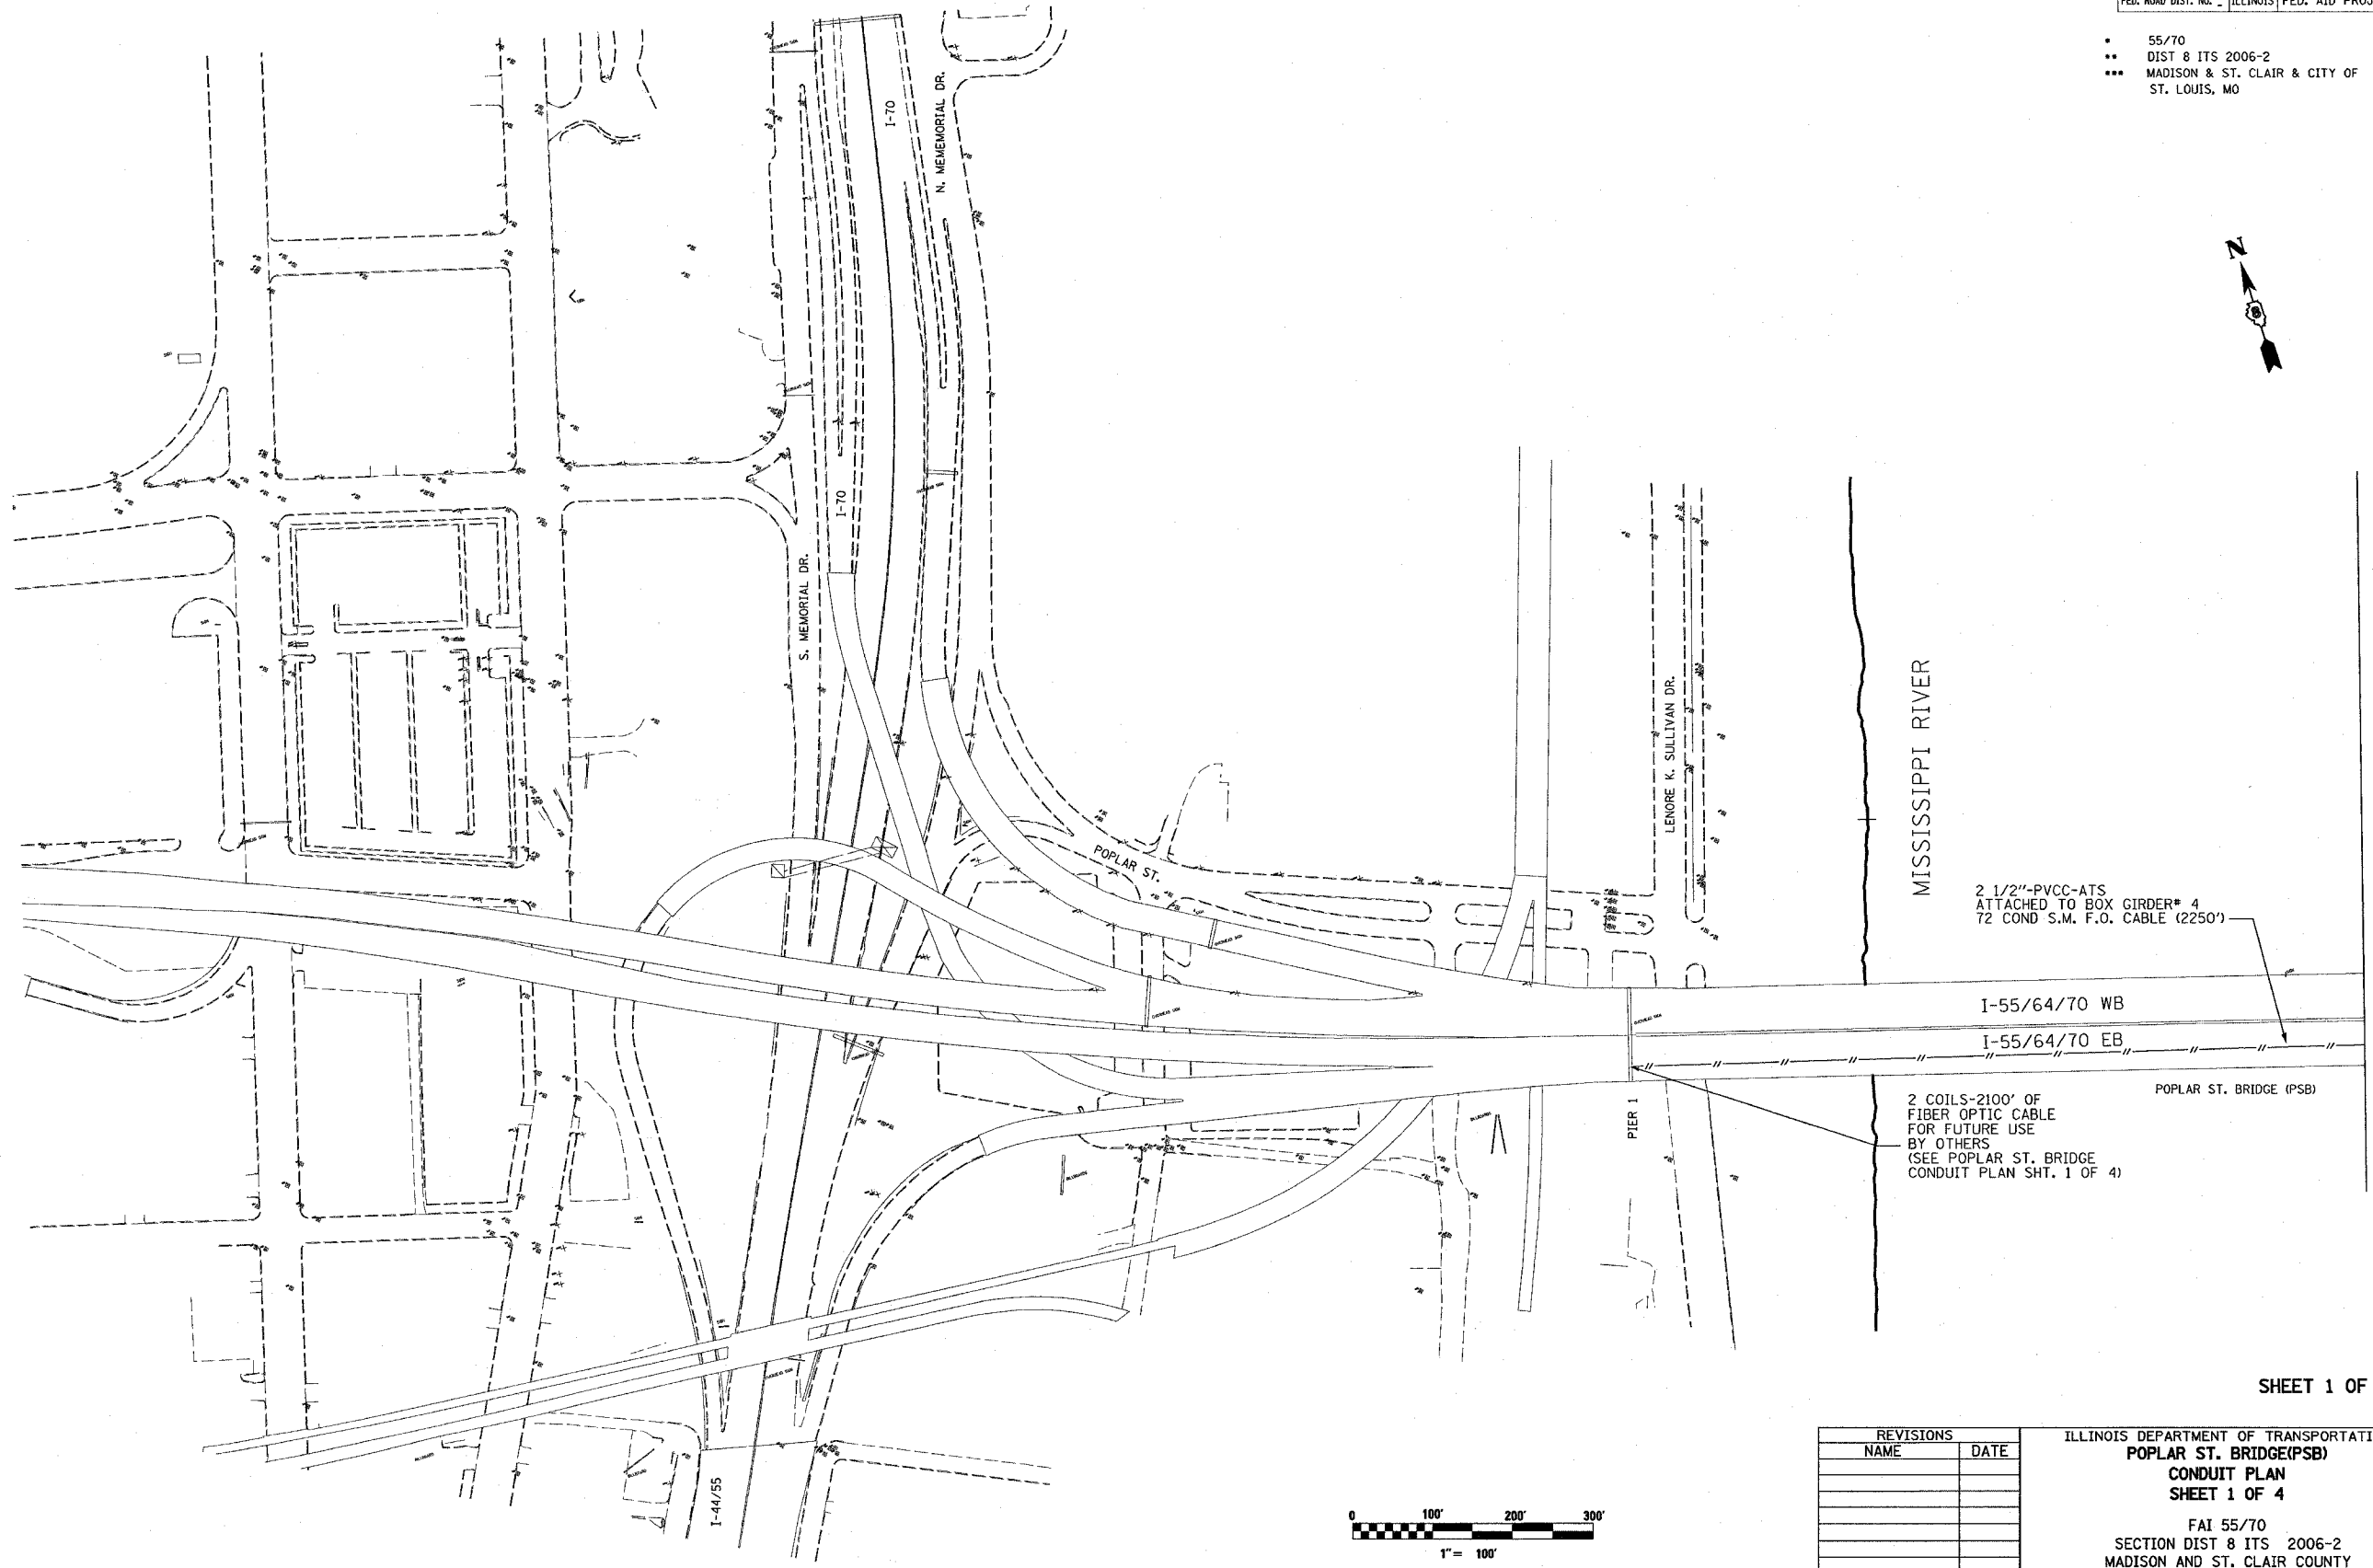

2 1/2" PVCC-ATS
ATTACHED TO BOX GIRDER# 4
72 COND S.M. F.O. CABLE (2250')

I-55/64/70 WB
I-55/64/70 EB


POPLAR ST. BRIDGE (PSB)

2 COILS-2100' OF
FIBER OPTIC CABLE
FOR FUTURE USE
BY OTHERS
(SEE POPLAR ST. BRIDGE
CONDUIT PLAN SHT. 1 OF 4)

FOR CONTINUATION SEE SHEET 5

SHEET 1 OF 18

PLOT DATE = 5/23/2006
FILE NAME = c:\projects\wd1605\electrical\stapl\1605b.dgn
PLOT SCALE = 1/8" = 1'-0"
REFERENCE = MREF

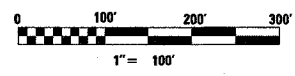

REVISIONS	
NAME	DATE

ILLINOIS DEPARTMENT OF TRANSPORTATION
POPLAR ST. BRIDGE (PSB)
CONDUIT PLAN
SHEET 1 OF 4

FAI 55/70
SECTION DIST 8 ITS 2006-2
MADISON AND ST. CLAIR COUNTY
AND ST. LOUIS, MO

DATE 5/23/2006