

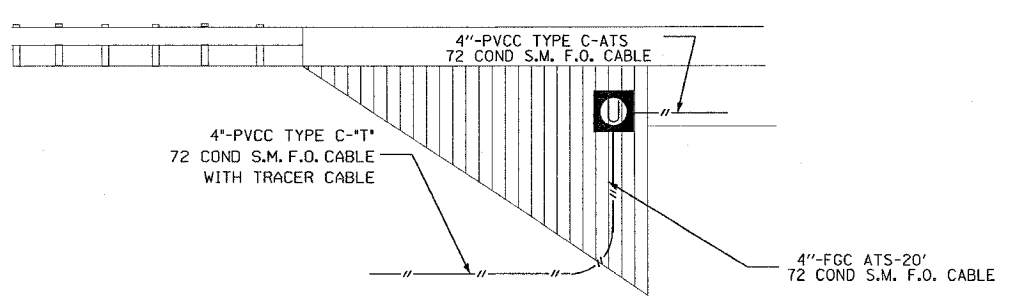


ROUTE	SECTION	COUNTY	TOTAL SHEETS	SHEET NO.
•	••	•••	52	25
STA.		TO STA.		
FED. ROAD DIST. NO. ILLINOIS FED. AID PROJECT				
• FAI 55/70		CONTRACT# 76973		
•• DIST 8 ITS 2006-2				
••• MADISON & ST. CLAIR & CITY OF ST. LOUIS, MO				

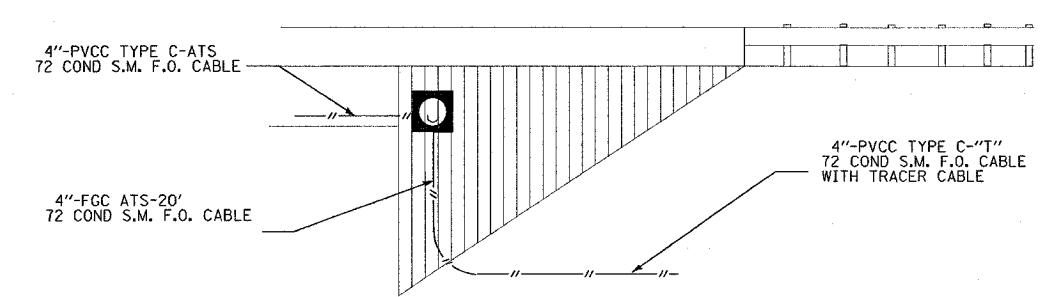


-MODIFY EXISTING CONTROLLER CABINET-A4 BY REPLACING THE EXISTING ACIP4 WITH A PROPOSED ACIP4E
 -MODIFY EXISTING CONTROLLER CABINET-B BY INSTALLING A CISCO 2955
 -MODIFY EXISTING CONTROLLER CABINET-C BY RECONFIGURING THE EXISTING MPEG2 ENCODER FROM TI TO ETHERNET

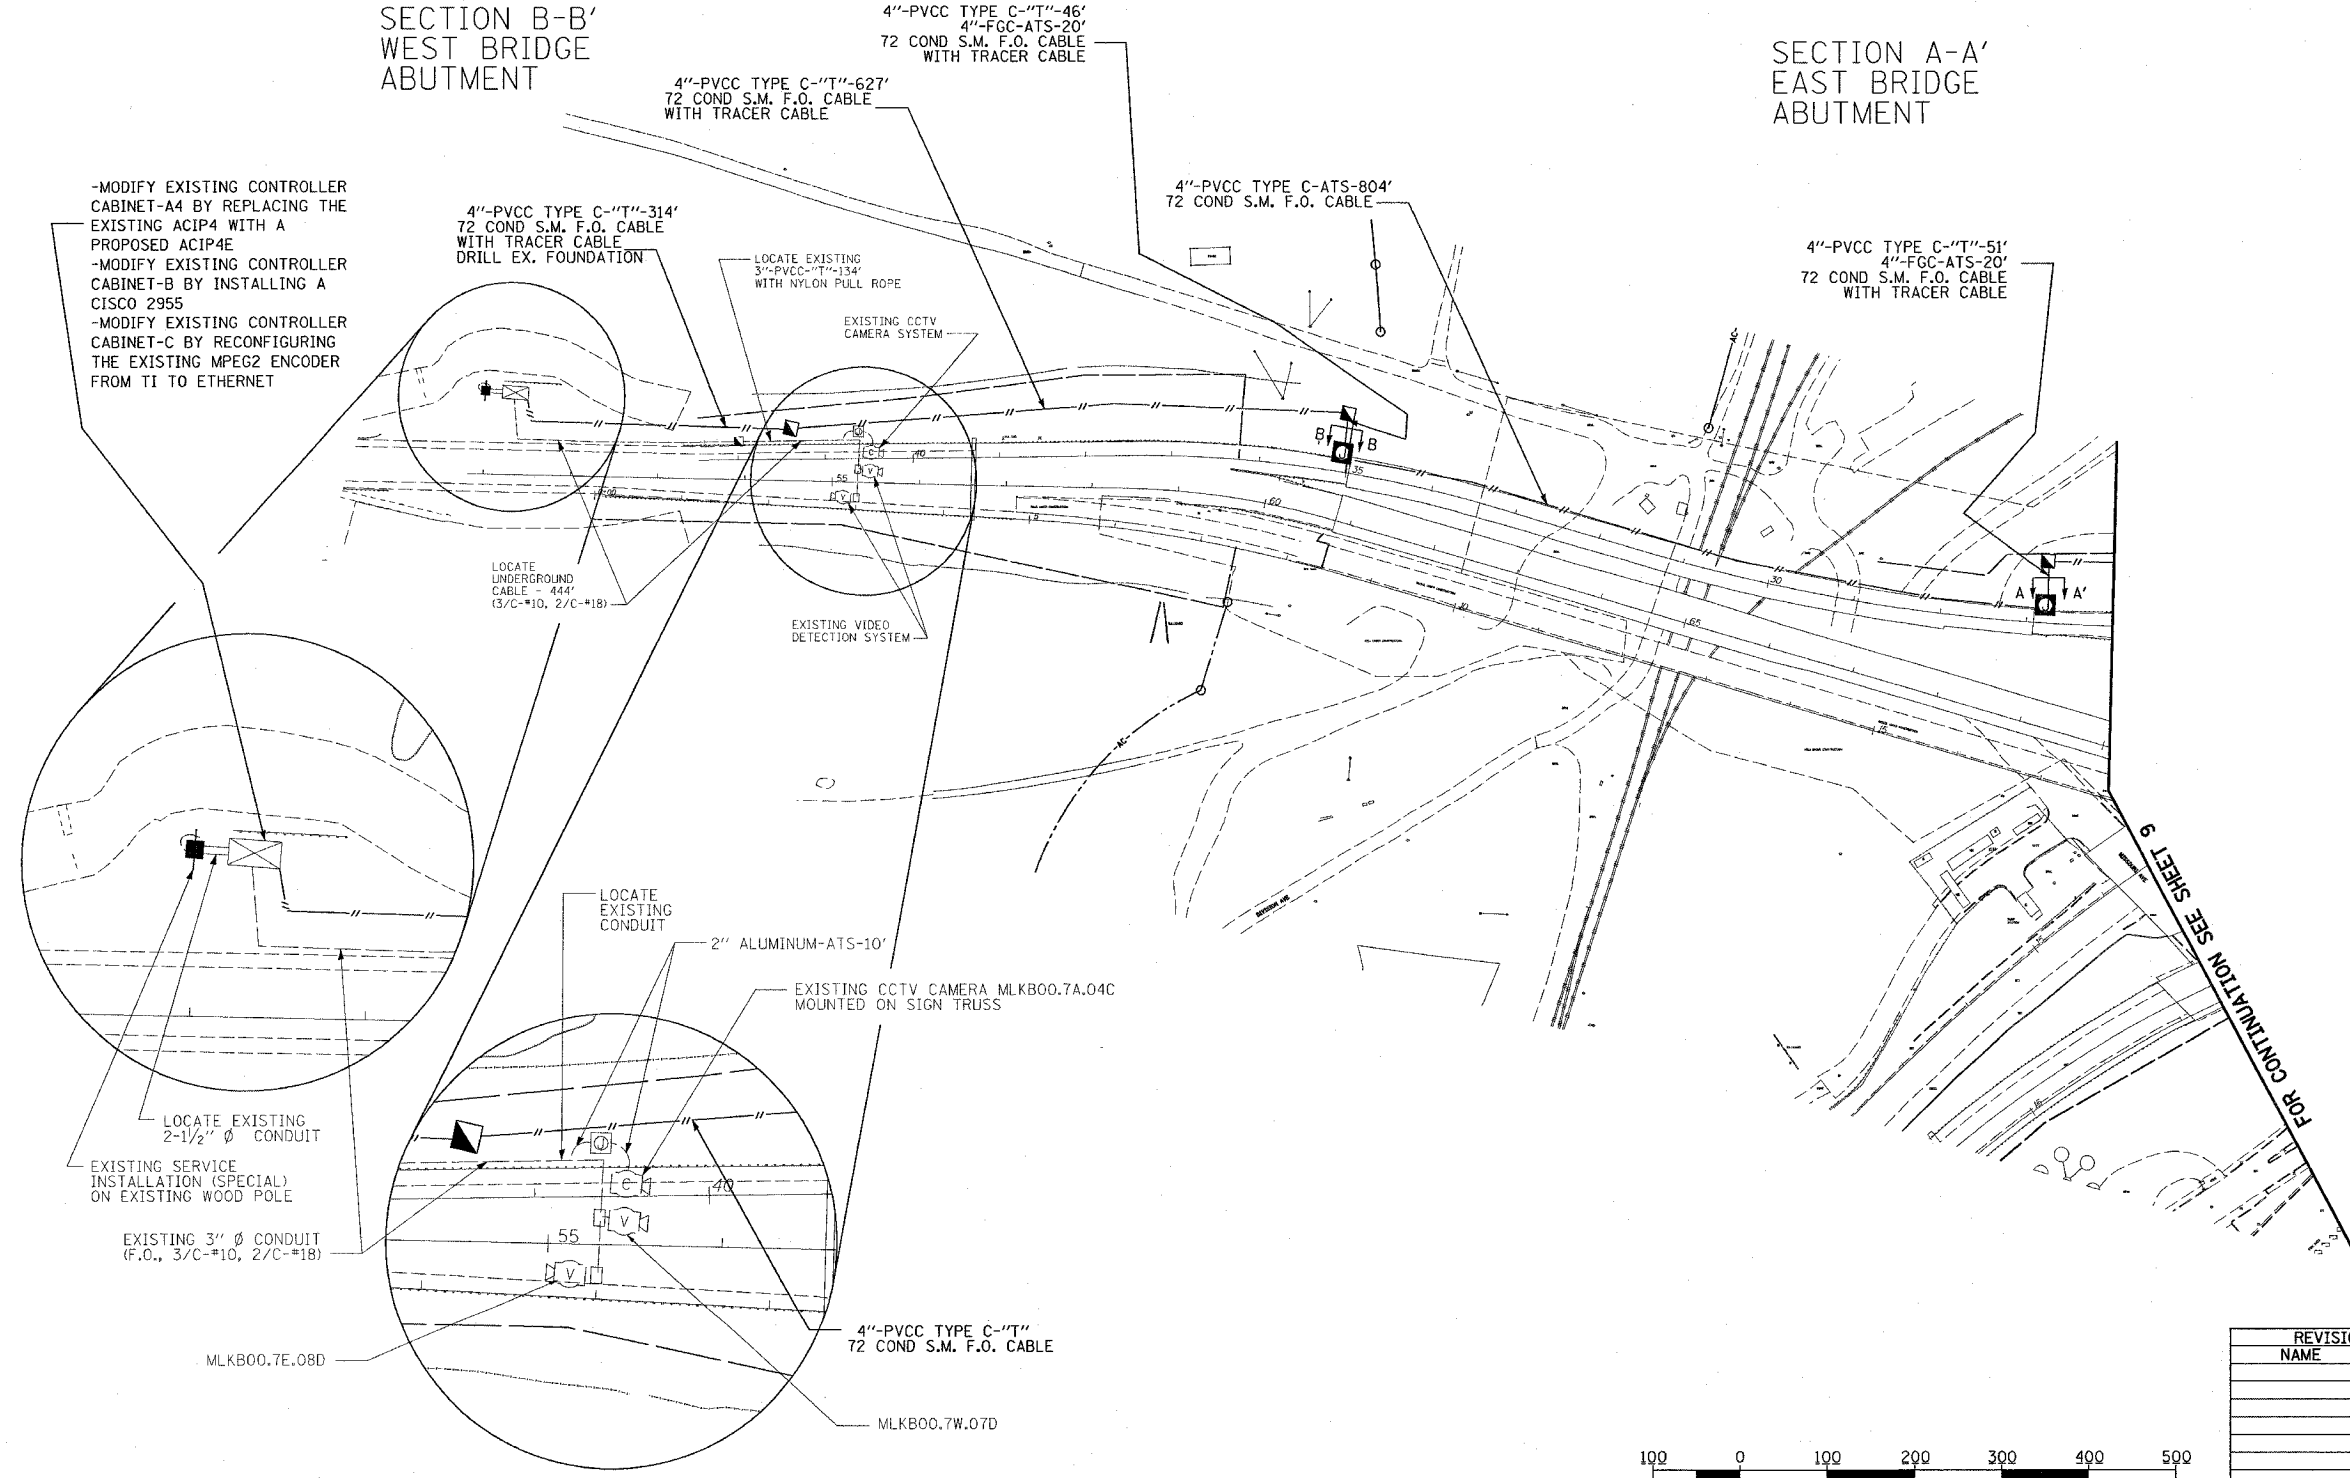

FOR CONTINUATION SEE SHEET 9

SHEET 10 OF 18

PLOT DATE = 5/23/2006
 FILE NAME = c:\pcc\projects\ed11600\electrical\sup111600.dgn
 PLOT SCALE = 1/8\"/>

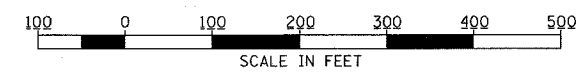

REVISIONS	
NAME	DATE

ILLINOIS DEPARTMENT OF TRANSPORTATION
 LOCATION MLK00.7E.08D(EX.)
 LOCATION MLK00.7W.07D(EX.)
 LOCATION MLK00.7A.XXC(EX.)

FAI 55/70
 SECTION DIST 8 ITS 2006-2
 MADISON AND ST. CLAIR COUNTY
 AND ST. LOUIS, MO

DATE 5/23/2006