
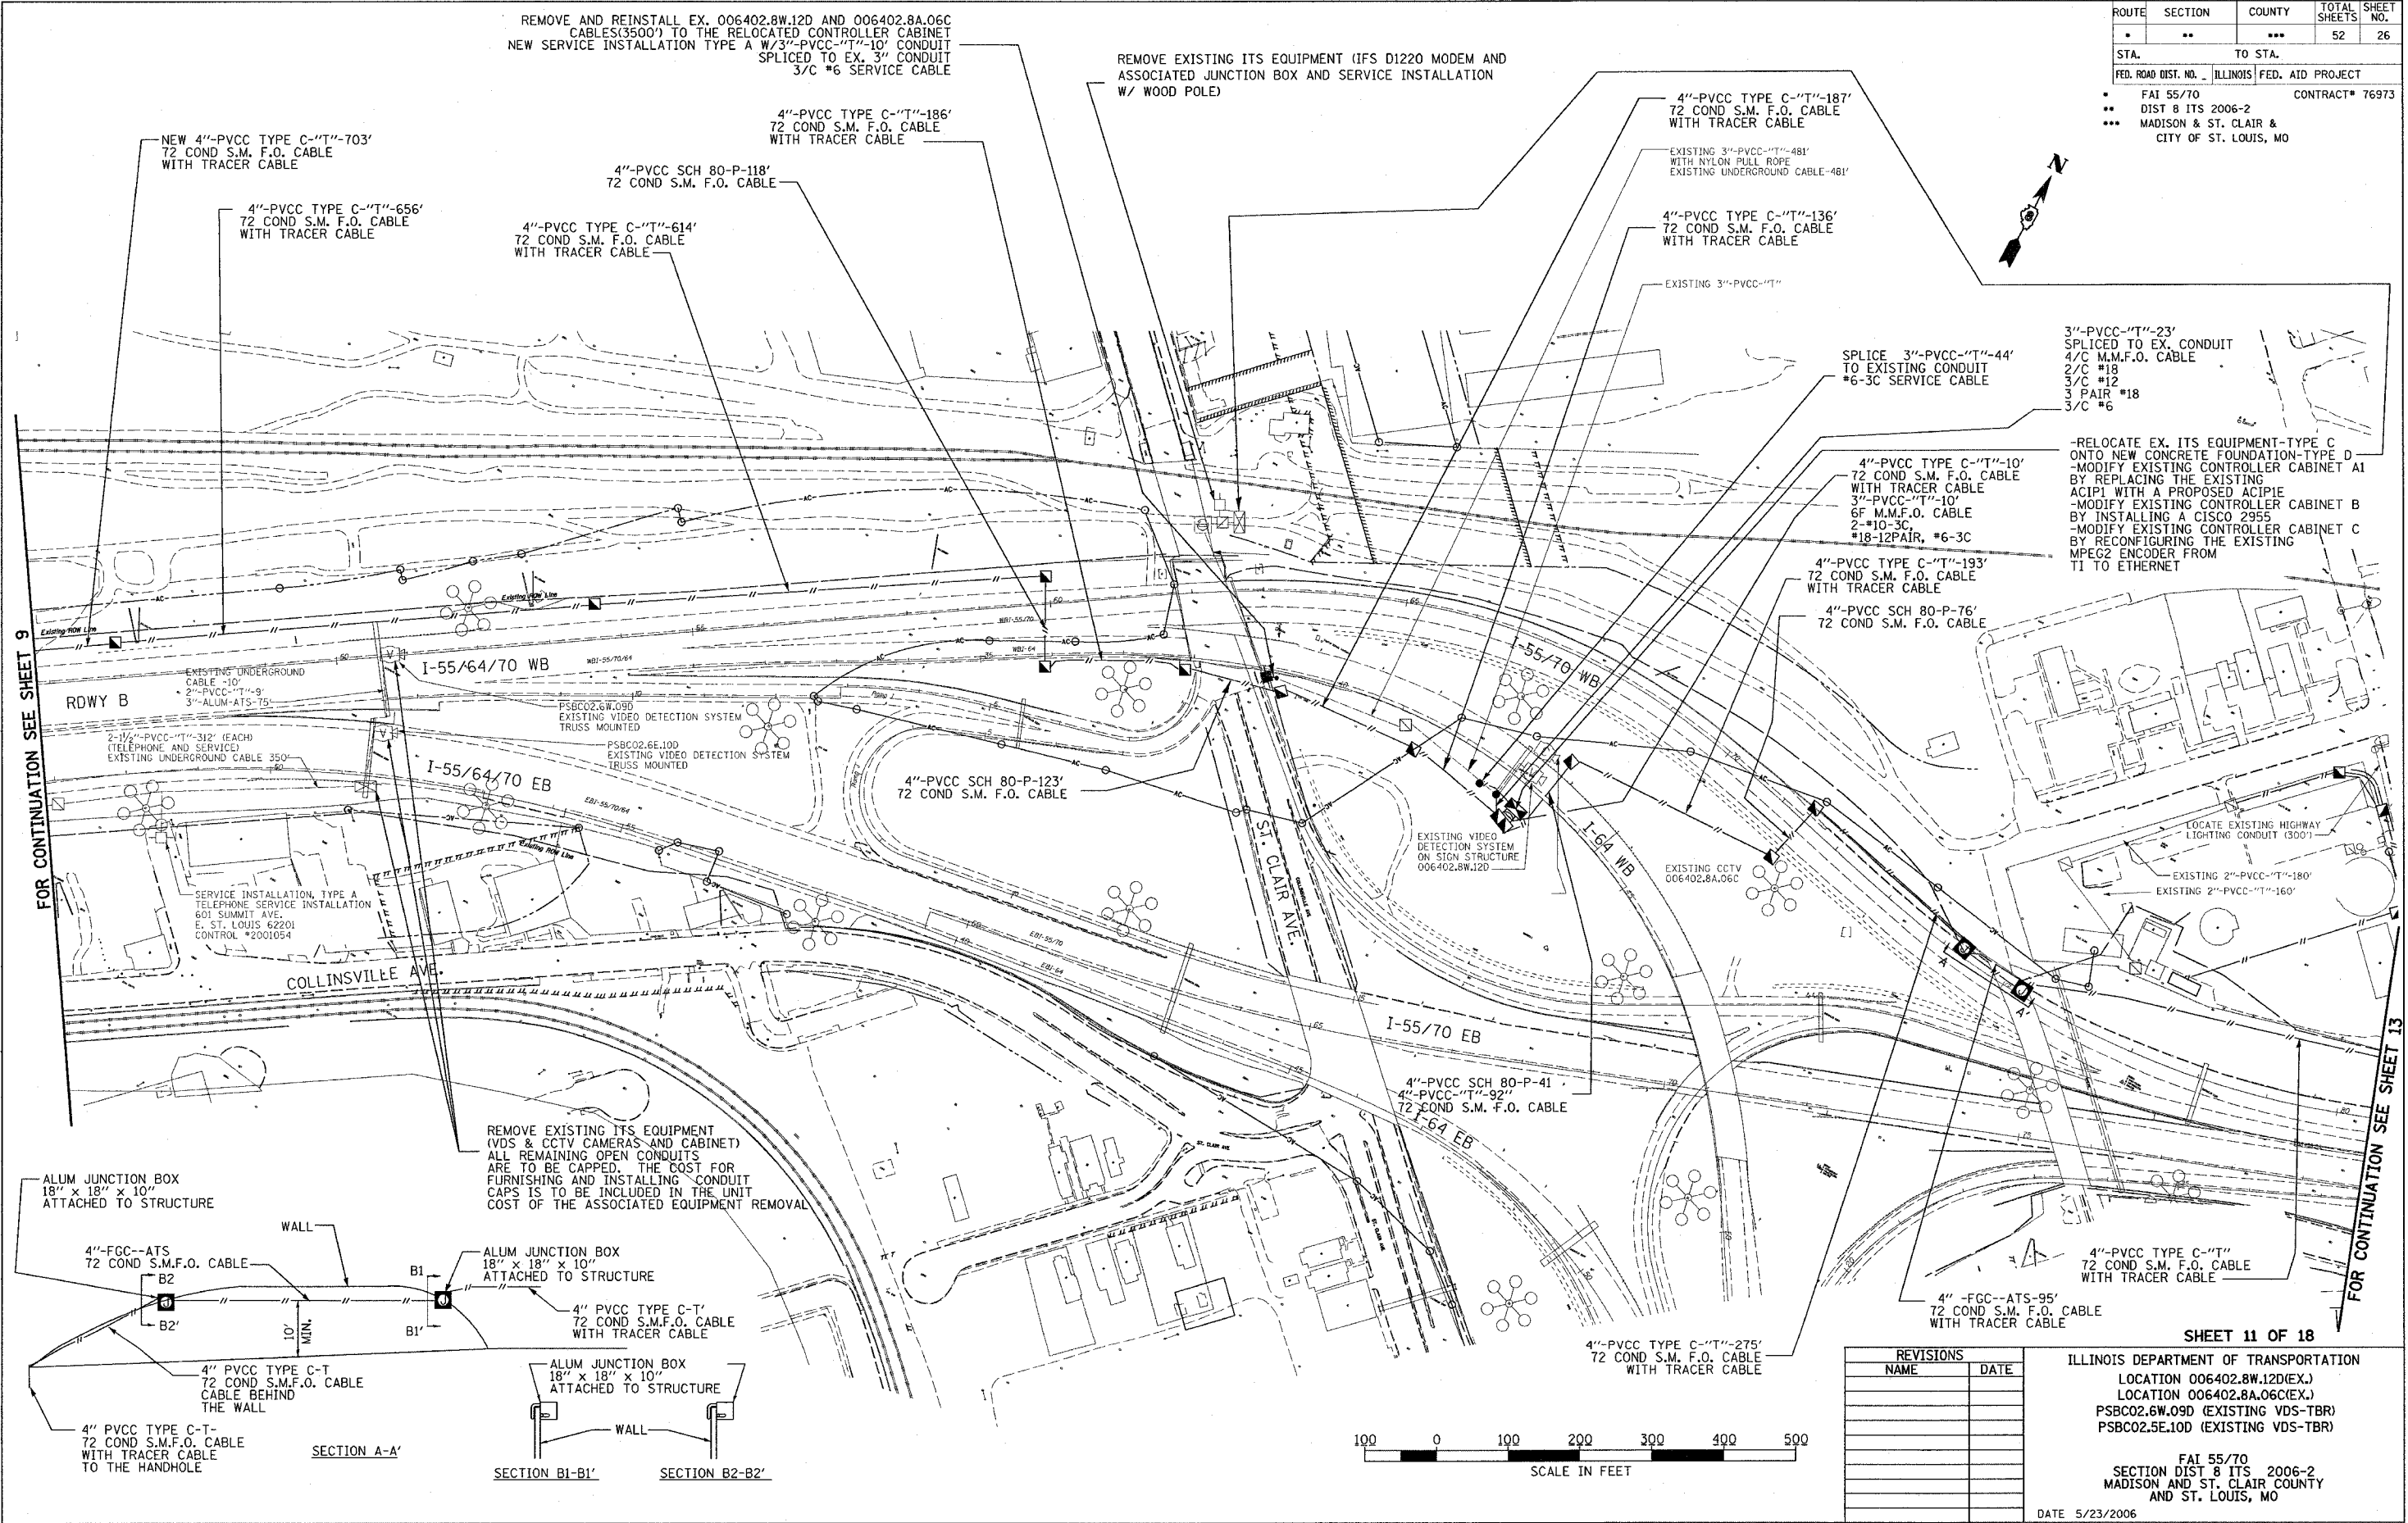


ROUTE	SECTION	COUNTY	TOTAL SHEETS	SHEET NO.
•	••	•••	52	26
STA. TO STA.				
FED. ROAD DIST. NO. - ILLINOIS FED. AID PROJECT				
• FAI 55/70 CONTRACT# 76973				
•• DIST 8 ITS 2006-2				
••• MADISON & ST. CLAIR & CITY OF ST. LOUIS, MO				

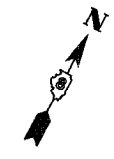

FOR CONTINUATION SEE SHEET 9

FOR CONTINUATION SEE SHEET 13


SHEET 11 OF 18

REVISIONS	
NAME	DATE

ILLINOIS DEPARTMENT OF TRANSPORTATION
 LOCATION 006402.8W.12D(EX.)
 LOCATION 006402.8A.06C(EX.)
 PSBC02.6W.09D (EXISTING VDS-TBR)
 PSBC02.5E.10D (EXISTING VDS-TBR)

FAI 55/70
 SECTION DIST 8 ITS 2006-2
 MADISON AND ST. CLAIR COUNTY
 AND ST. LOUIS, MO

DATE 5/23/2006

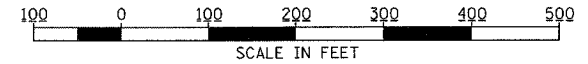

PLOT DATE = 5/23/2006
 FILE NAME = c:\projects\aed\1895\electrical\11\sheet11.dwg
 PLOT SCALE = 1/8\"/>

