


ROUTE	SECTION	COUNTY	TOTAL SHEETS	SHEET NO.
*	**	***	52	34
STA. TO STA.				
FED. ROAD DIST. NO. - ILLINOIS FED. AID PROJECT				
* FAI 55/70			CONTRACT# 76973	
** DIST 8 ITS 2006-2				
*** MADISON & ST. CLAIR & CITY OF ST. LOUIS, MO				

Network Layout

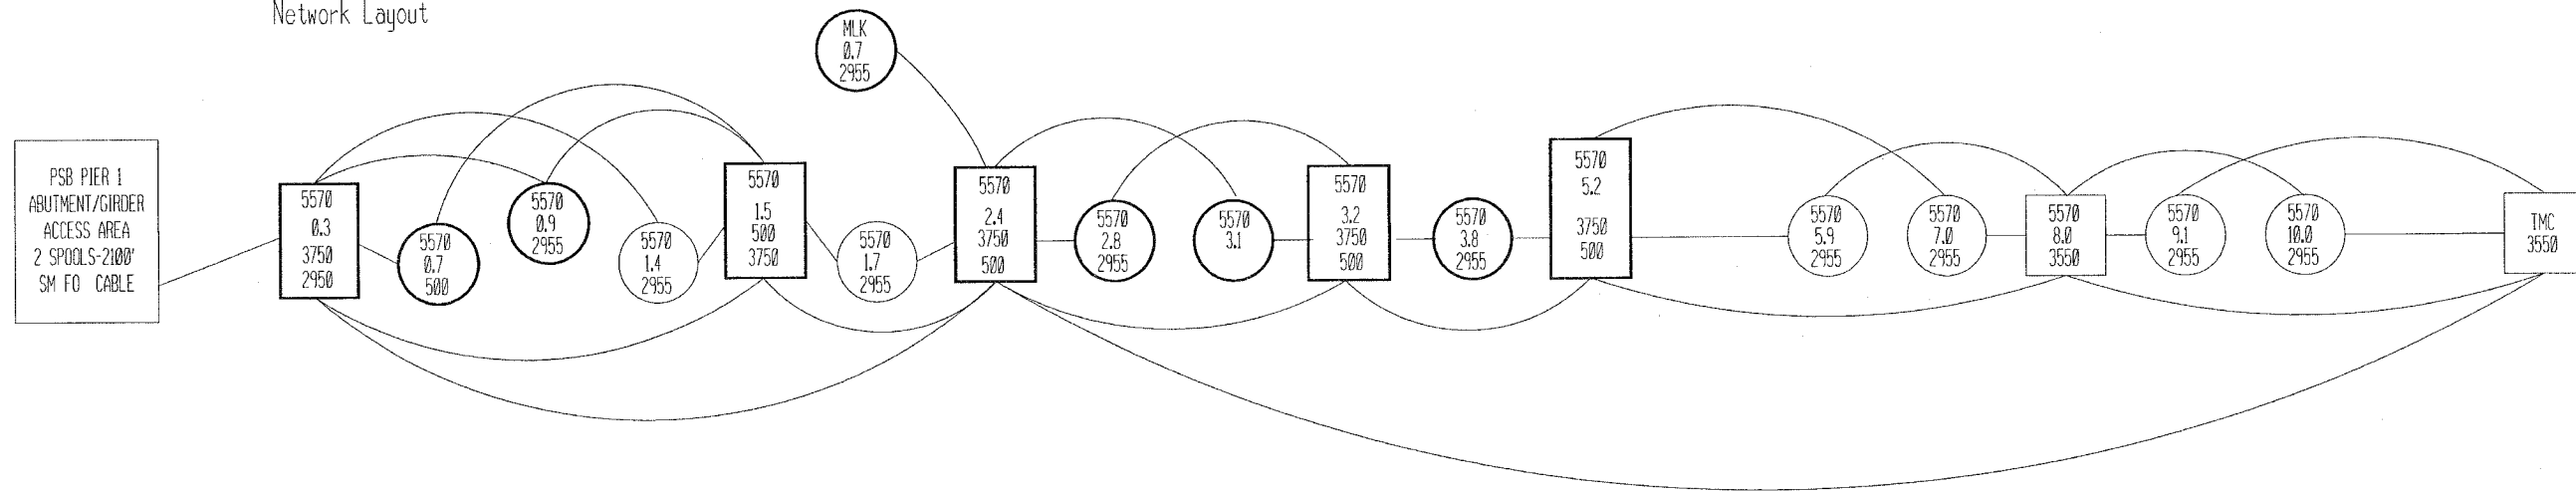

PLOT DATE = 6/28/2006
 FILE NAME = c:\projects\ad11605\electrical\isp\in11605.dgn
 PLOT SCALE = 1000000 / IN.
 REFERENCE = N/A

REVISIONS	
NAME	DATE

ILLINOIS DEPARTMENT OF TRANSPORTATION
 COMMUNICATION SYSTEM COVER SHEET
 FAI 55/70
 SECTION DIST 8 ITS 2006-2
 MADISON AND ST. CLAIR COUNTY
 AND ST. LOUIS, MO
 DATE 6/28/2006