


ROUTE	SECTION	COUNTY	TOTAL SHEETS	SHEET NO.
*	**	***	52	37
STA.		TO STA.		
FED. ROAD DIST. NO. - ILLINOIS FED. AID PROJECT				
* FAI 55/70 CONTRACT# 76973				
** DIST 8 ITS 2006-2				
*** MADISON & ST. CLAIR & CITY OF ST. LOUIS, MO				

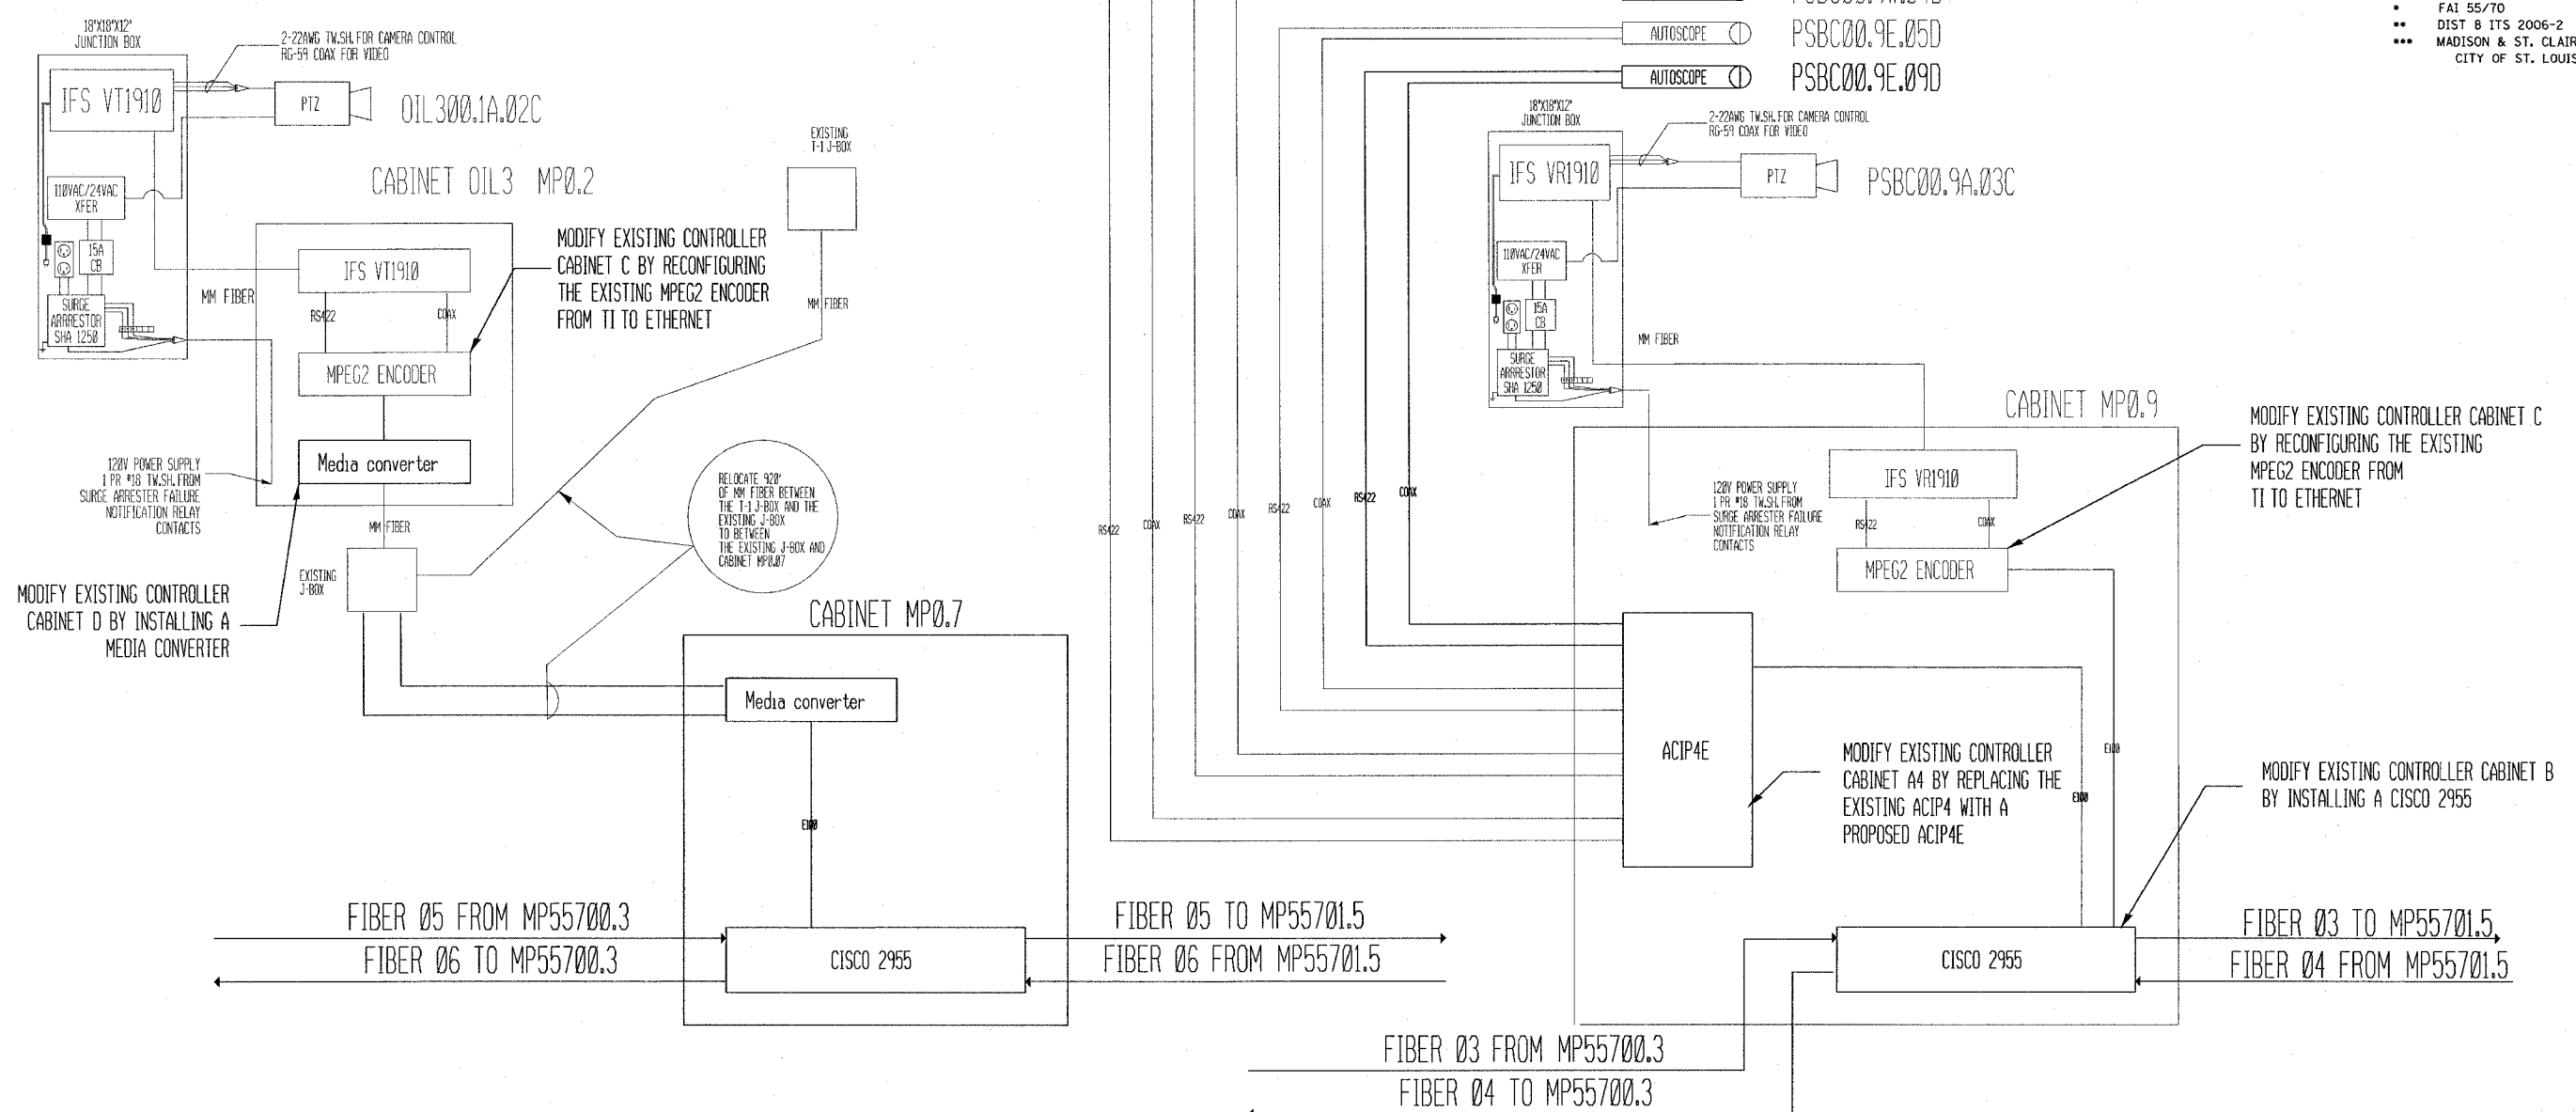

- AUTOSCOPE (1) PSBC00.9W.03D
- AUTOSCOPE (1) PSBC00.9W.04D
- AUTOSCOPE (1) PSBC00.9E.05D
- AUTOSCOPE (1) PSBC00.9E.09D

OIL3 MP0.2/PSBC MP0.7/PSB MP0.9
COMMUNICATION SHEET 3 OF 10

REVISIONS		ILLINOIS DEPARTMENT OF TRANSPORTATION
NAME	DATE	
		3.PSBC CABINET MP0.9
		1.OIL3 CABINET MP0.2
		PSBC00.9W.03D(EX.)
		PSBC00.9W.04D(EX.)
		2.PSBC CABINET MP0.7
		PSBC00.9E.09D
		PSBC00.9A.03C(EX.)
		FAI 55/70
		SECTION DIST 8 ITS 2006-2
		MADISON AND ST. CLAIR COUNTY
		AND ST. LOUIS, MO
		DATE 6/15/2006

PLOT DATE = 6/15/2006
FILE NAME = c:\projects\adtl1805\electrical\isp\int1806a.dgn
PLOT SCALE = 100.0043 / 1 IN.
REFERENCE = WREF#