


ROUTE	SECTION	COUNTY	TOTAL SHEETS	SHEET NO.
*	**	***	52	40
STA.		TO STA.		
FED. ROAD DIST. NO.	ILLINOIS	FED. AID PROJECT		
* FAI 55/70		CONTRACT# 76973		
** DIST 8 ITS 2006-2				
*** MADISON & ST. CLAIR & CITY OF ST. LOUIS, MO				

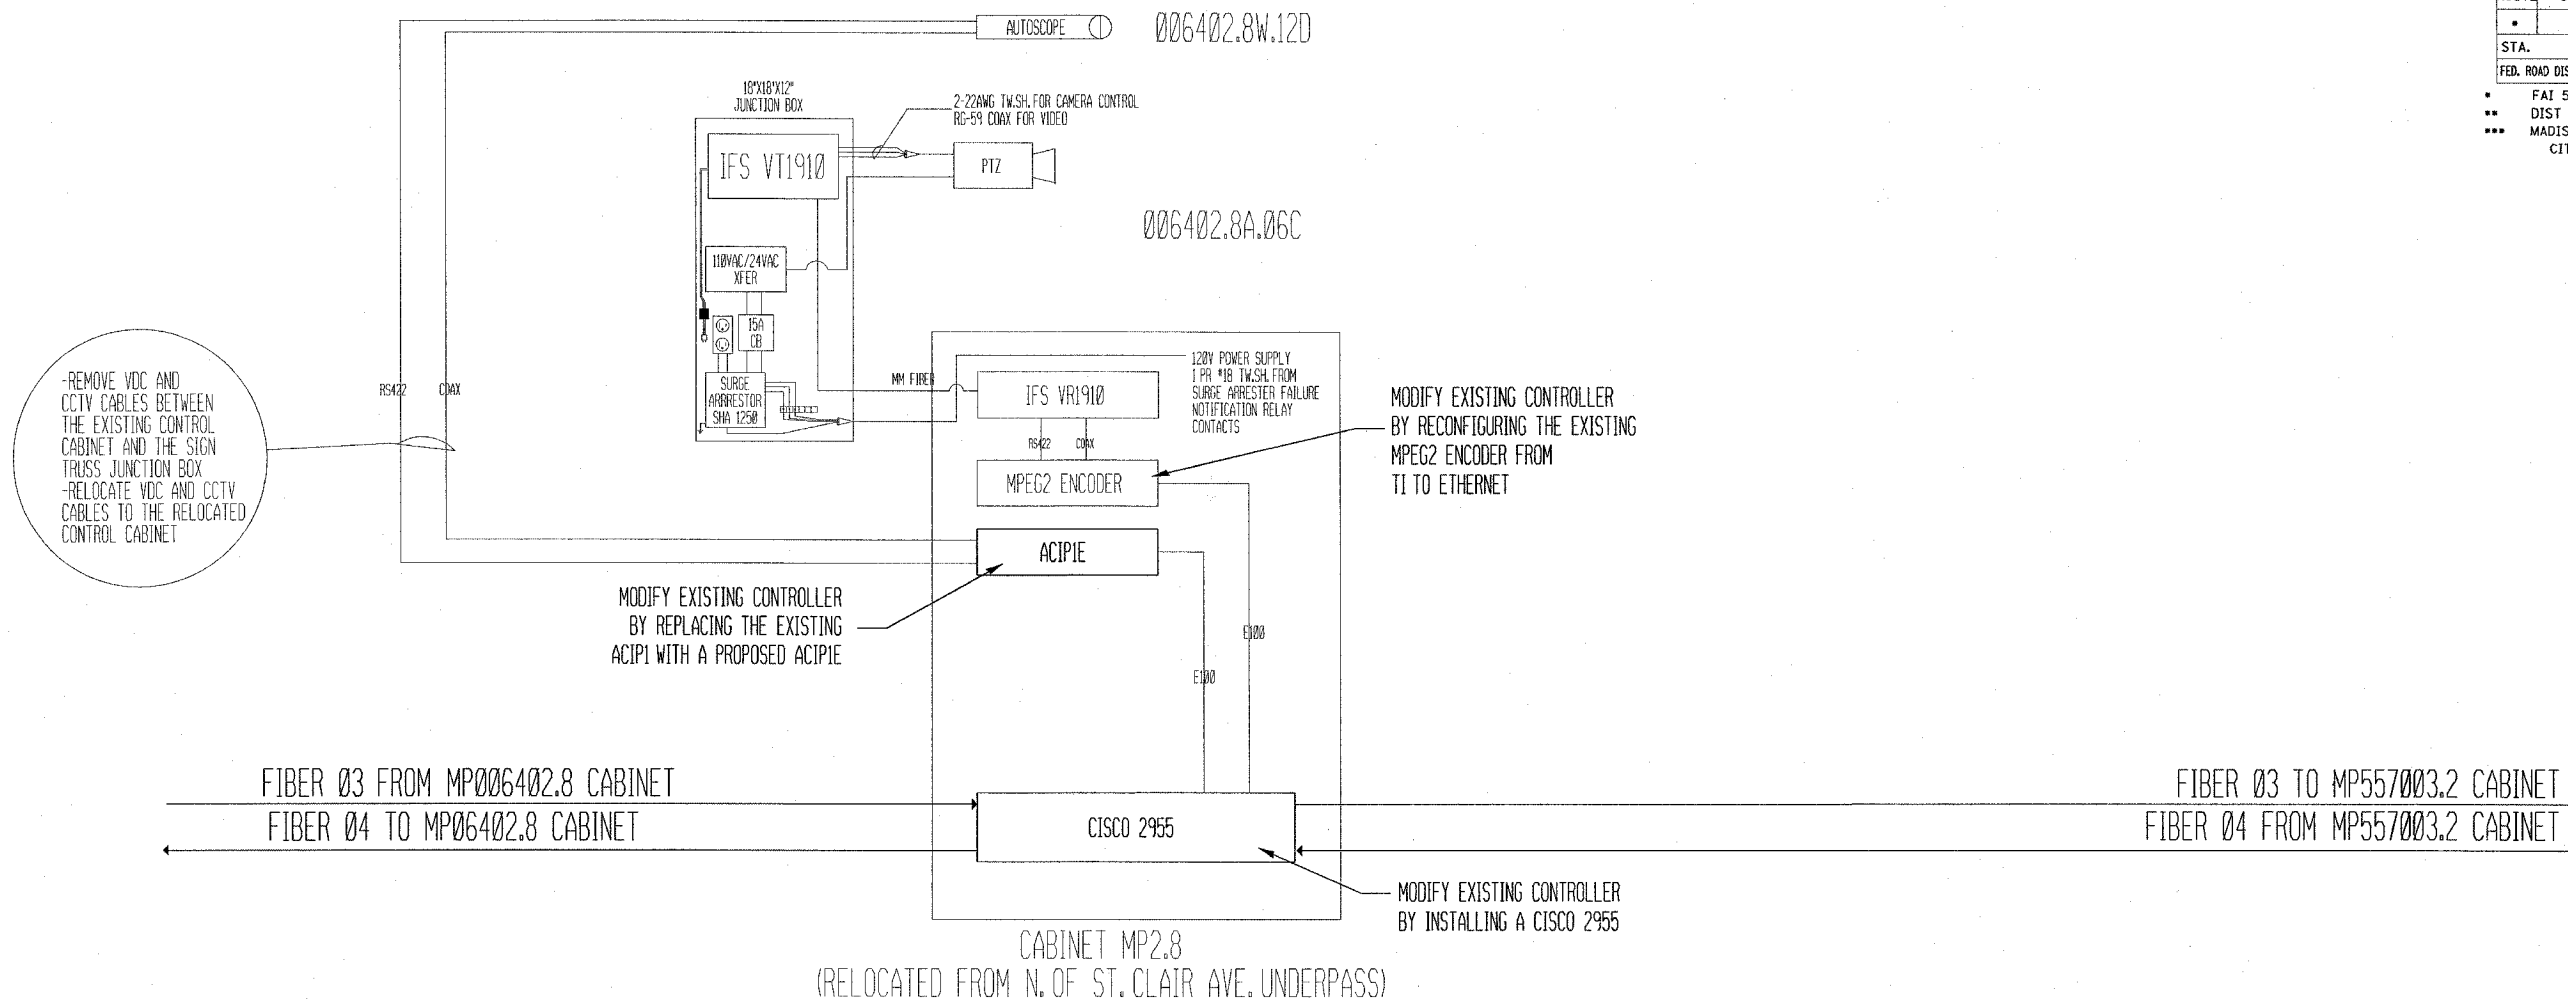

PLOT DATE = 6/15/2006
FILE NAME = c:\projects\1006402.8\electrical\1006402.8.dgn
PLOT SCALE = 100.0000 / IN.
REFERENCE = #REF#

MP02.8
COMMUNICATION SHEET 6 OF 10

REVISIONS		ILLINOIS DEPARTMENT OF TRANSPORTATION
NAME	DATE	
		1.0064 CABINET MP2.8 006402.8W.12D(EX.) 006402.8A.06C(EX.)
		FAI 55/70 SECTION DIST 8 ITS 2006-2 MADISON AND ST. CLAIR COUNTY AND ST. LOUIS, MO
		DATE 6/15/2006