


ROUTE	SECTION	COUNTY	TOTAL SHEETS	SHEET NO.
•	**	***	52	42
STA.		TO STA.		
FED. ROAD DIST. NO.		ILLINOIS FED. AID PROJECT		
• FAI 55/70		CONTRACT# 76973		
•• DIST 8 ITS 2006-2				
••• MADISON & ST. CLAIR & CITY OF ST. LOUIS, MO				

NOTES

1. THE CONTRACTOR SHALL FURNISH AND INSTALL ALL INCIDENTAL CABLES NECESSARY TO MAKE THE SYSTEM OPERATIONAL. RG-59 SHALL BE 100% COPPER SHIELDING. TWISTED SHIELDED CABLE SHALL BE ACCORDING TO IMSA 20-2.
2. ALL FIBER OPTIC CABLE MUST BE TERMINATED WITH FAN-OUT KIT AND ST STYLE CONNECTOR.
3. THE WIRING FOR THE DOME CAN BE ORDERED AS A COMPOSITE CABLE CONSISTING OF A VIDEO/DATA/POWER CABLE.
4. FOR MAXIMUM VIDEO PERFORMANCE, THE ENCLOSURE SHOULD BE LOCATED AS CLOSE AS POSSIBLE TO THE DOME ITSELF.

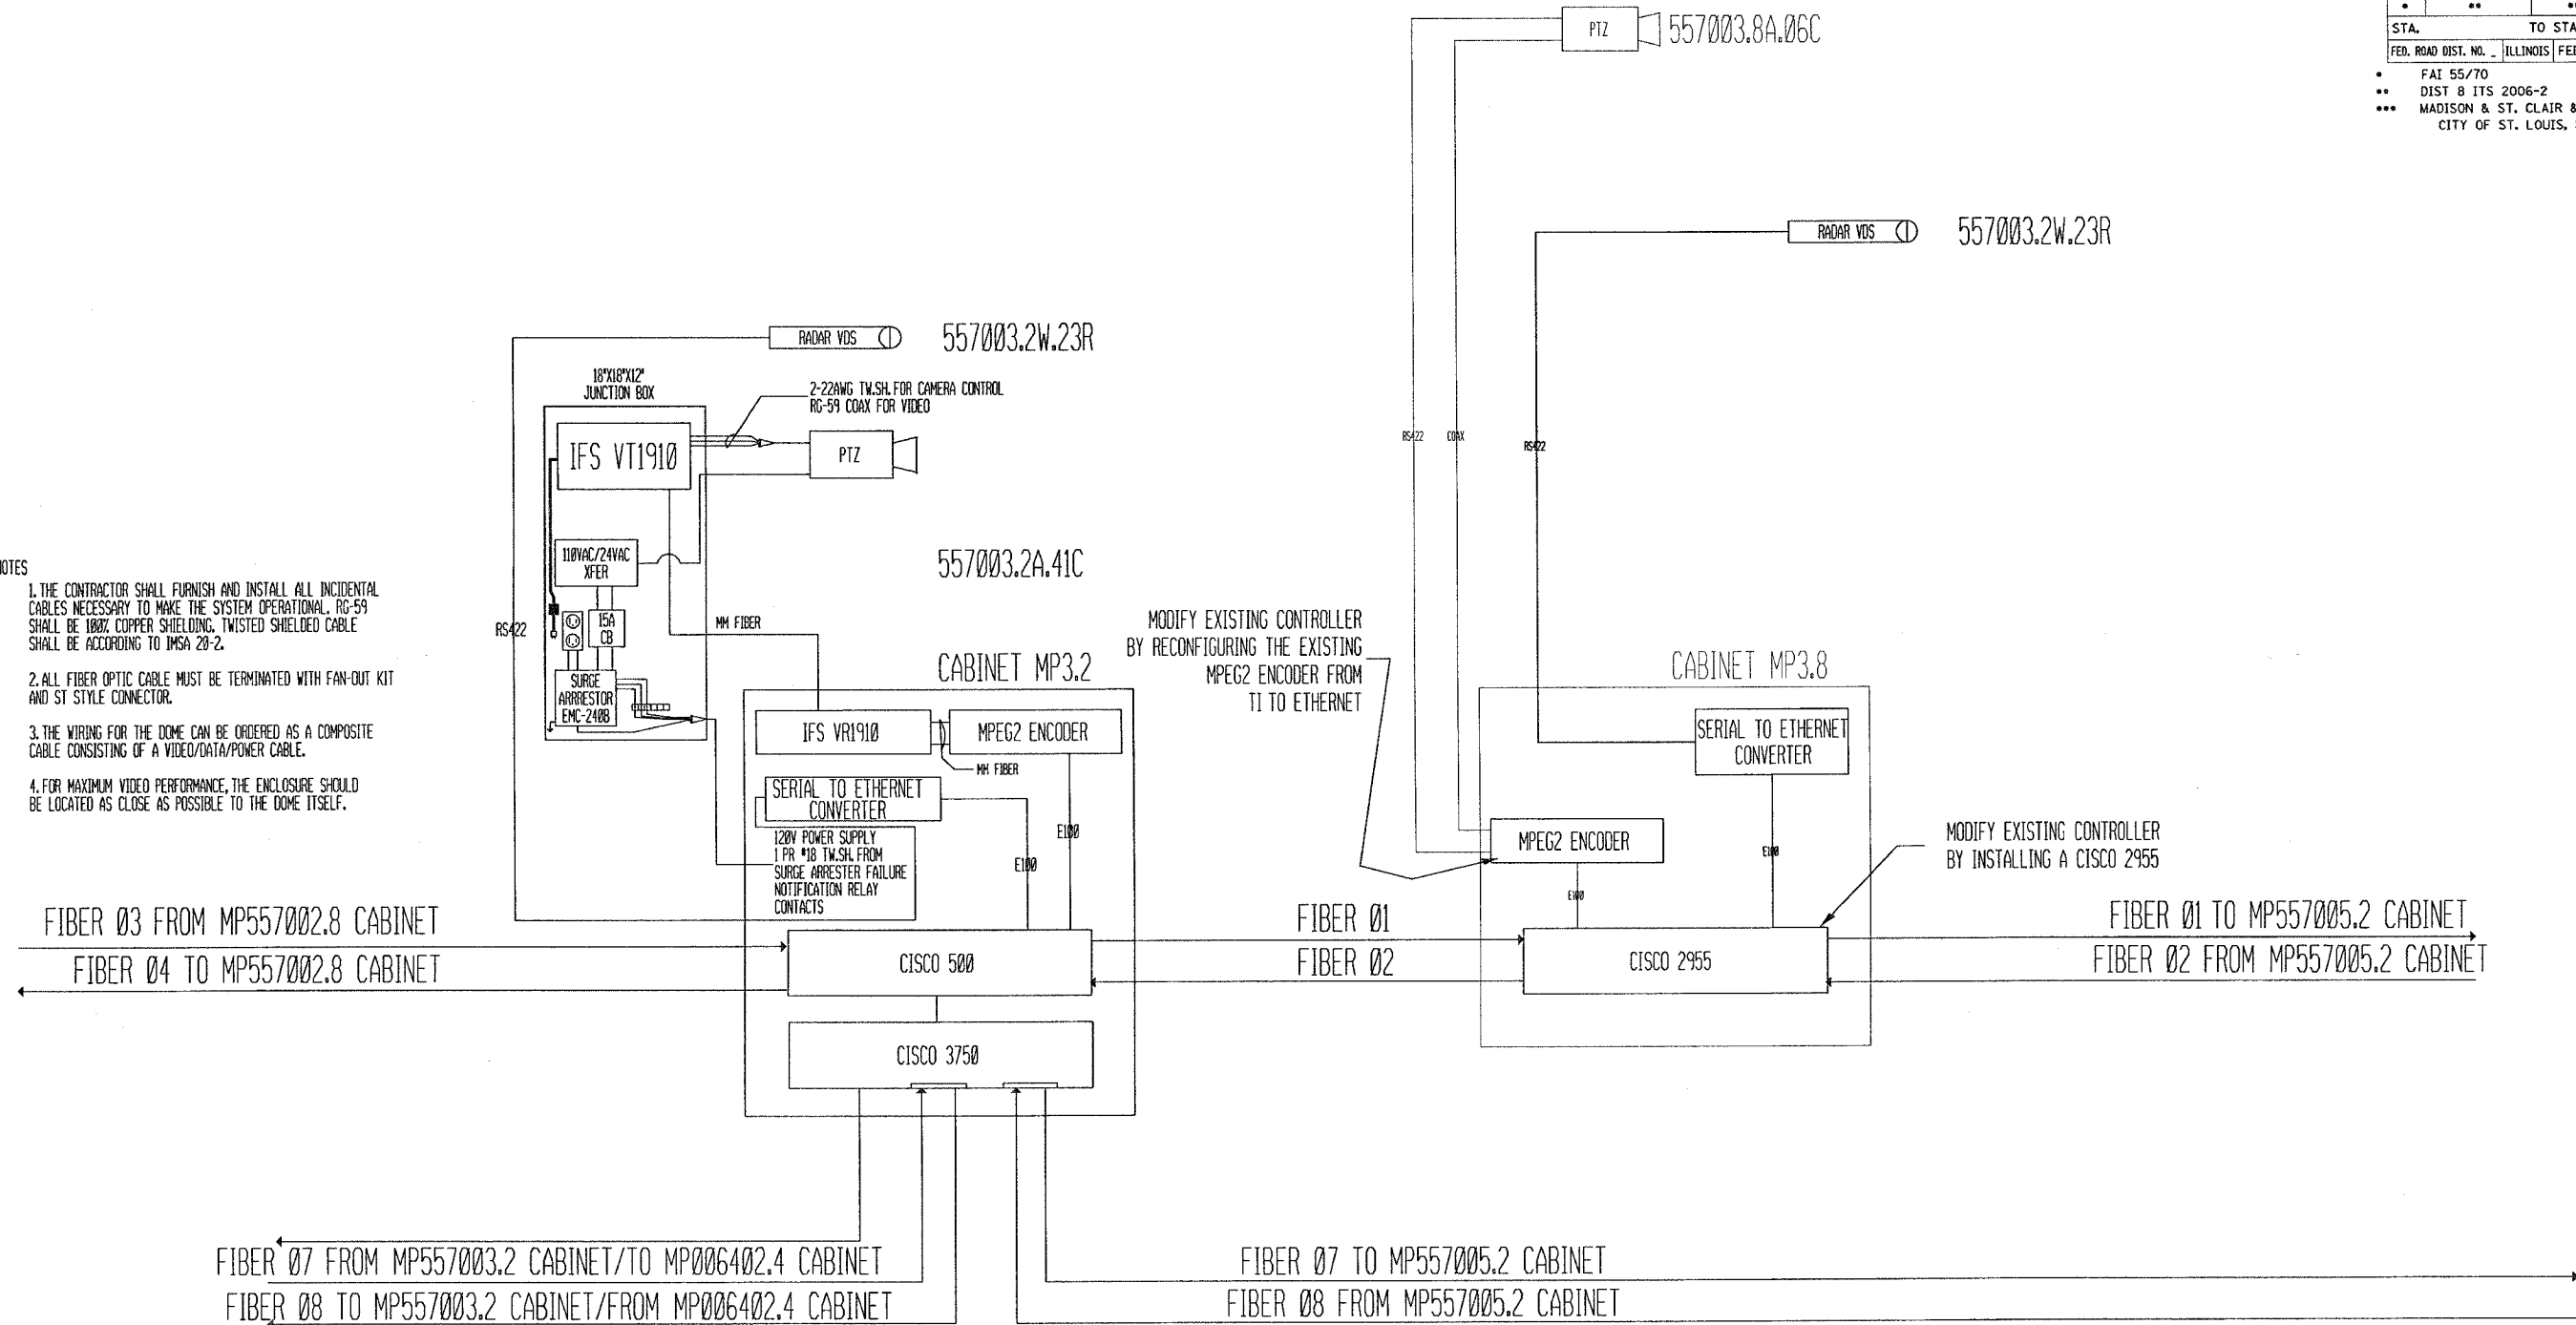

FIBER 07 FROM MP557003.2 CABINET/TO MP006402.4 CABINET
 FIBER 08 TO MP557003.2 CABINET/FROM MP006402.4 CABINET

FIBER 07 TO MP557005.2 CABINET
 FIBER 08 FROM MP557005.2 CABINET

REVISIONS	
NAME	DATE

MP03.2 AND MP03.8
 COMMUNICATION SHEET 8 OF 10
 ILLINOIS DEPARTMENT OF TRANSPORTATION
 1.0064 CABINET MP3.2 2.0064 CABINET MP3.8
 006403.2W.23R 006403.8A.06C(EX.)
 006403.2A.41C 557003.8A.24D
 FAI 55/70
 SECTION DIST 8 ITS 2006-2
 MADISON AND ST. CLAIR COUNTY
 AND ST. LOUIS, MO
 DATE 6/28/2006