


PLOT DATE = 5/18/2006
 FILE NAME = G:\Projects\ed22886\plan\wash2\22886.dwg
 PLOT SCALE = 10/2000 = 1/200
 USER NAME = am3hms

ORIGINAL SURVEY
 SUP'ED _____
 TEMPLATE _____
 AREAS _____
 NO. _____

FINAL SURVEY
 SURVEYED _____
 NOTE BOOK _____
 AREAS CHECKED _____
 NO. _____

BY _____
 DATE _____

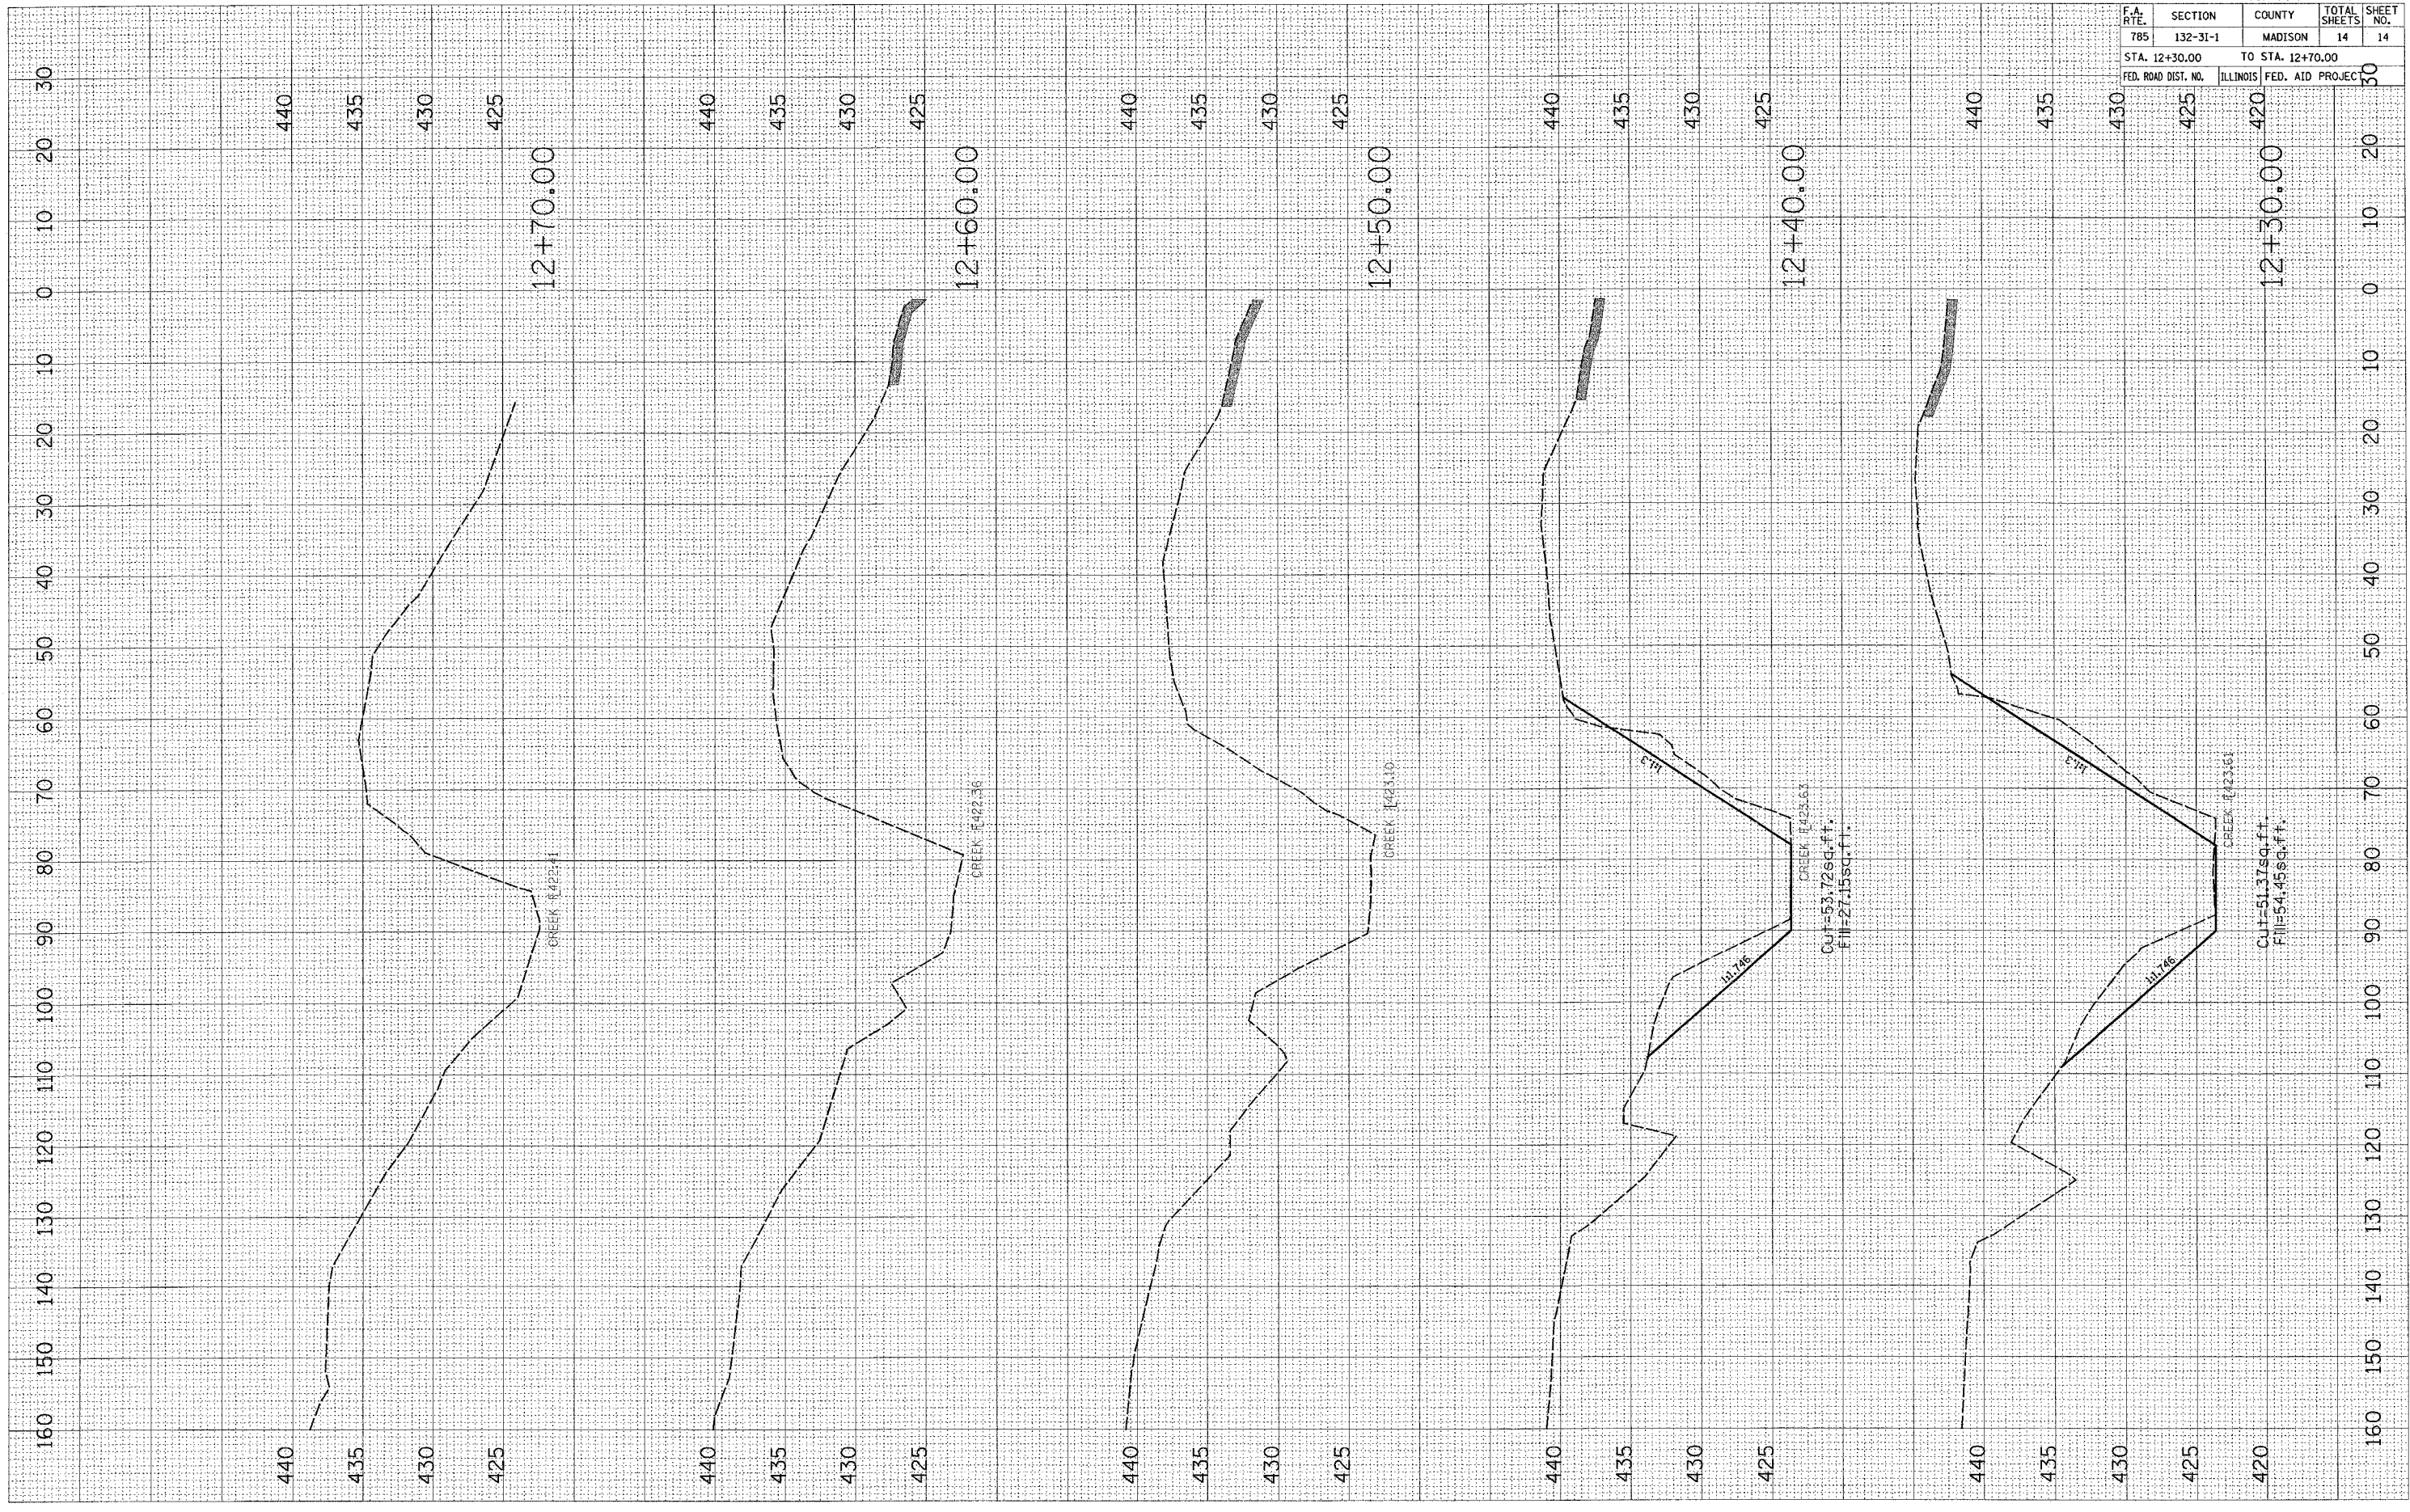

CONTRACT NO. 76988

F.A. RTE.	SECTION	COUNTY	TOTAL SHEETS	SHEET NO.
785	132-31-1	MADISON	14	14
STA. 12+30.00 TO STA. 12+70.00				
FED. ROAD DIST. NO. ILLINOIS			FED. AID PROJECT	