


FINAL SURVEY
 CHECKED BY
 DATE

ORIGINAL SURVEY
 CHECKED BY
 DATE

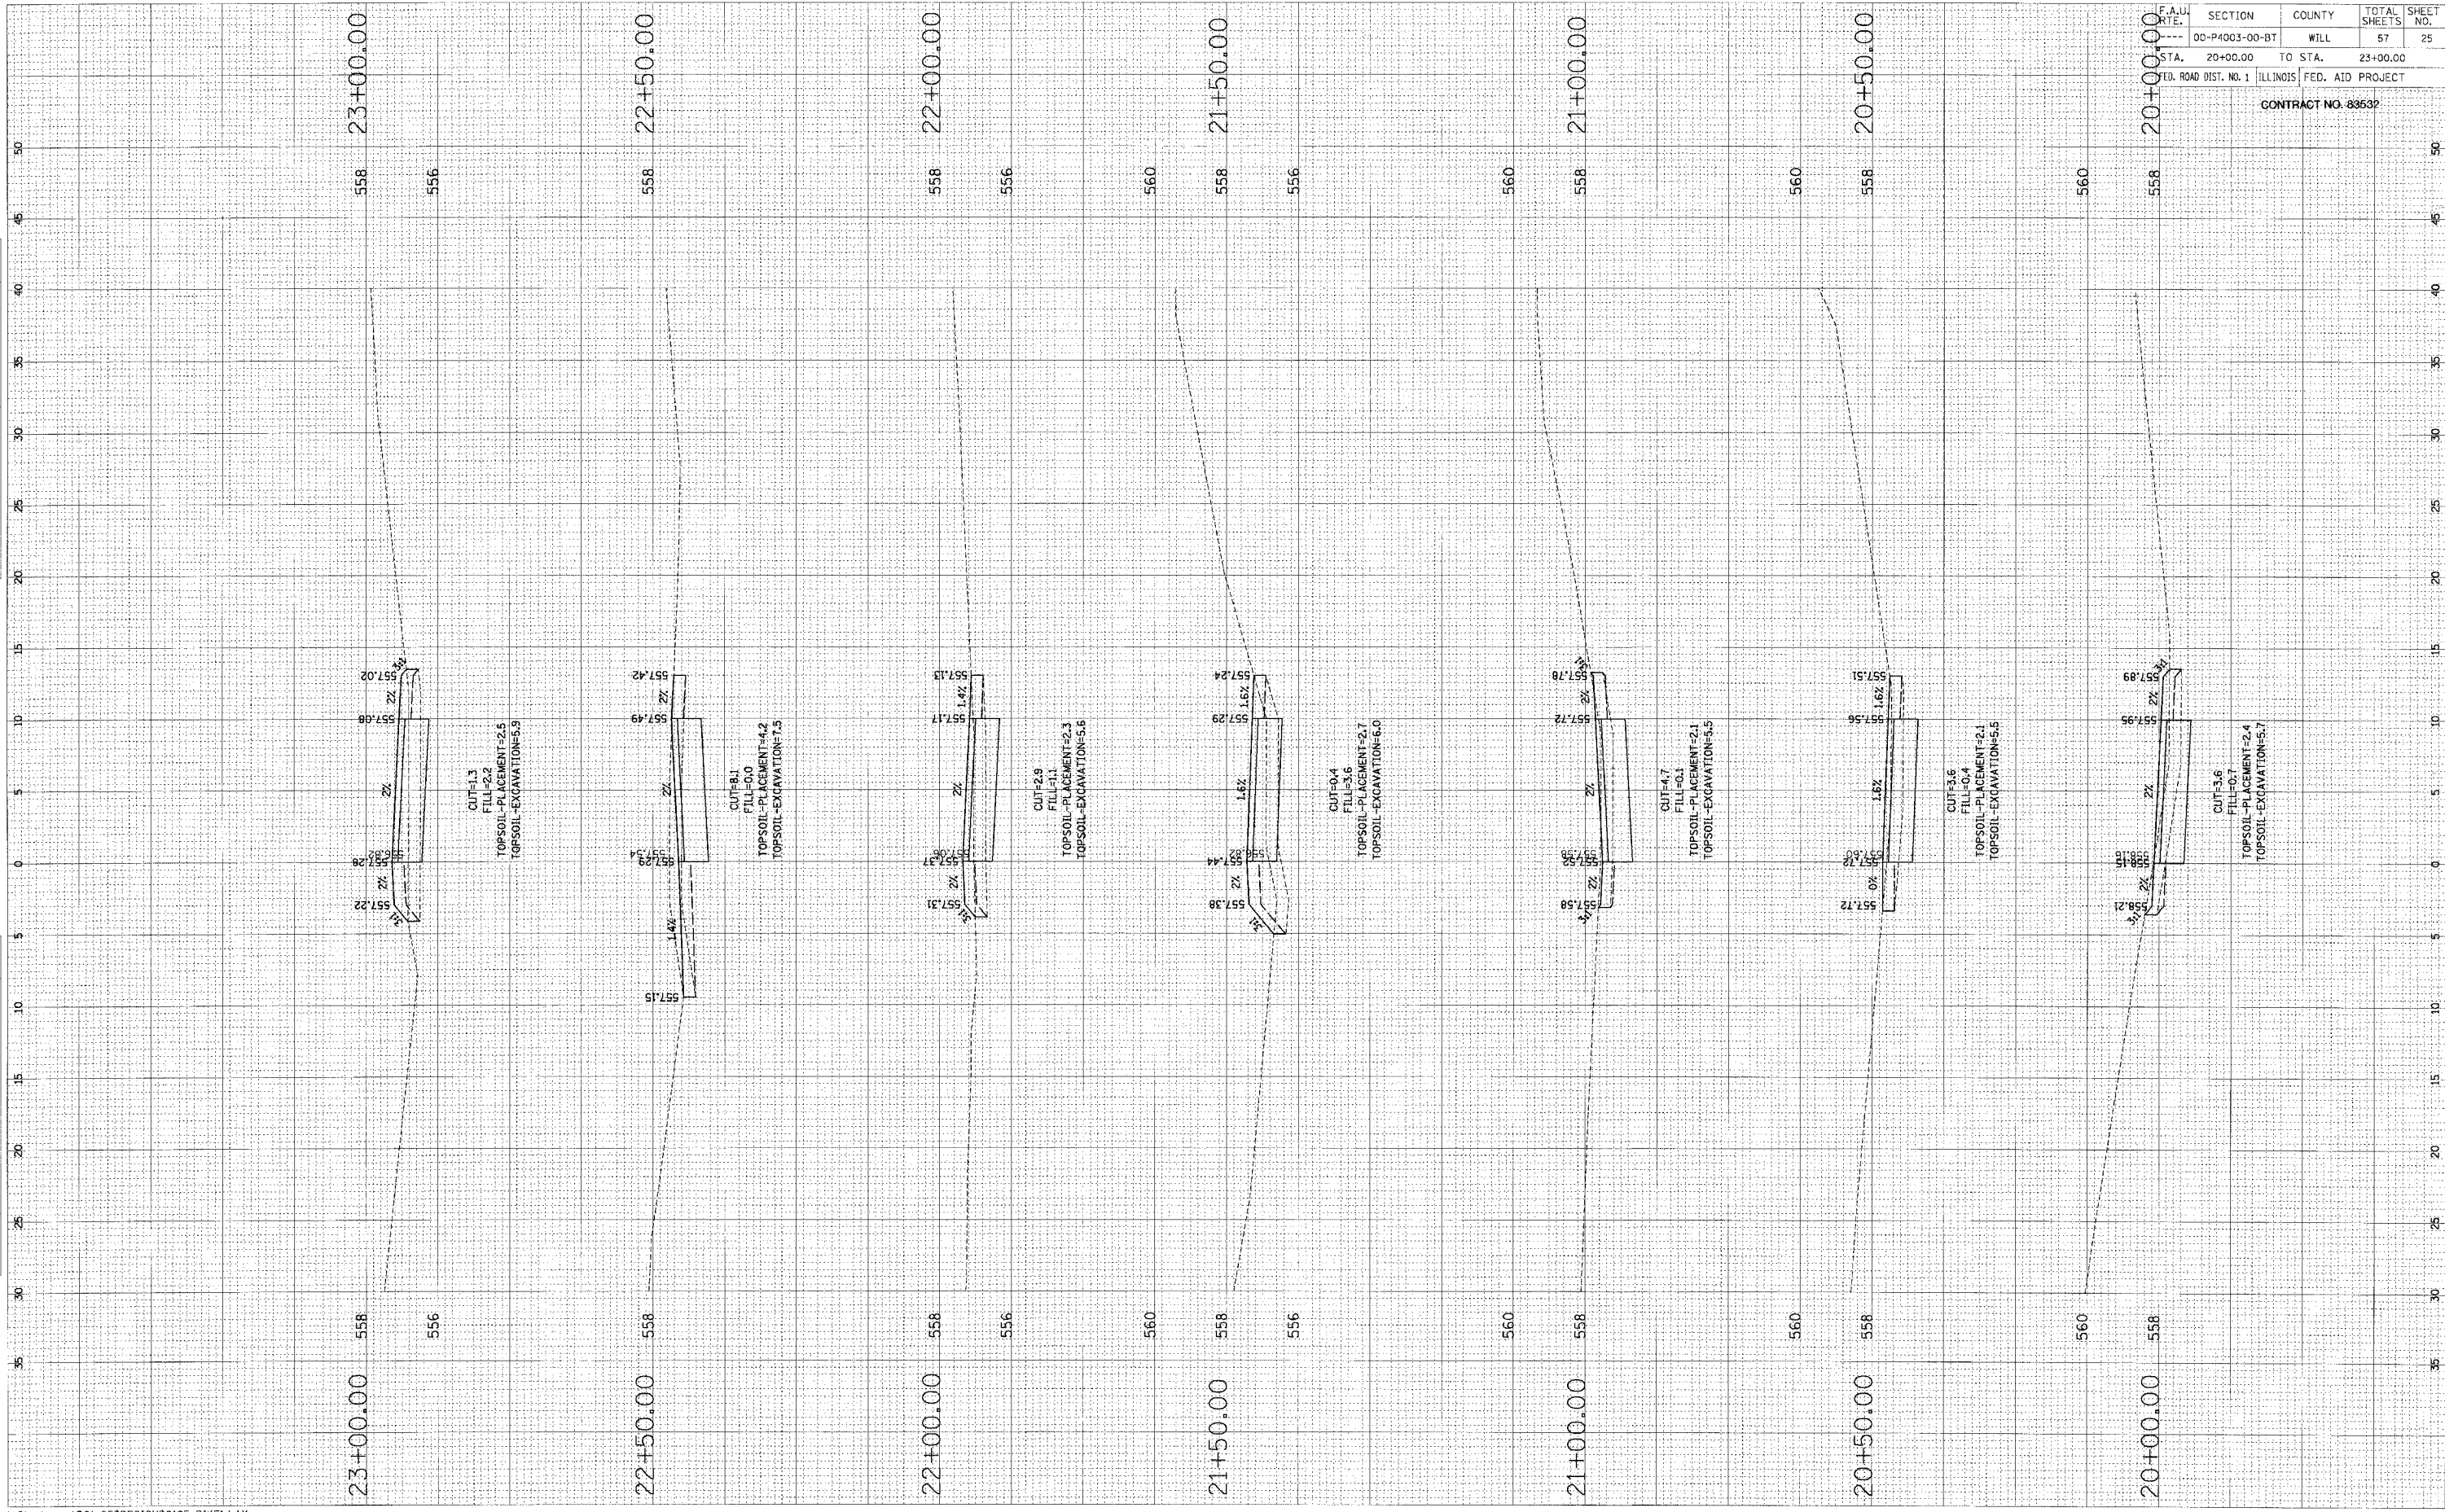

F.A.U. R.T.E.	SECTION	COUNTY	TOTAL SHEETS	SHEET NO.
---	00-P4003-00-BT	WILL	57	25
STA. 20+00.00	TO STA. 23+00.00			
FED. ROAD DIST. NO. 1 ILLINOIS FED. AID PROJECT				
CONTRACT NO. 83632				