


FINAL	DATE
SURVEY	BY
NOTE BOOK	NO.
PLOTTED	DATE
FOR LAYOUT	BY
AREAS CHECKED	NO.

ORIGINAL	DATE
SURVEY	BY
NOTE BOOK	NO.
PLOTTED	DATE
FOR LAYOUT	BY
AREAS CHECKED	NO.

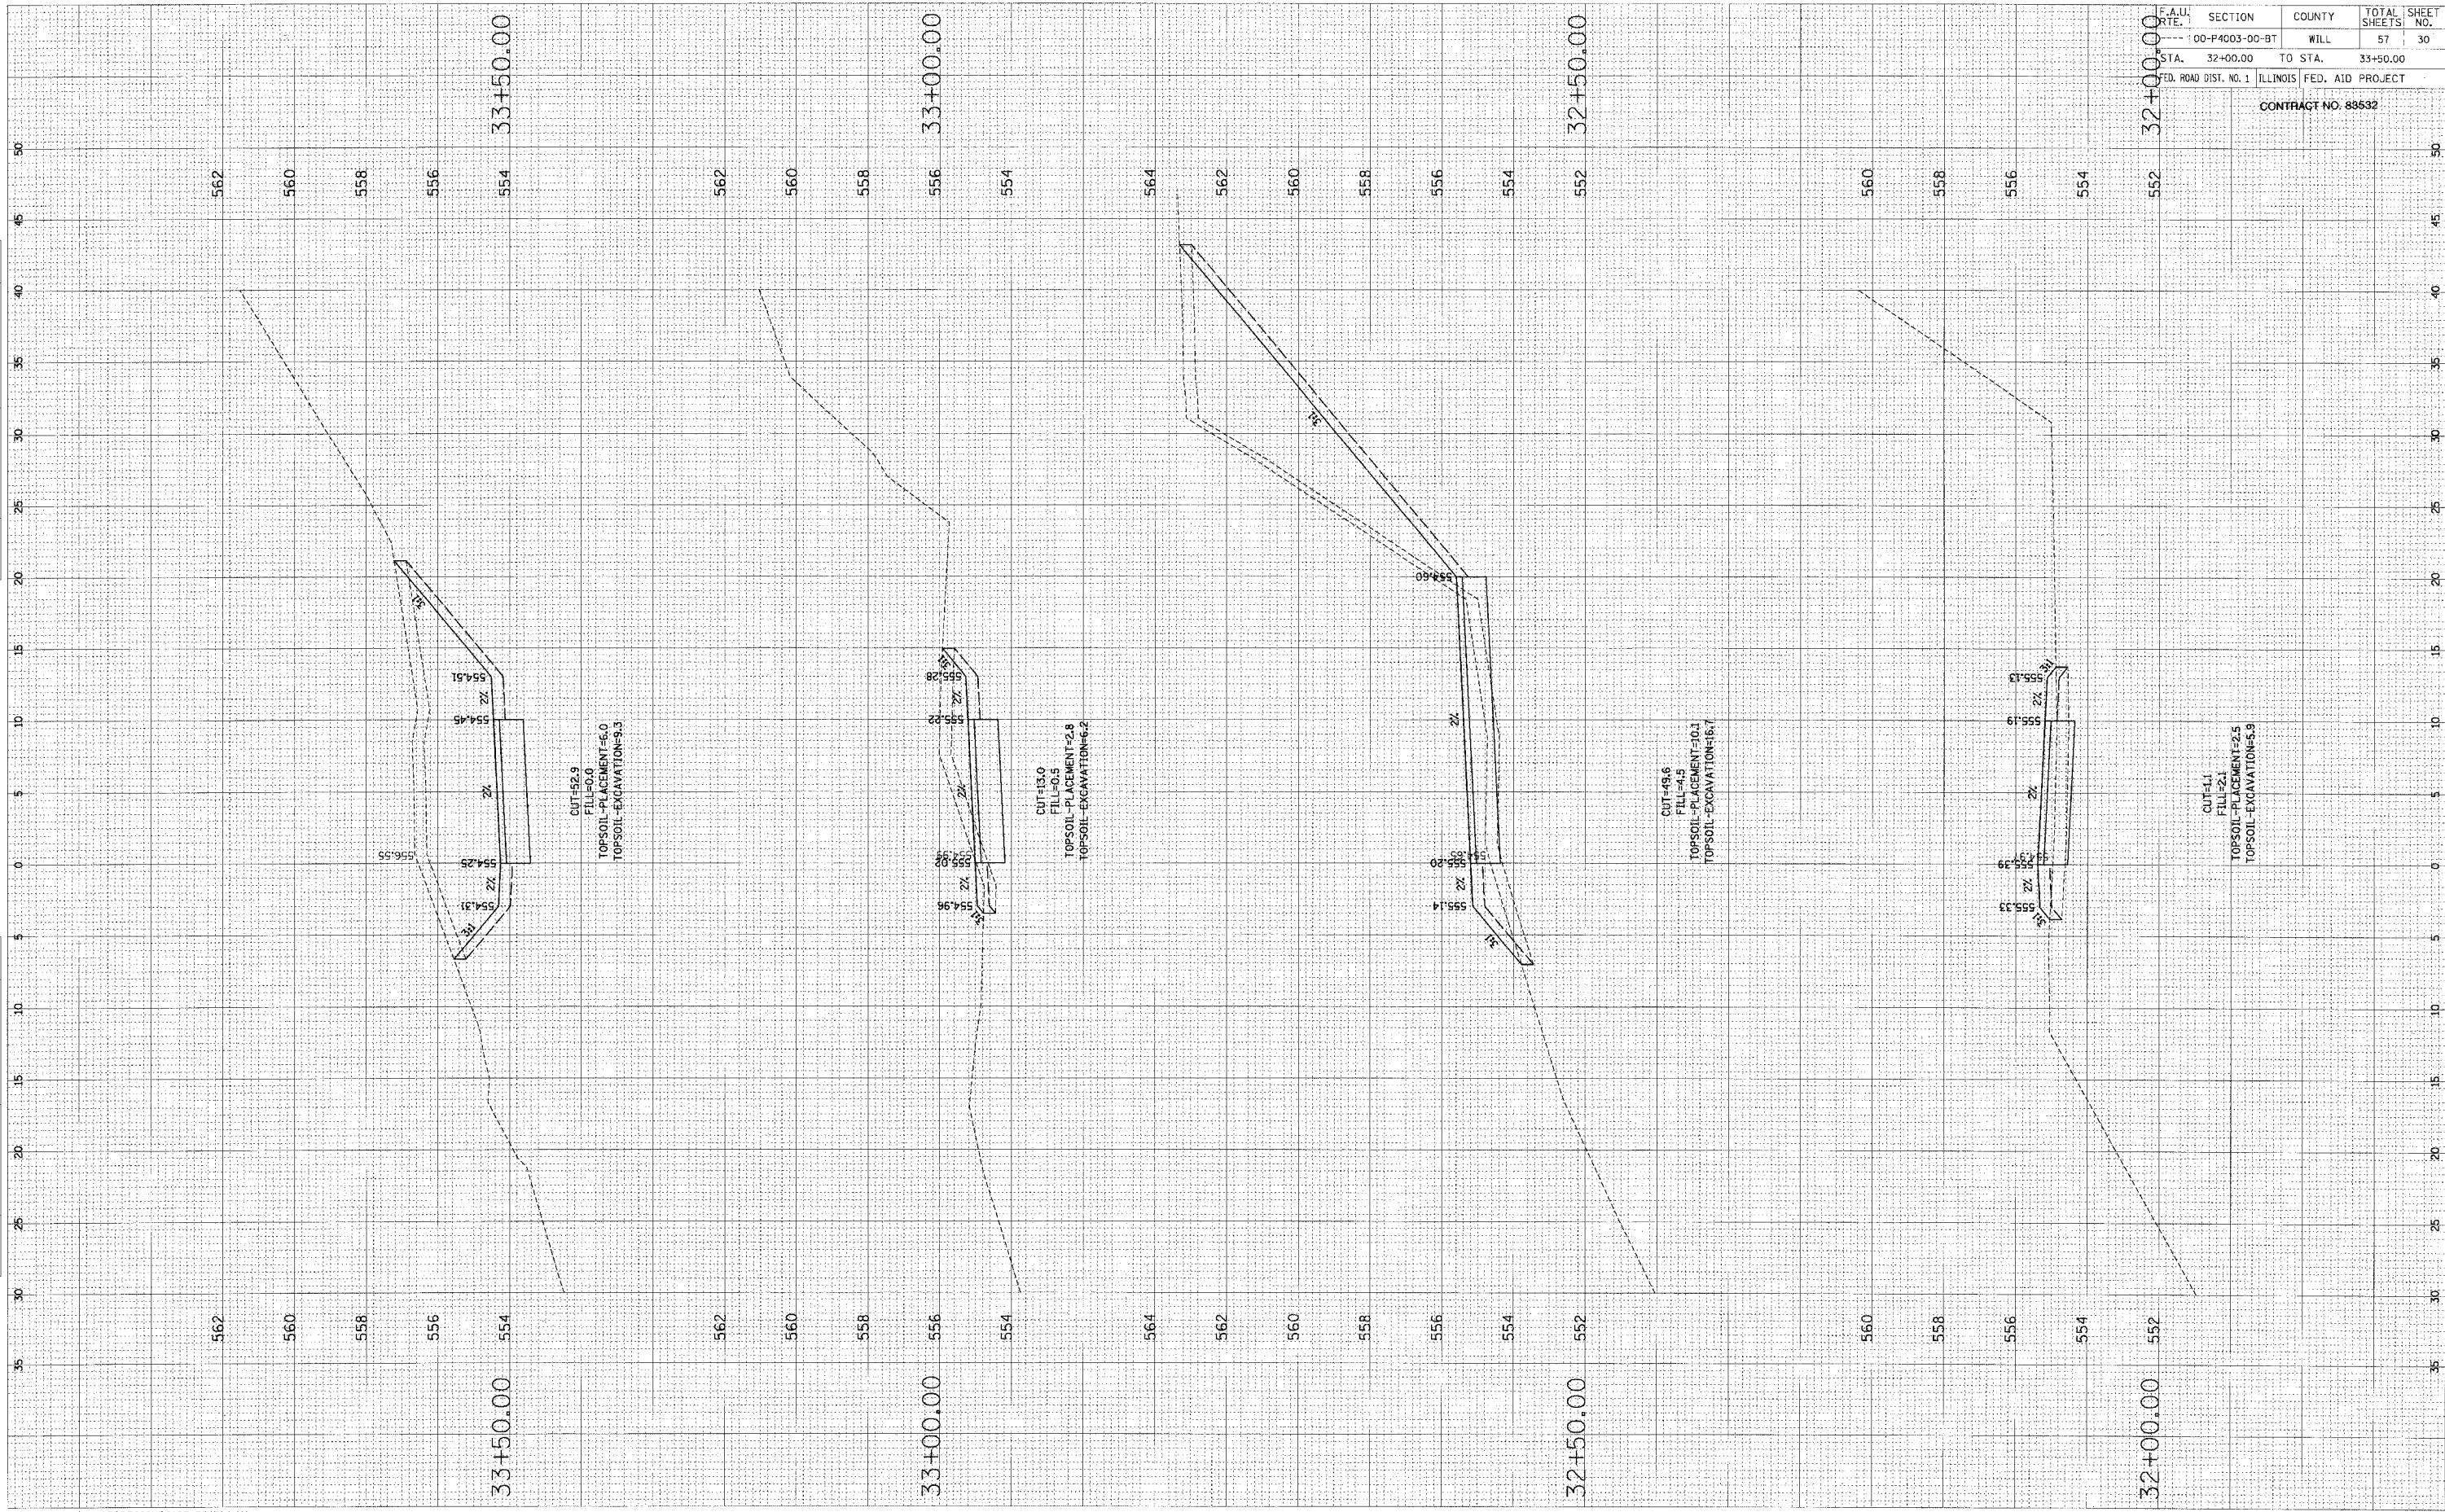

F.A.U. RT. 1	SECTION	COUNTY	TOTAL SHEETS	SHEET NO.
00-P4003-00-BT	WILL	ILLINOIS	57	30
STA. 32+00.00	TO STA.	33+50.00		
FED. ROAD DIST. NO. 1 ILLINOIS FED. AID PROJECT				
CONTRACT NO. 88532				