


FINAL SURVEY	DATE
NO. 1	

ORIGINAL SURVEY	DATE
NO. 1	

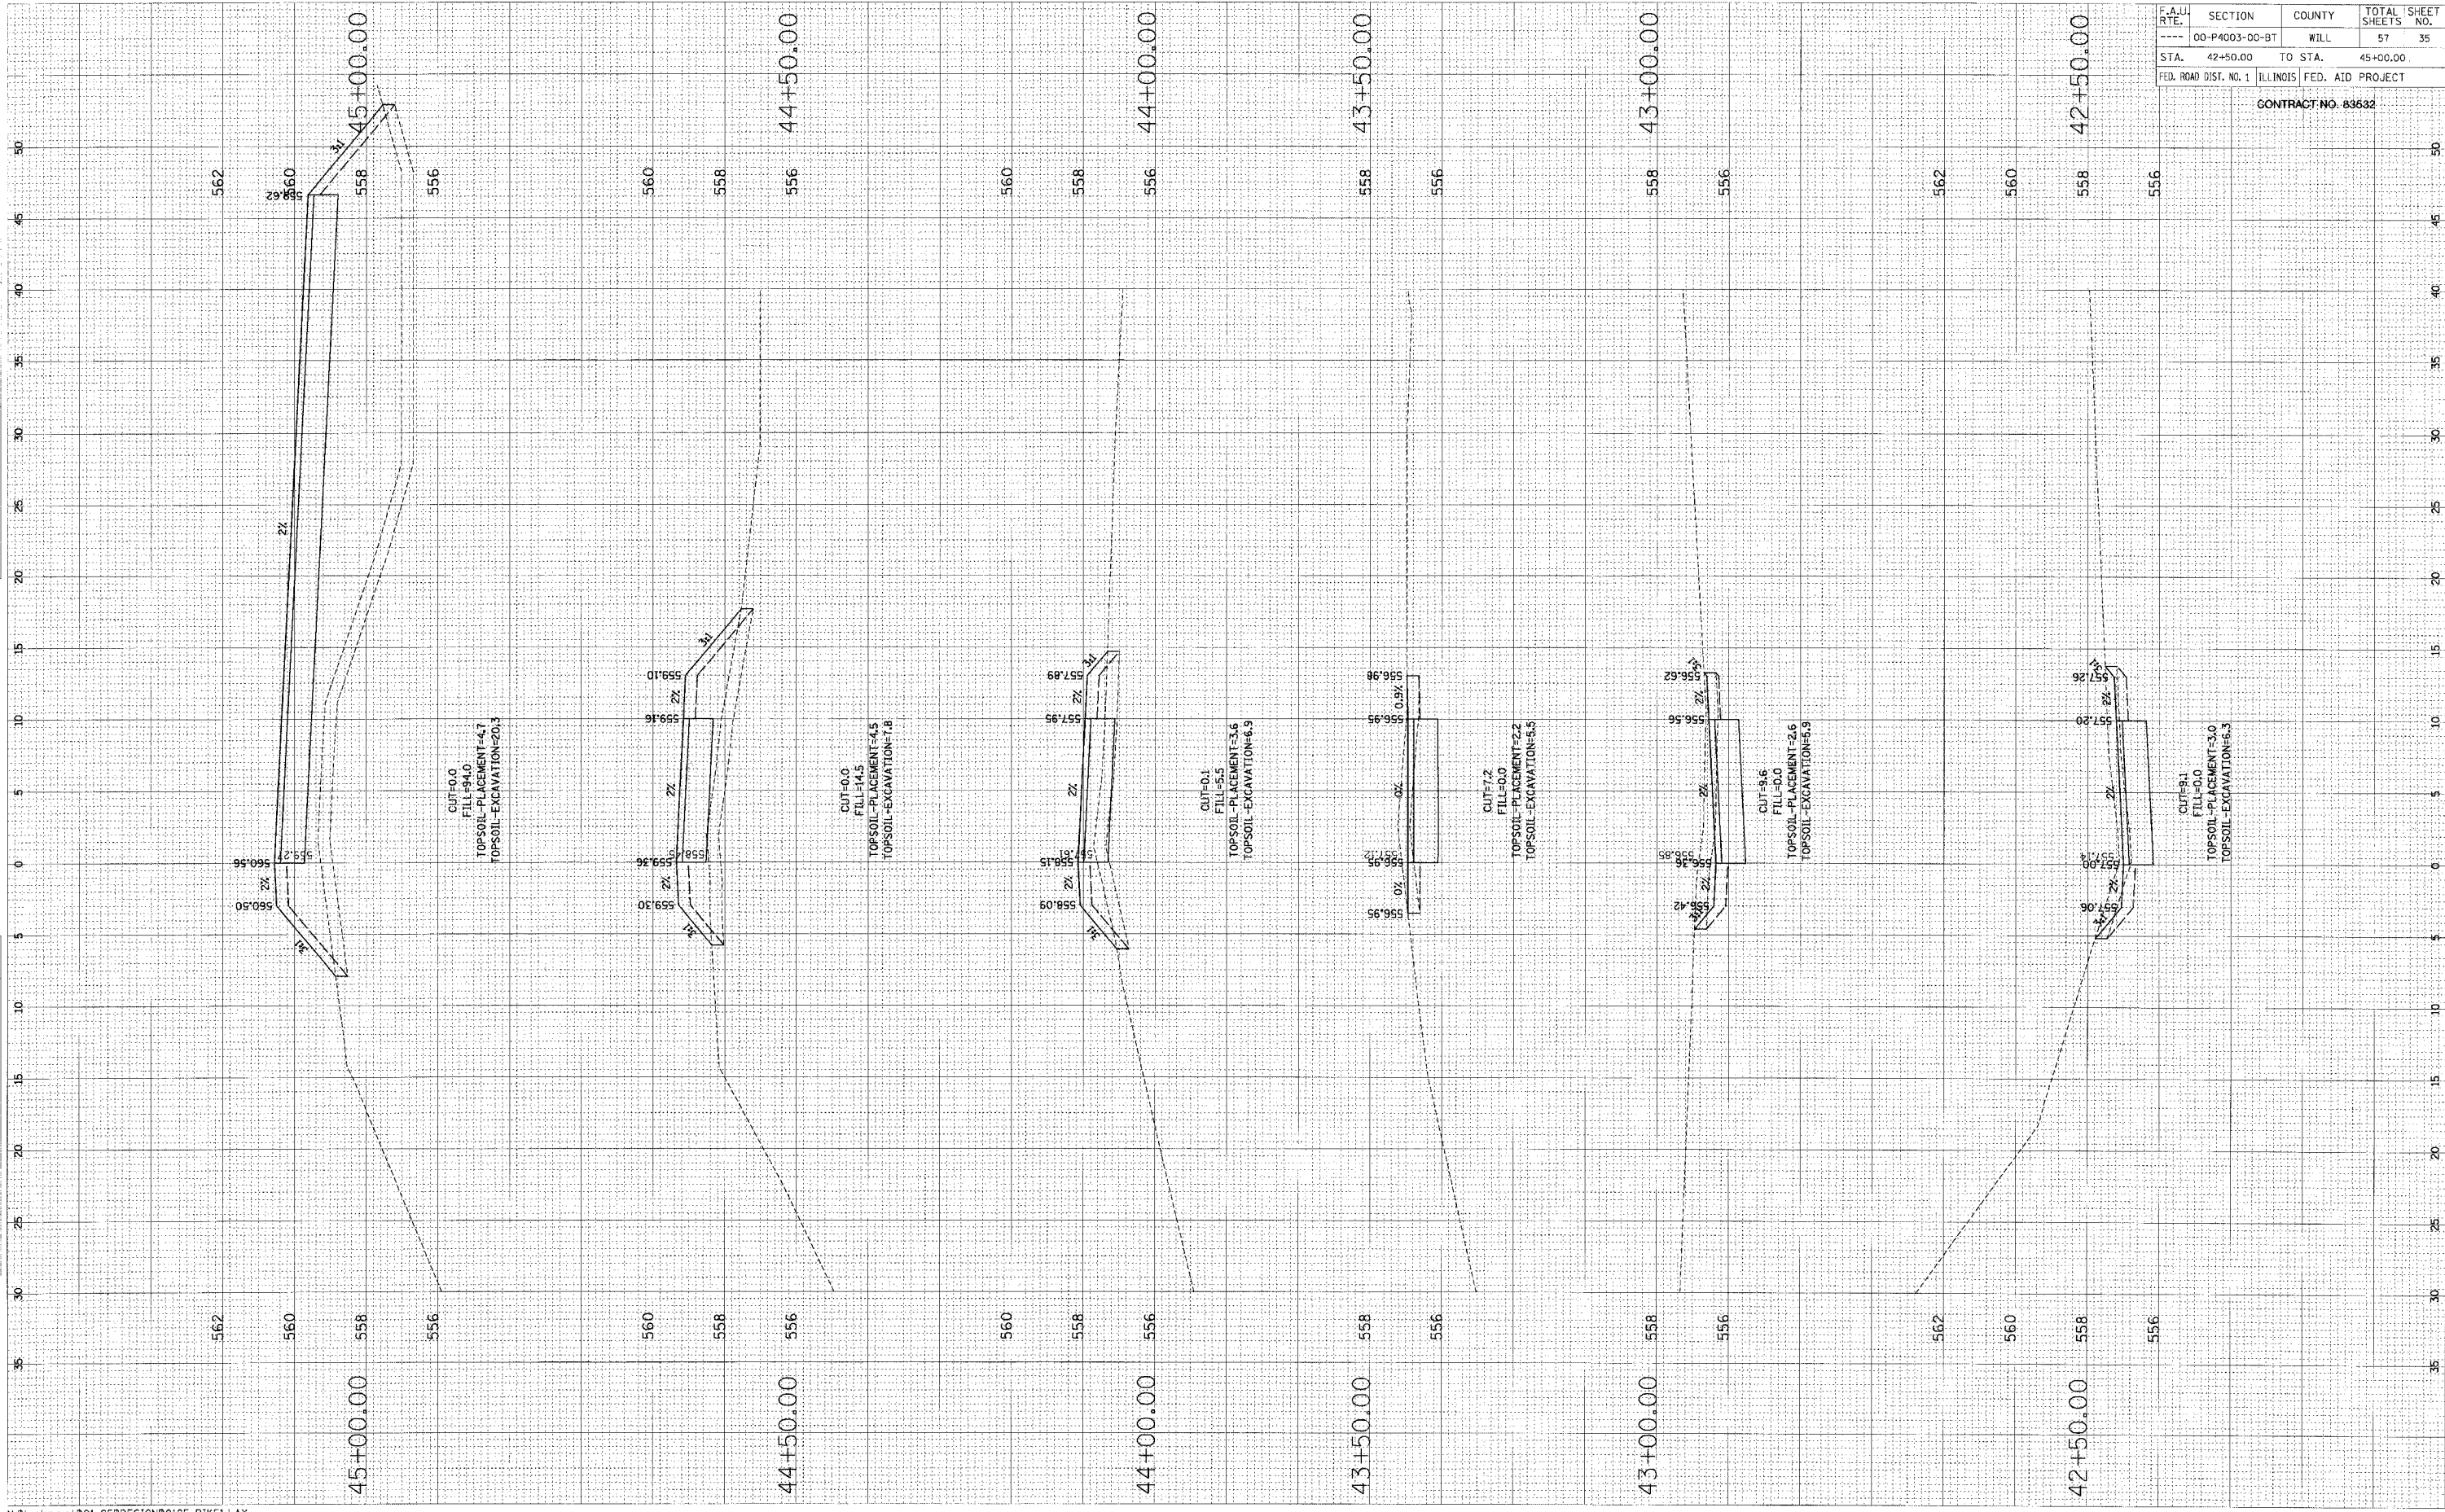

F.A.U. RTE.	SECTION	COUNTY	TOTAL SHEET NO.
---	00-P4003-00-BT	WILL	57
STA.	42+50.00	TO STA.	45+00.00
FED. ROAD DIST. NO. 1 ILLINOIS FED. AID PROJECT			

CONTRACT NO. 83632