


FINAL SURVEY	NO. _____	DATE _____	BY _____
NO. _____	NO. _____	NO. _____	NO. _____
NO. _____	NO. _____	NO. _____	NO. _____

ORIGINAL SURVEY	NO. _____	DATE _____	BY _____
NO. _____	NO. _____	NO. _____	NO. _____
NO. _____	NO. _____	NO. _____	NO. _____

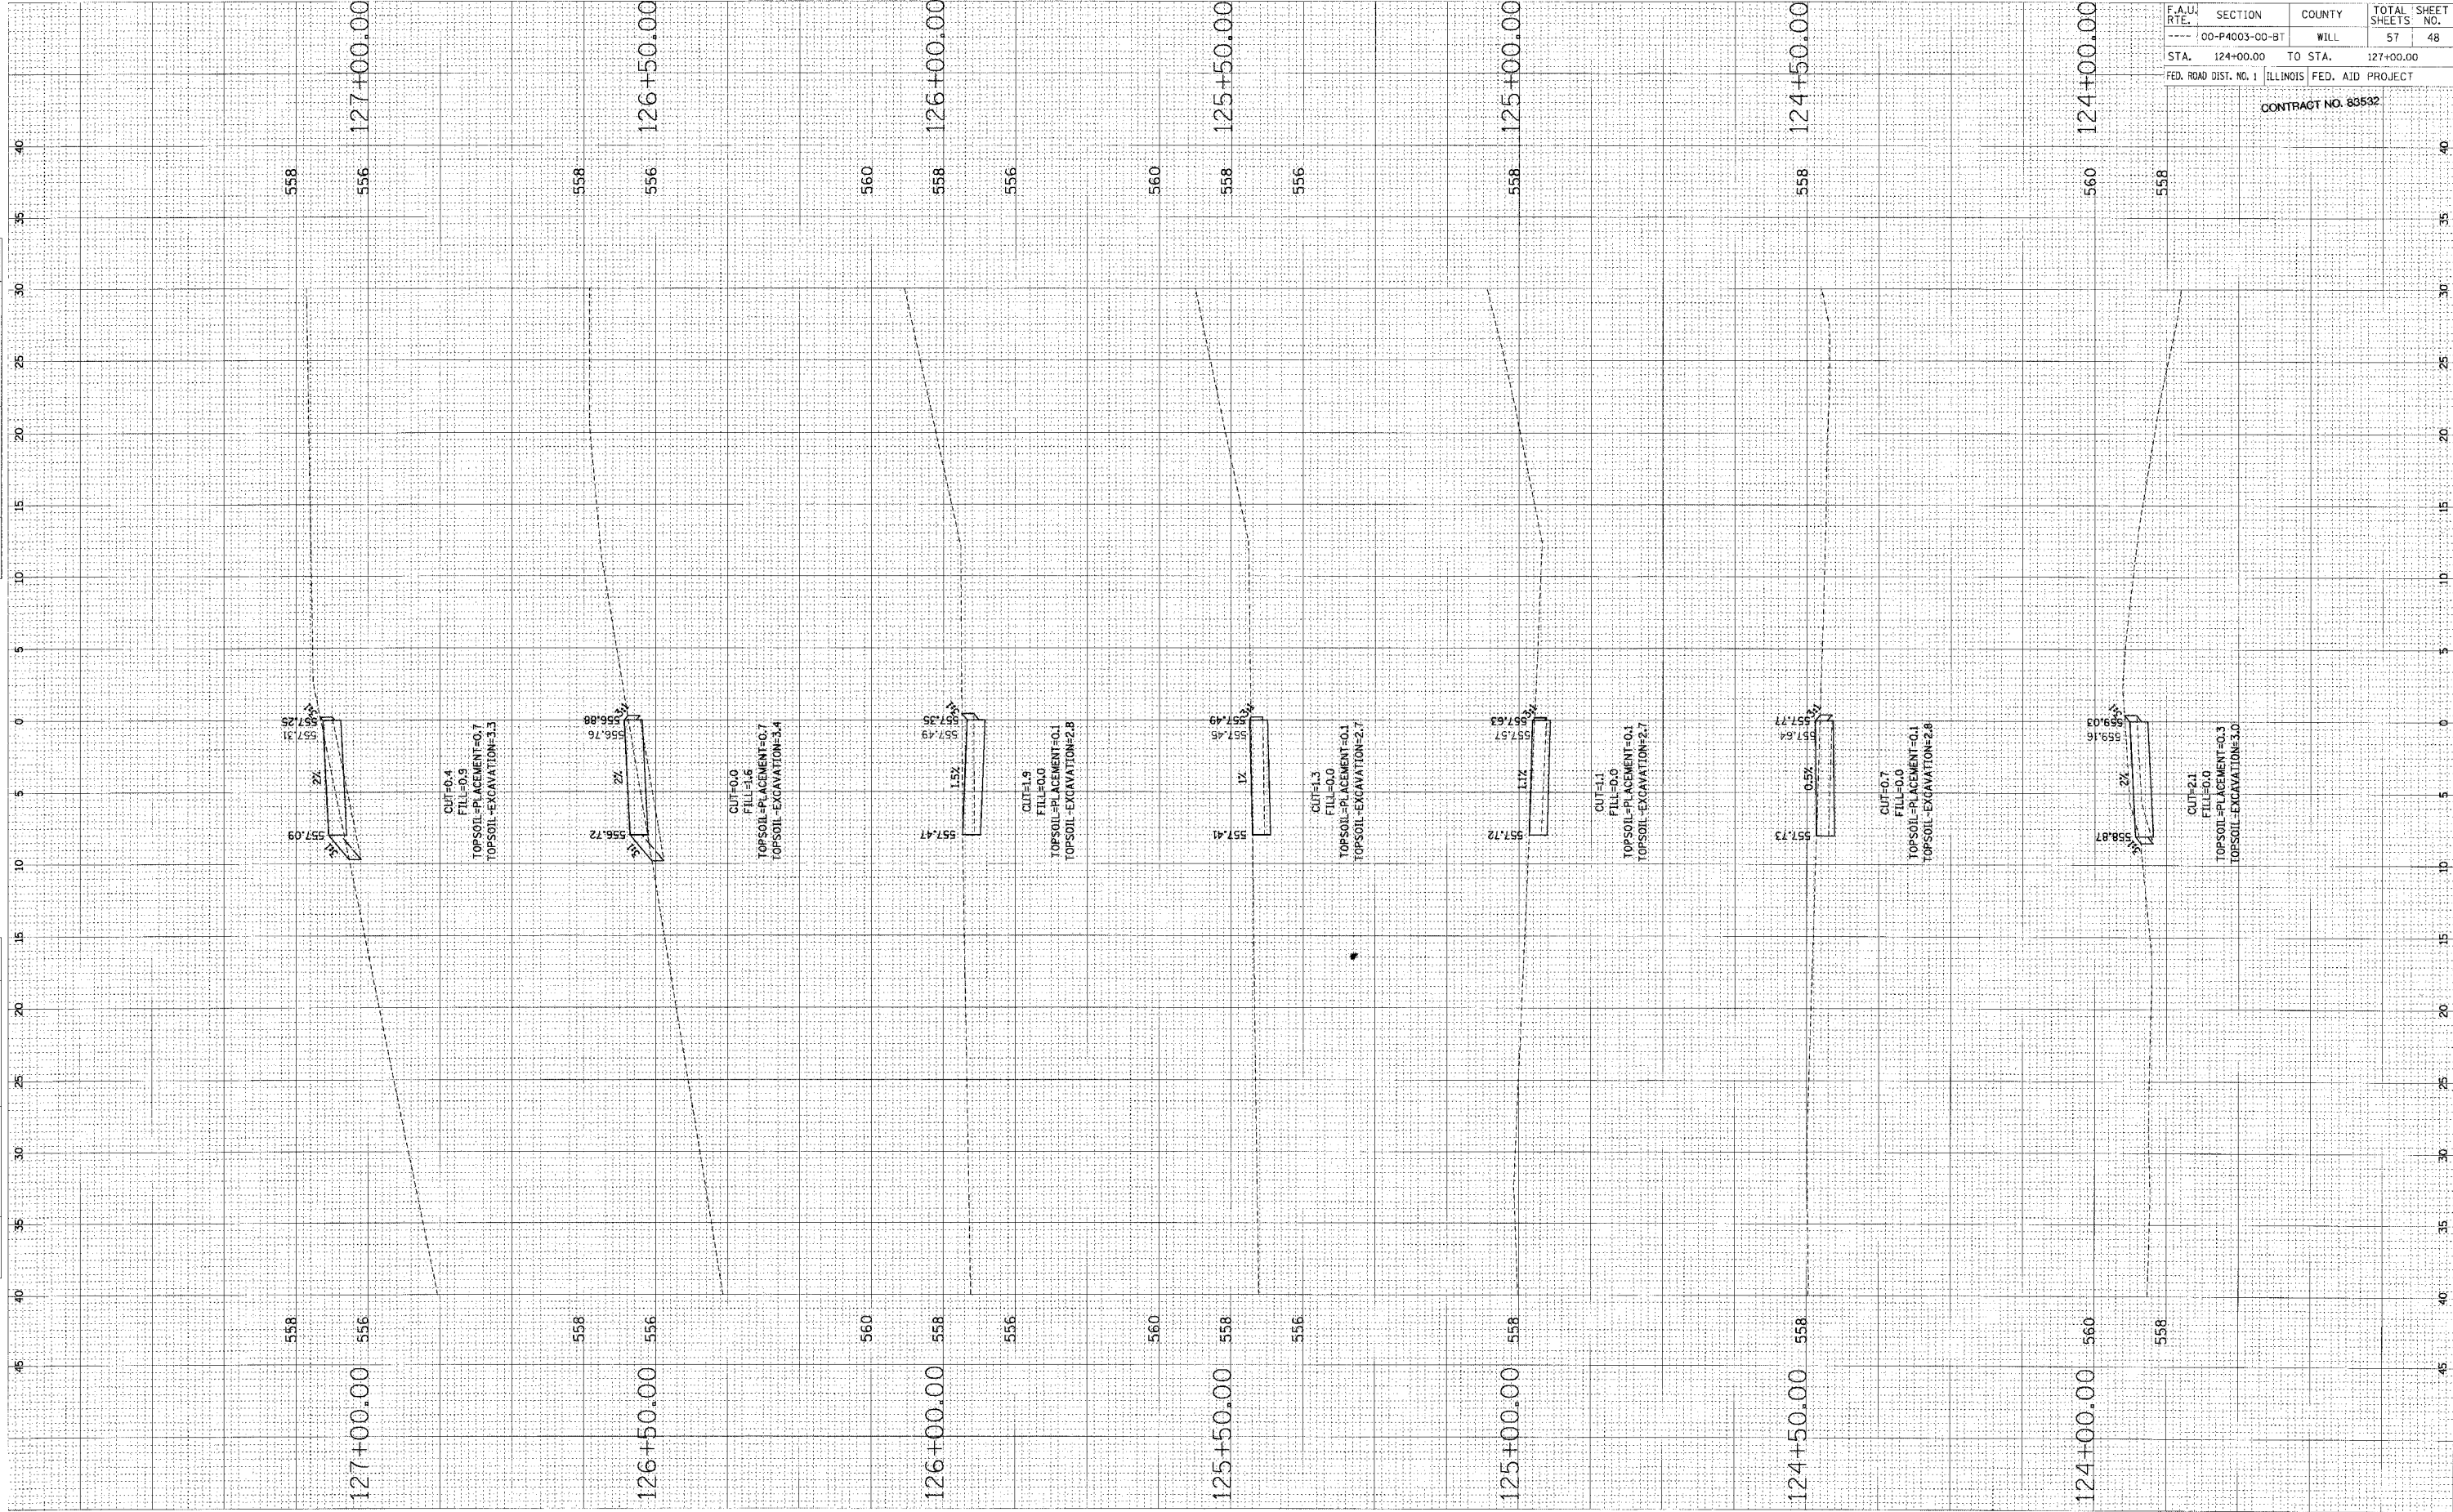

F.A.U. RTE.	SECTION	COUNTY	TOTAL SHEET NO.
---	00-P4003-00-BT	WILL	57
STA.	124+00.00	TO STA.	127+00.00
FED. ROAD DIST. NO. 1 ILLINOIS FED. AID PROJECT			

CONTRACT NO. 83532