


FINAL SURVEY DRAWINGS/PLOTTED/NOTE BOOK NO. _____ BY _____ DATE _____

ORIGINAL SURVEY DRAWINGS/PLOTTED/NOTE BOOK NO. _____ BY _____ DATE _____

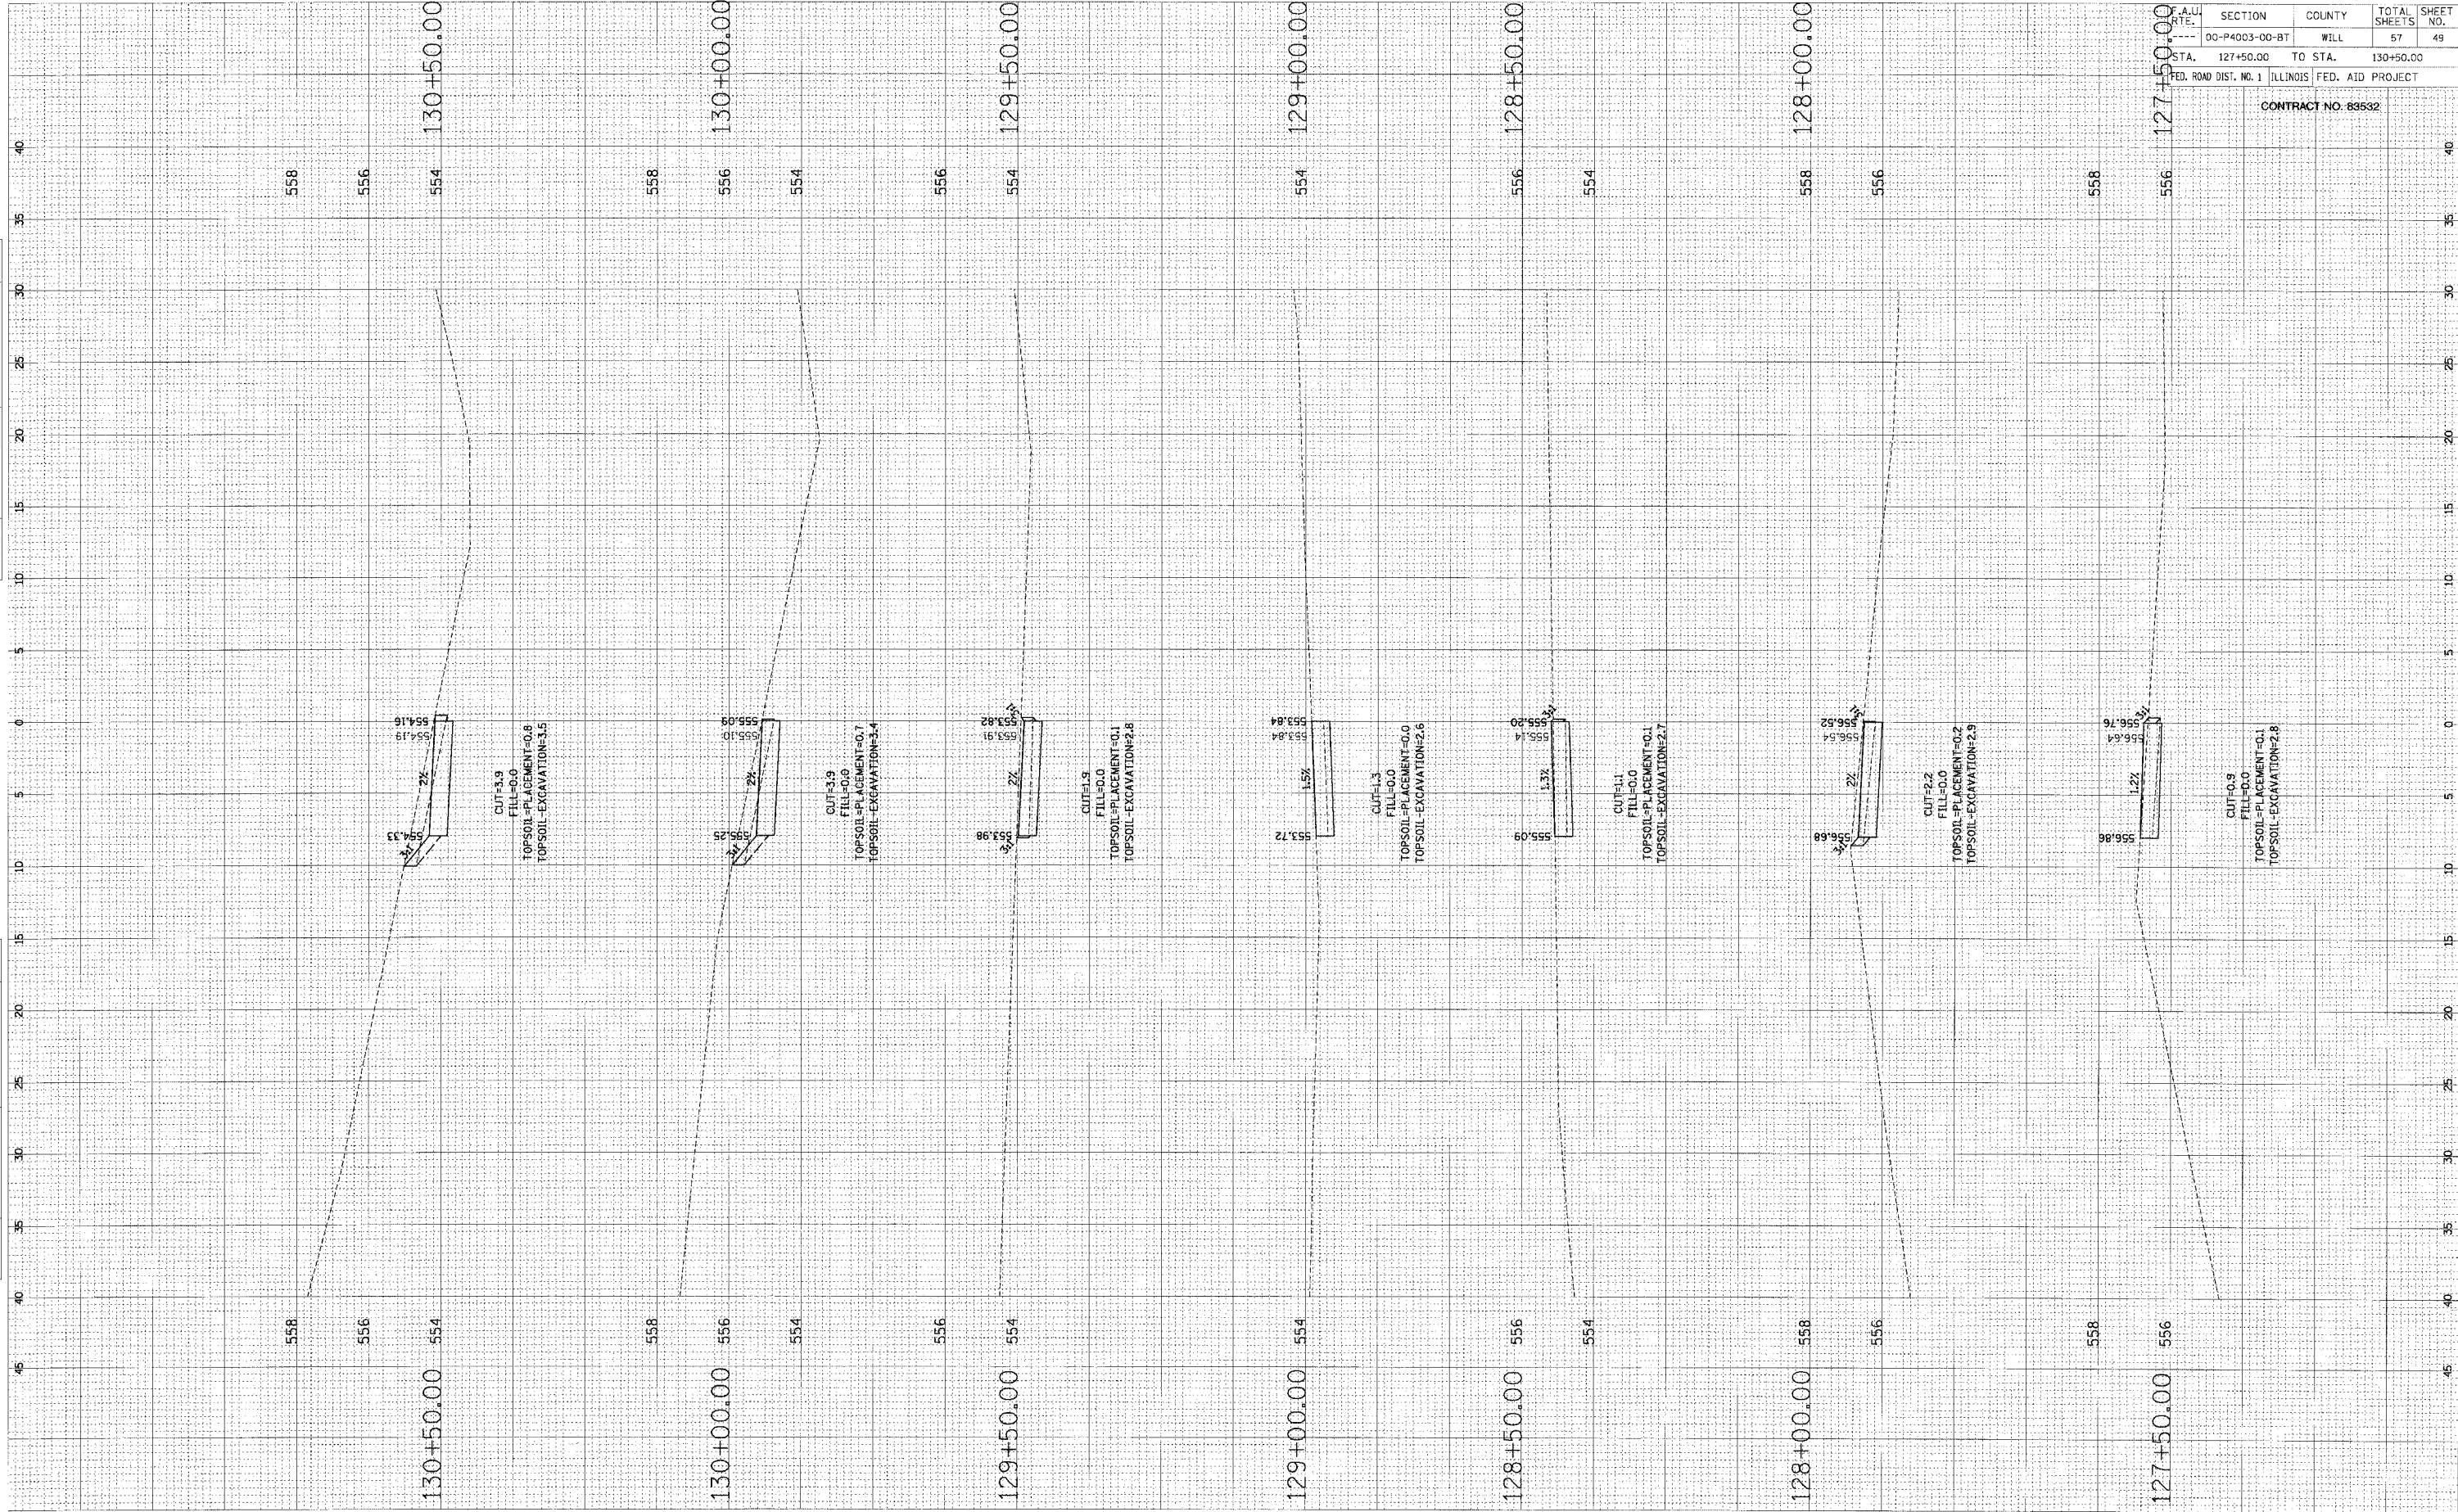

F.A.U. R.T.E.	SECTION	COUNTY	TOTAL SHEETS	SHEET NO.
---	00-P4003-00-BT	WILL	57	49
STA. 127+50.00	TO STA. 130+50.00			
FED. ROAD DIST. NO. 1 ILLINOIS FED. AID PROJECT				

CONTRACT NO. 83532