
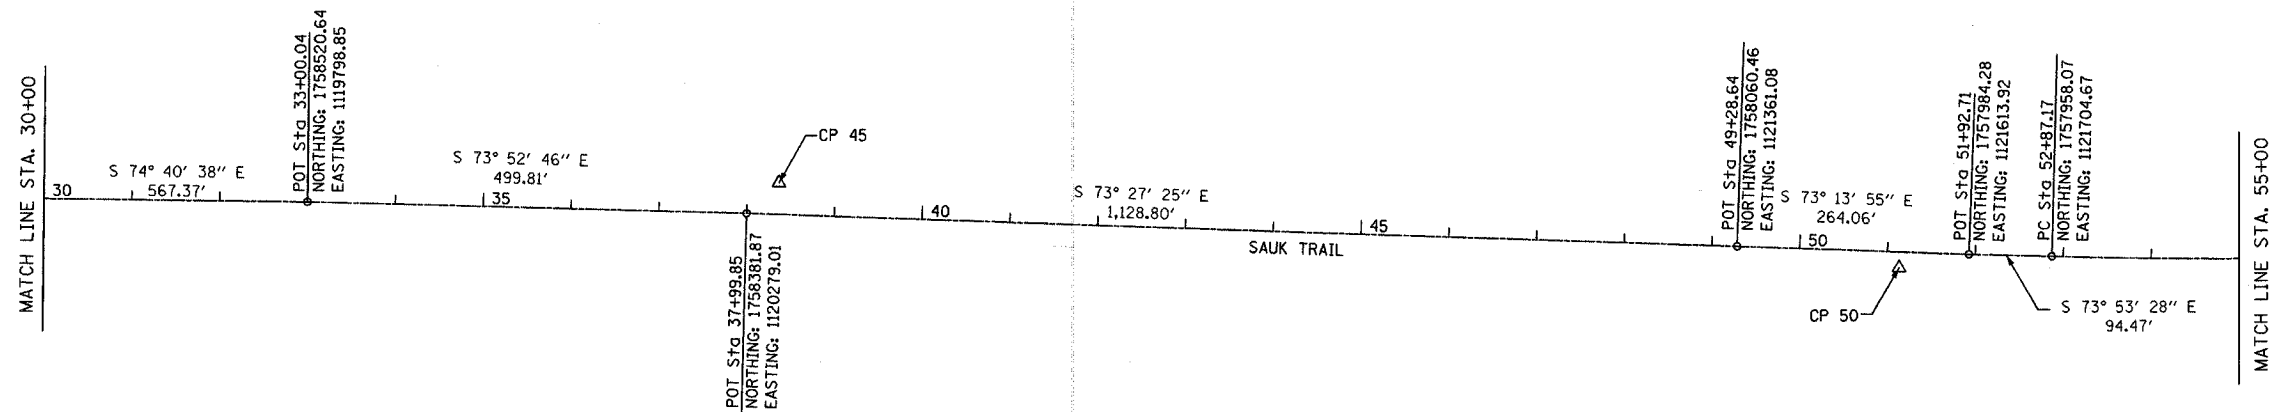


TIME: 12:54:58 PM


DATE: 06/23/06

FILENAME: s:\05\0611-581628\0611\mstrans\sheet\horizontal-align\hori.dgn

F.A. RTE.	SECTION	COUNTY	TOTAL SHEETS	SHEET NO.
3753	04-00037-00-WR	WILL	92	11
STA.	TO STA.			
FED. ROAD DIST. NO.	ILLINOIS	FED. AID PROJECT	83858	

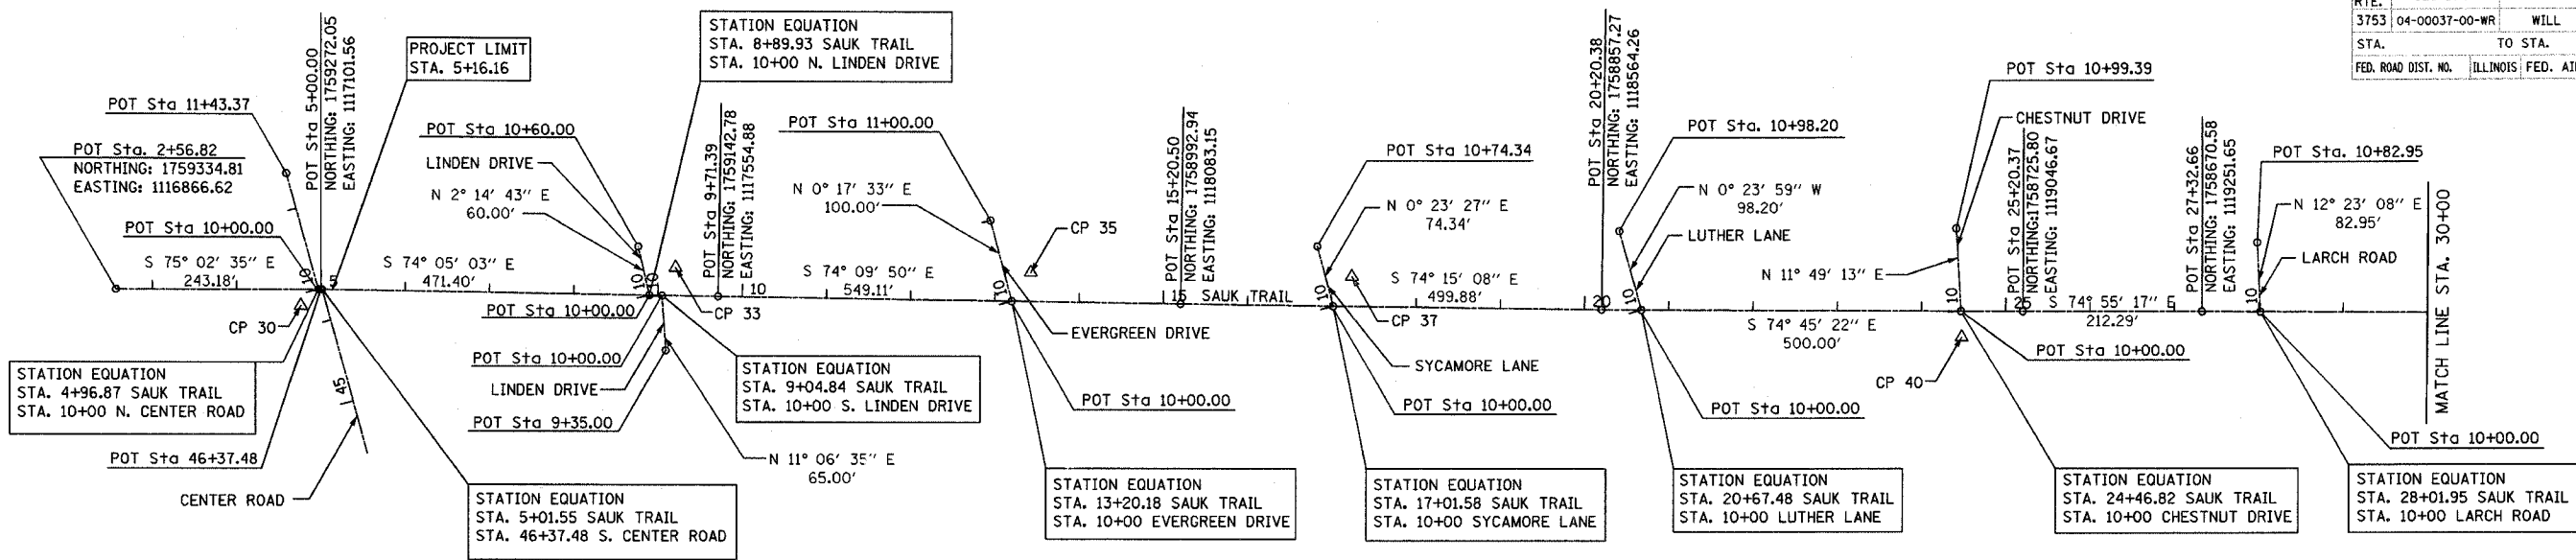

PROP. CURVE ST-STA-1
 PI STA. = 56+41.91
 Δ = 6° 36' 51" (LT)
 D = 0° 56' 00"
 R = 6,138.89'
 T = 354.74'
 L = 708.68'
 E = 10.24'
 e = -----
 T.R. = -----
 S.E. RUN = -----
 P.C. STA = 52+87.17
 P.T. STA = 59+95.86

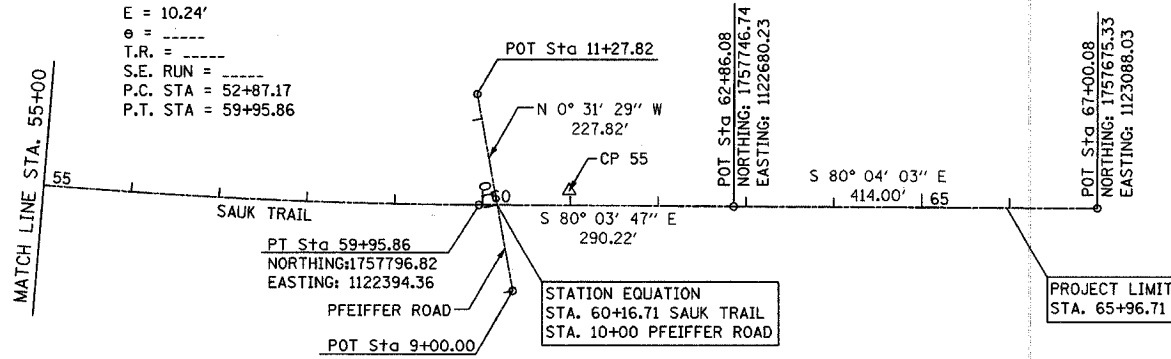

REVISIONS	
NAME	DATE

ILLINOIS DEPARTMENT OF TRANSPORTATION	
FAU 3753	
SAUK TRIAL	
HORIZONTAL ALIGNMENT	
SCALE: VERT. HORIZ. DATE 04/21/2006	DRAWN BY: JBH CHECKED BY: JRM

