


F.A. RTE.	SECTION	COUNTY	TOTAL SHEETS	SHEET NO.
3753	04-00037-00-WR	WILL	92	28
STA. 27+50		TO STA. 39+50		
FED. ROAD DIST. NO.	ILLINOIS FED. AID PROJECT			
83858				

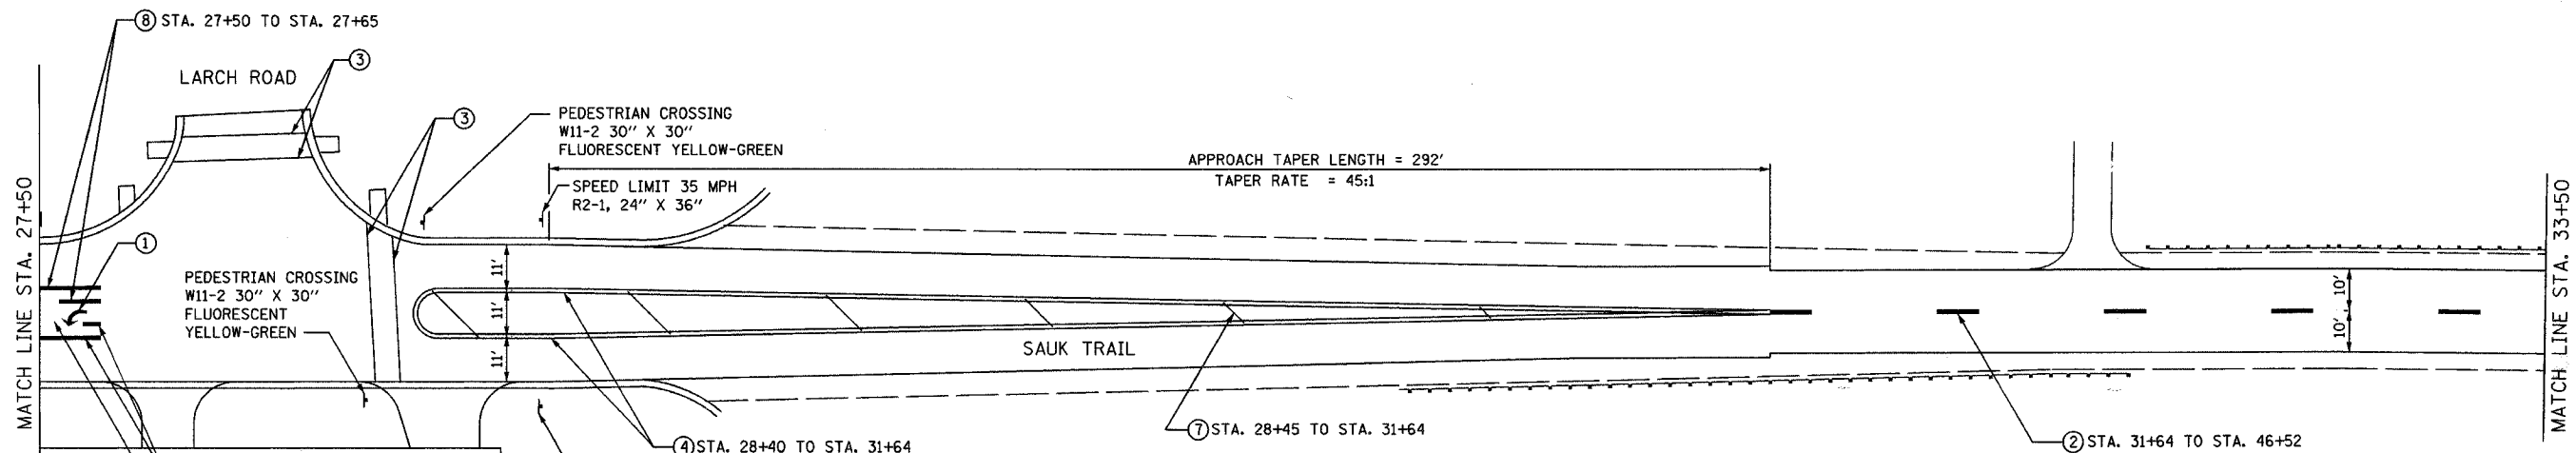



NOTES:

- PAVEMENT MARKINGS ACCORDING TO DISTRICT ONE TYPICAL PAVEMENT MARKINGS DETAIL UNLESS OTHERWISE NOTED.
- STOP BARS SHALL BE LOCATED FOUR FEET IN ADVANCE OF CROSSWALK UNLESS OTHERWISE NOTED.
- PROPOSED CROSSWALK STRIPING SHALL BE CENTERED ON THE CURB DEPRESSIONS AT CORNERS, A MINIMUM OF SIX FEET APART, OR AS DIRECTED BY THE ENGINEER.
- PAVEMENT MARKINGS AT SIDE STREETS SHALL MATCH EXISTING AT PROJECT LIMITS.

PAVEMENT MARKING LEGEND

ALL PROPOSED PAVEMENT MARKINGS SHALL BE THERMOPLASTIC, PER THE LATEST EDITION ON THE MANUAL OF UNIFORM TRAFFIC CONTROL DEVICES (MUTCD).

- THERMOPLASTIC PAVEMENT MARKING - LETTERS AND SYMBOLS (WHITE LARGE SIZE, 8")
- THERMOPLASTIC PAVEMENT MARKING - LINE 4-IN (YELLOW SKIP DASH, 10' DASH, 30' SPACE)
- THERMOPLASTIC PAVEMENT MARKING - LINE 6-IN (SOLID WHITE)
- THERMOPLASTIC PAVEMENT MARKING - LINE 4-IN (2 SOLID YELLOW SPACED .1-IN C-C)
- THERMOPLASTIC PAVEMENT MARKING - LINE 6-IN (DOTTED WHITE, 2' STRIPE, 6' GAP)
- THERMOPLASTIC PAVEMENT MARKING - LINE 24-IN (SOLID WHITE)
- THERMOPLASTIC PAVEMENT MARKING - LINE 12-IN (SOLID YELLOW AT 45°, 75' SPACE OR A MIN OF 5 EVENLY SPACED)
- THERMOPLASTIC PAVEMENT MARKING - LINE 4-IN (YELLOW, 10' DASH, 30' SPACE, AND SOLID YELLOW; 5 1/2-IN C-C BETWEEN SOLID AND SKIP DASH LINES)
- THERMOPLASTIC PAVEMENT MARKING - LINE 16-IN (SOLID WHITE)
- THERMOPLASTIC PAVEMENT MARKING - LETTERS AND SYMBOLS (WHITE 6")

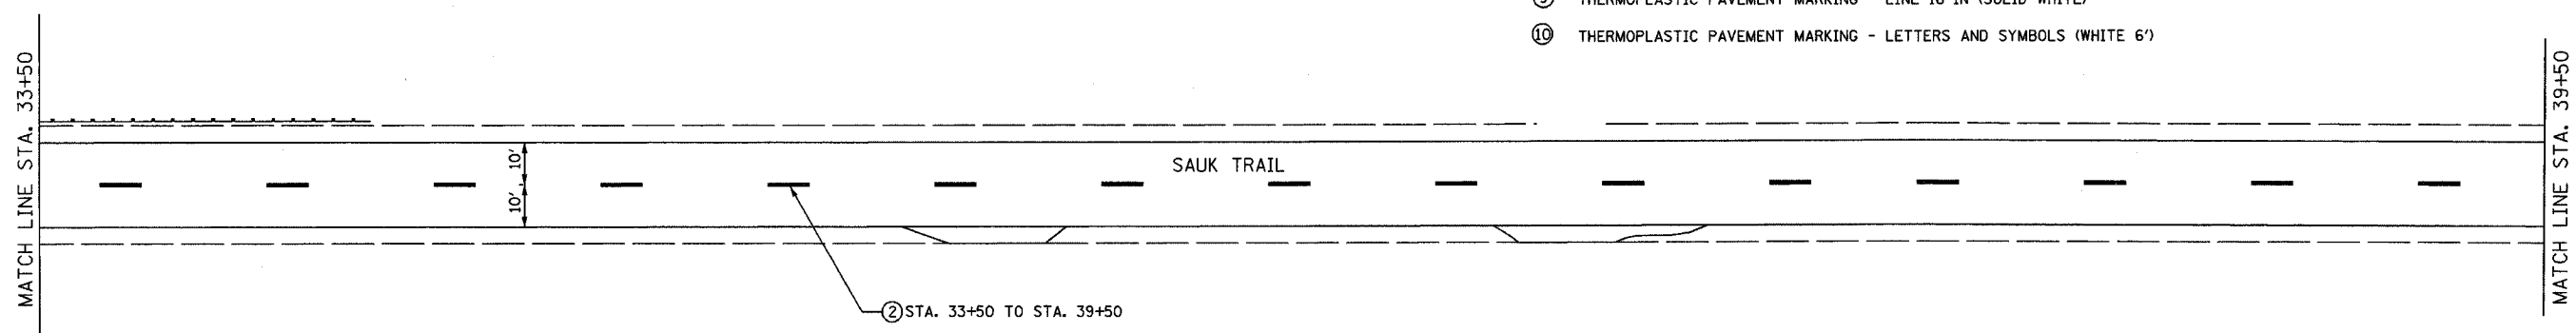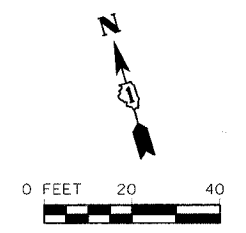

TIME: 02:01 PM

DATE: 04/21/2006

FILENAME: s:\p1604-480\3753\04\02\pavement\pavement.dwg

	REVISIONS		ILLINOIS DEPARTMENT OF TRANSPORTATION FAU 3753 SAUK TRAIL PROPOSED PAVEMENT MARKING PLAN AND SIGNING PLAN
	NAME	DATE	
SCALE: VERT. N.T.S.		DRAWN BY: JBH	CHECKED BY: JRM
DATE: 04/21/2006			