



F.A. RTE.	SECTION	COUNTY	TOTAL SHEETS	SHEET NO.
3753	04-00037-00-WR	WILL	92	41
STA.	TO STA.			
FED. ROAD DIST. NO.	ILLINOIS FED. AID PROJECT			
			83858	

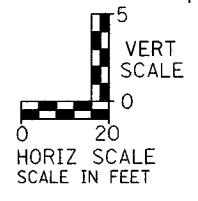

PLAN	SURVEYED	DATE
	PLOTTED	
	CHECKED	
	BY	
	NO.	

PROFILE	SURVEYED	DATE
	PLOTTED	
	CHECKED	
	BY	
	NO.	

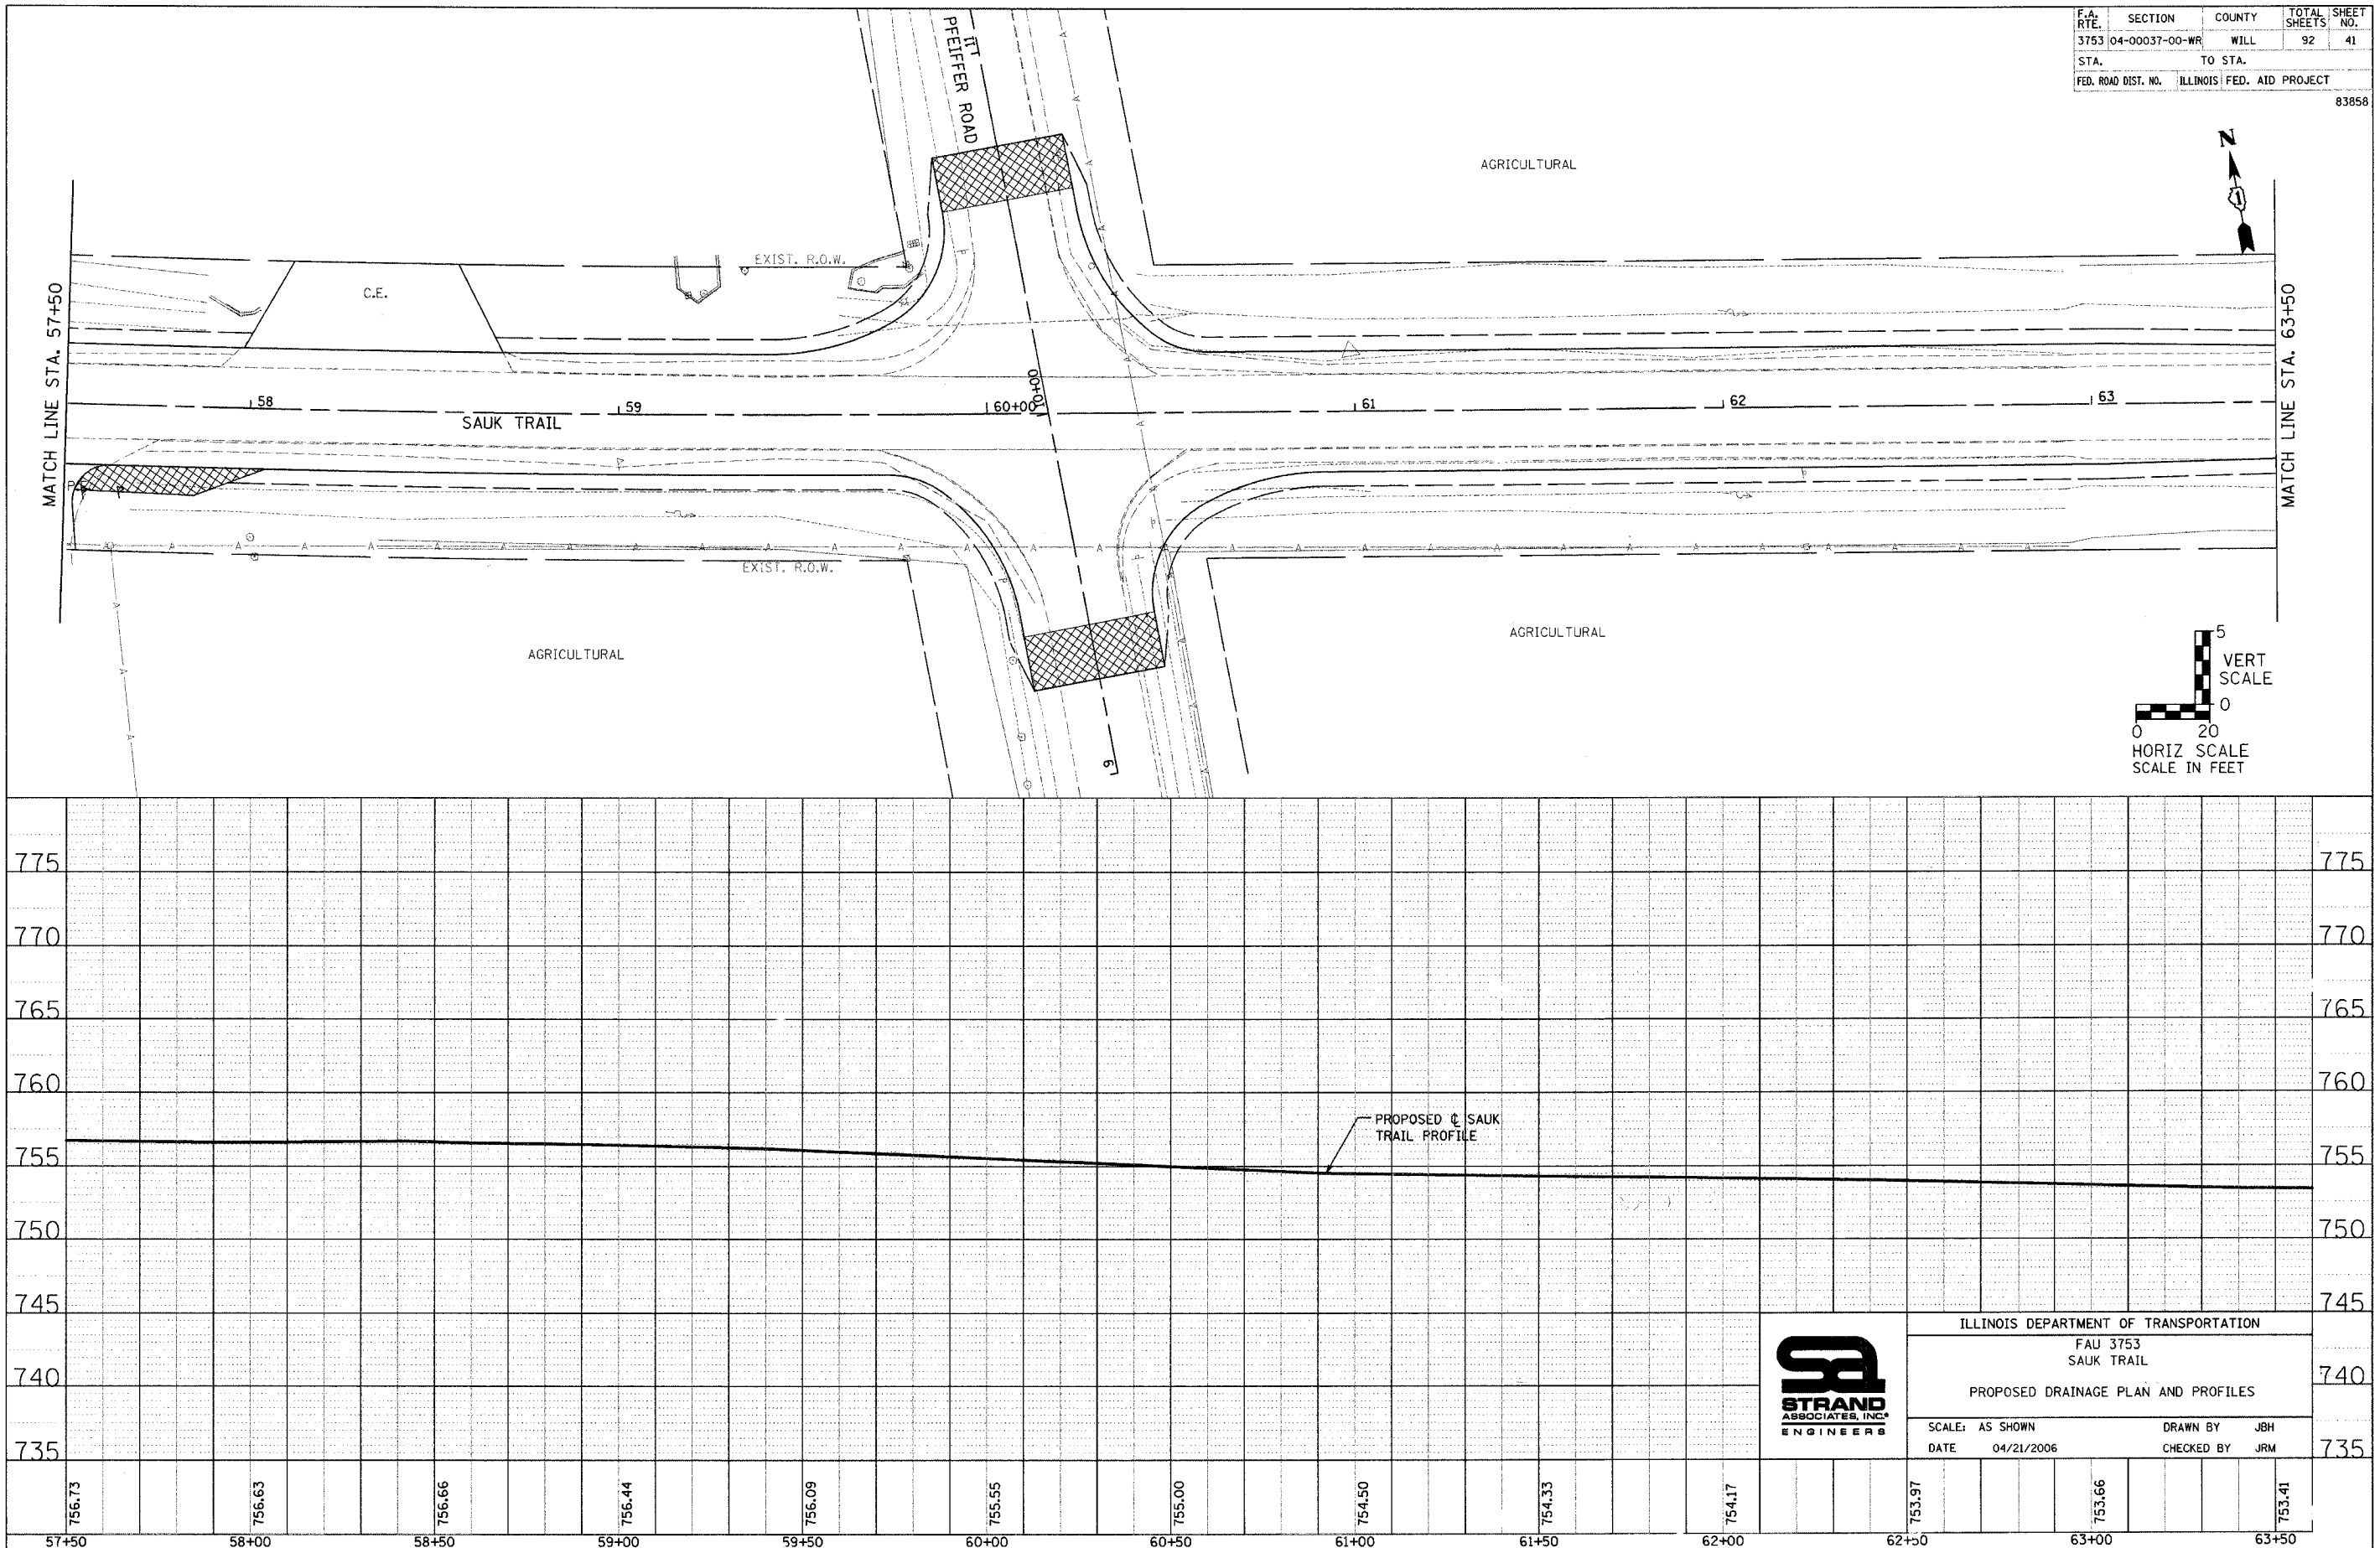

57+50	58+00	58+50	59+00	59+50	60+00	60+50	61+00	61+50	62+00	62+50	63+00	63+50
756.73	756.63	756.66	756.44	756.09	755.55	755.00	754.50	754.33	754.17	753.97	753.66	753.41

FILE: s:\08\601-656\626\003\micrus\drainage sheets\drainage-10.dgn

DATE: 04/21/2006

TIME: 12:46:56 PM