


ORIGINAL SURVEY
 CHECKED _____
 SURVEY PLOTTED _____
 NOTE BOOK TEMPLATE _____
 NO. _____ AREAS CHECKED _____
 BY _____ DATE _____

ORIGINAL SURVEY
 CHECKED _____
 SURVEY PLOTTED _____
 NOTE BOOK TEMPLATE _____
 NO. _____ AREAS CHECKED _____
 BY _____ DATE _____

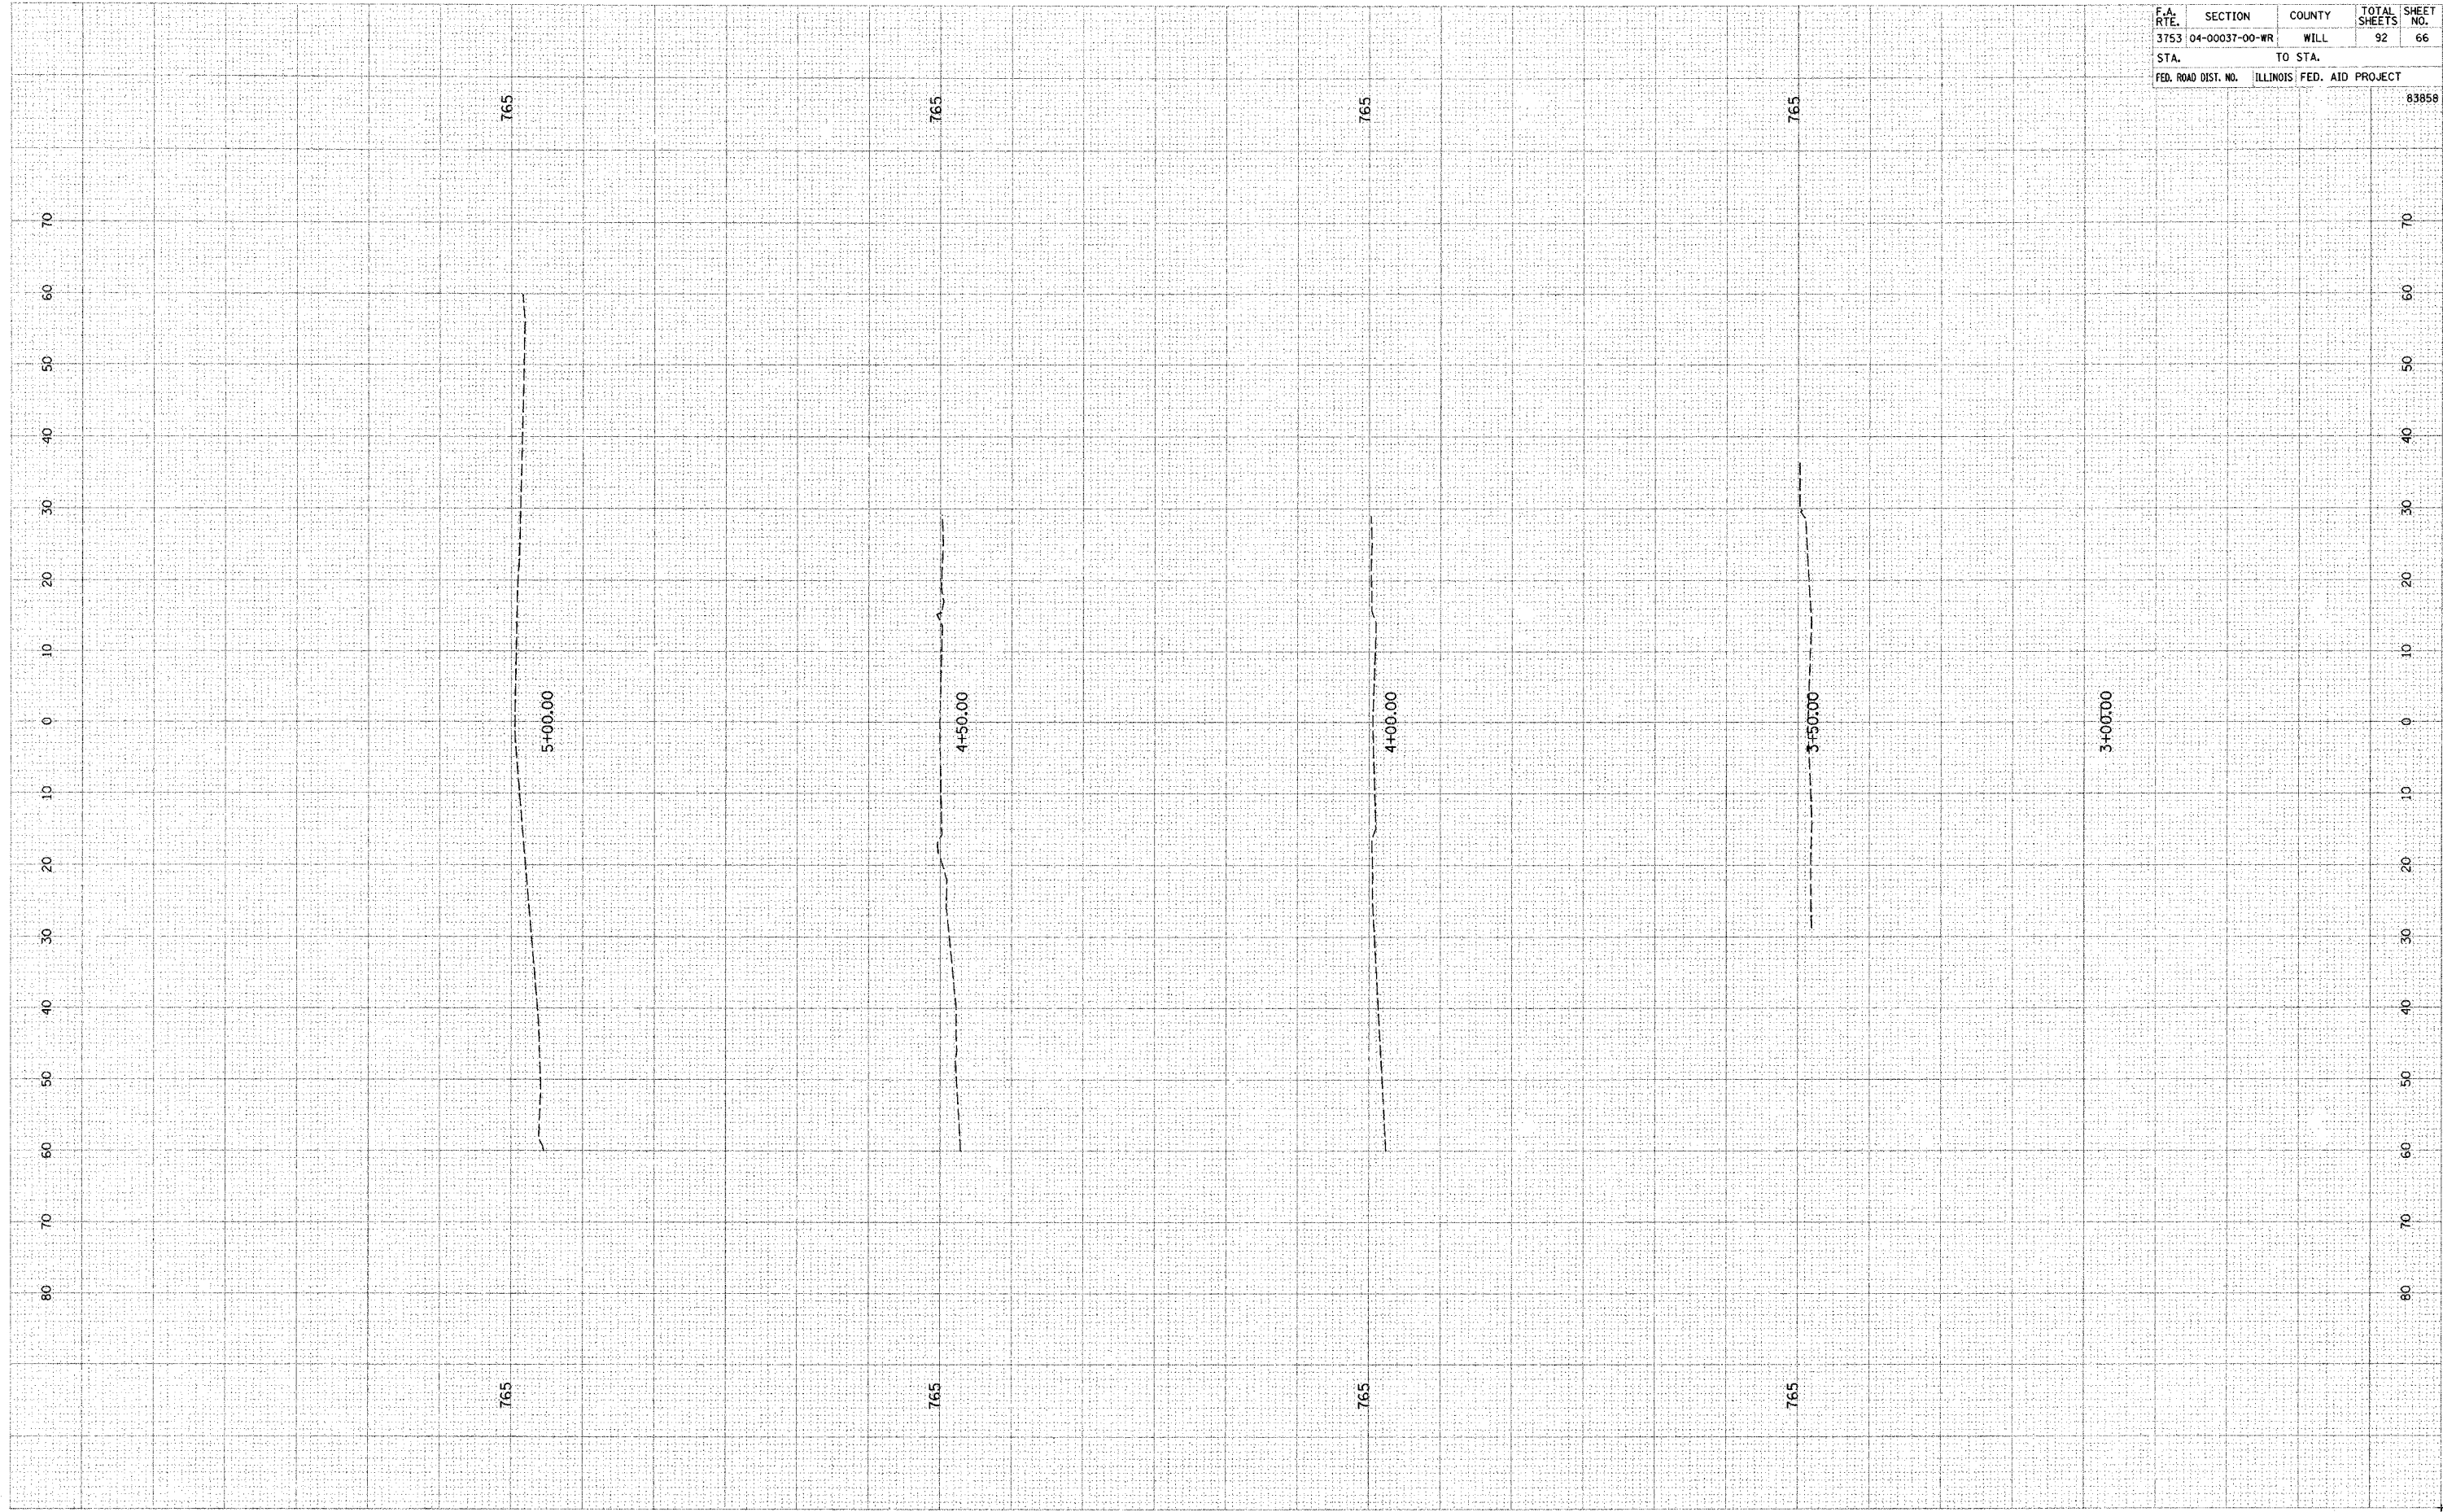

F.A. RTE.	SECTION	COUNTY	TOTAL SHEETS	SHEET NO.
3753	04-00037-00-WR	WILL	92	66
STA.		TO STA.		
FED. ROAD DIST. NO.		ILLINOIS FED. AID PROJECT		
				83858