

FINAL SURVEY
 SURVEYED BY: _____
 NOTE BOOK NO. _____
 TEMPLATE AREAS CHECKED


ORIGINAL SURVEY
 SURVEYED BY: _____
 NOTE BOOK NO. _____
 TEMPLATE AREAS CHECKED

DATE

DATE

BY

BY

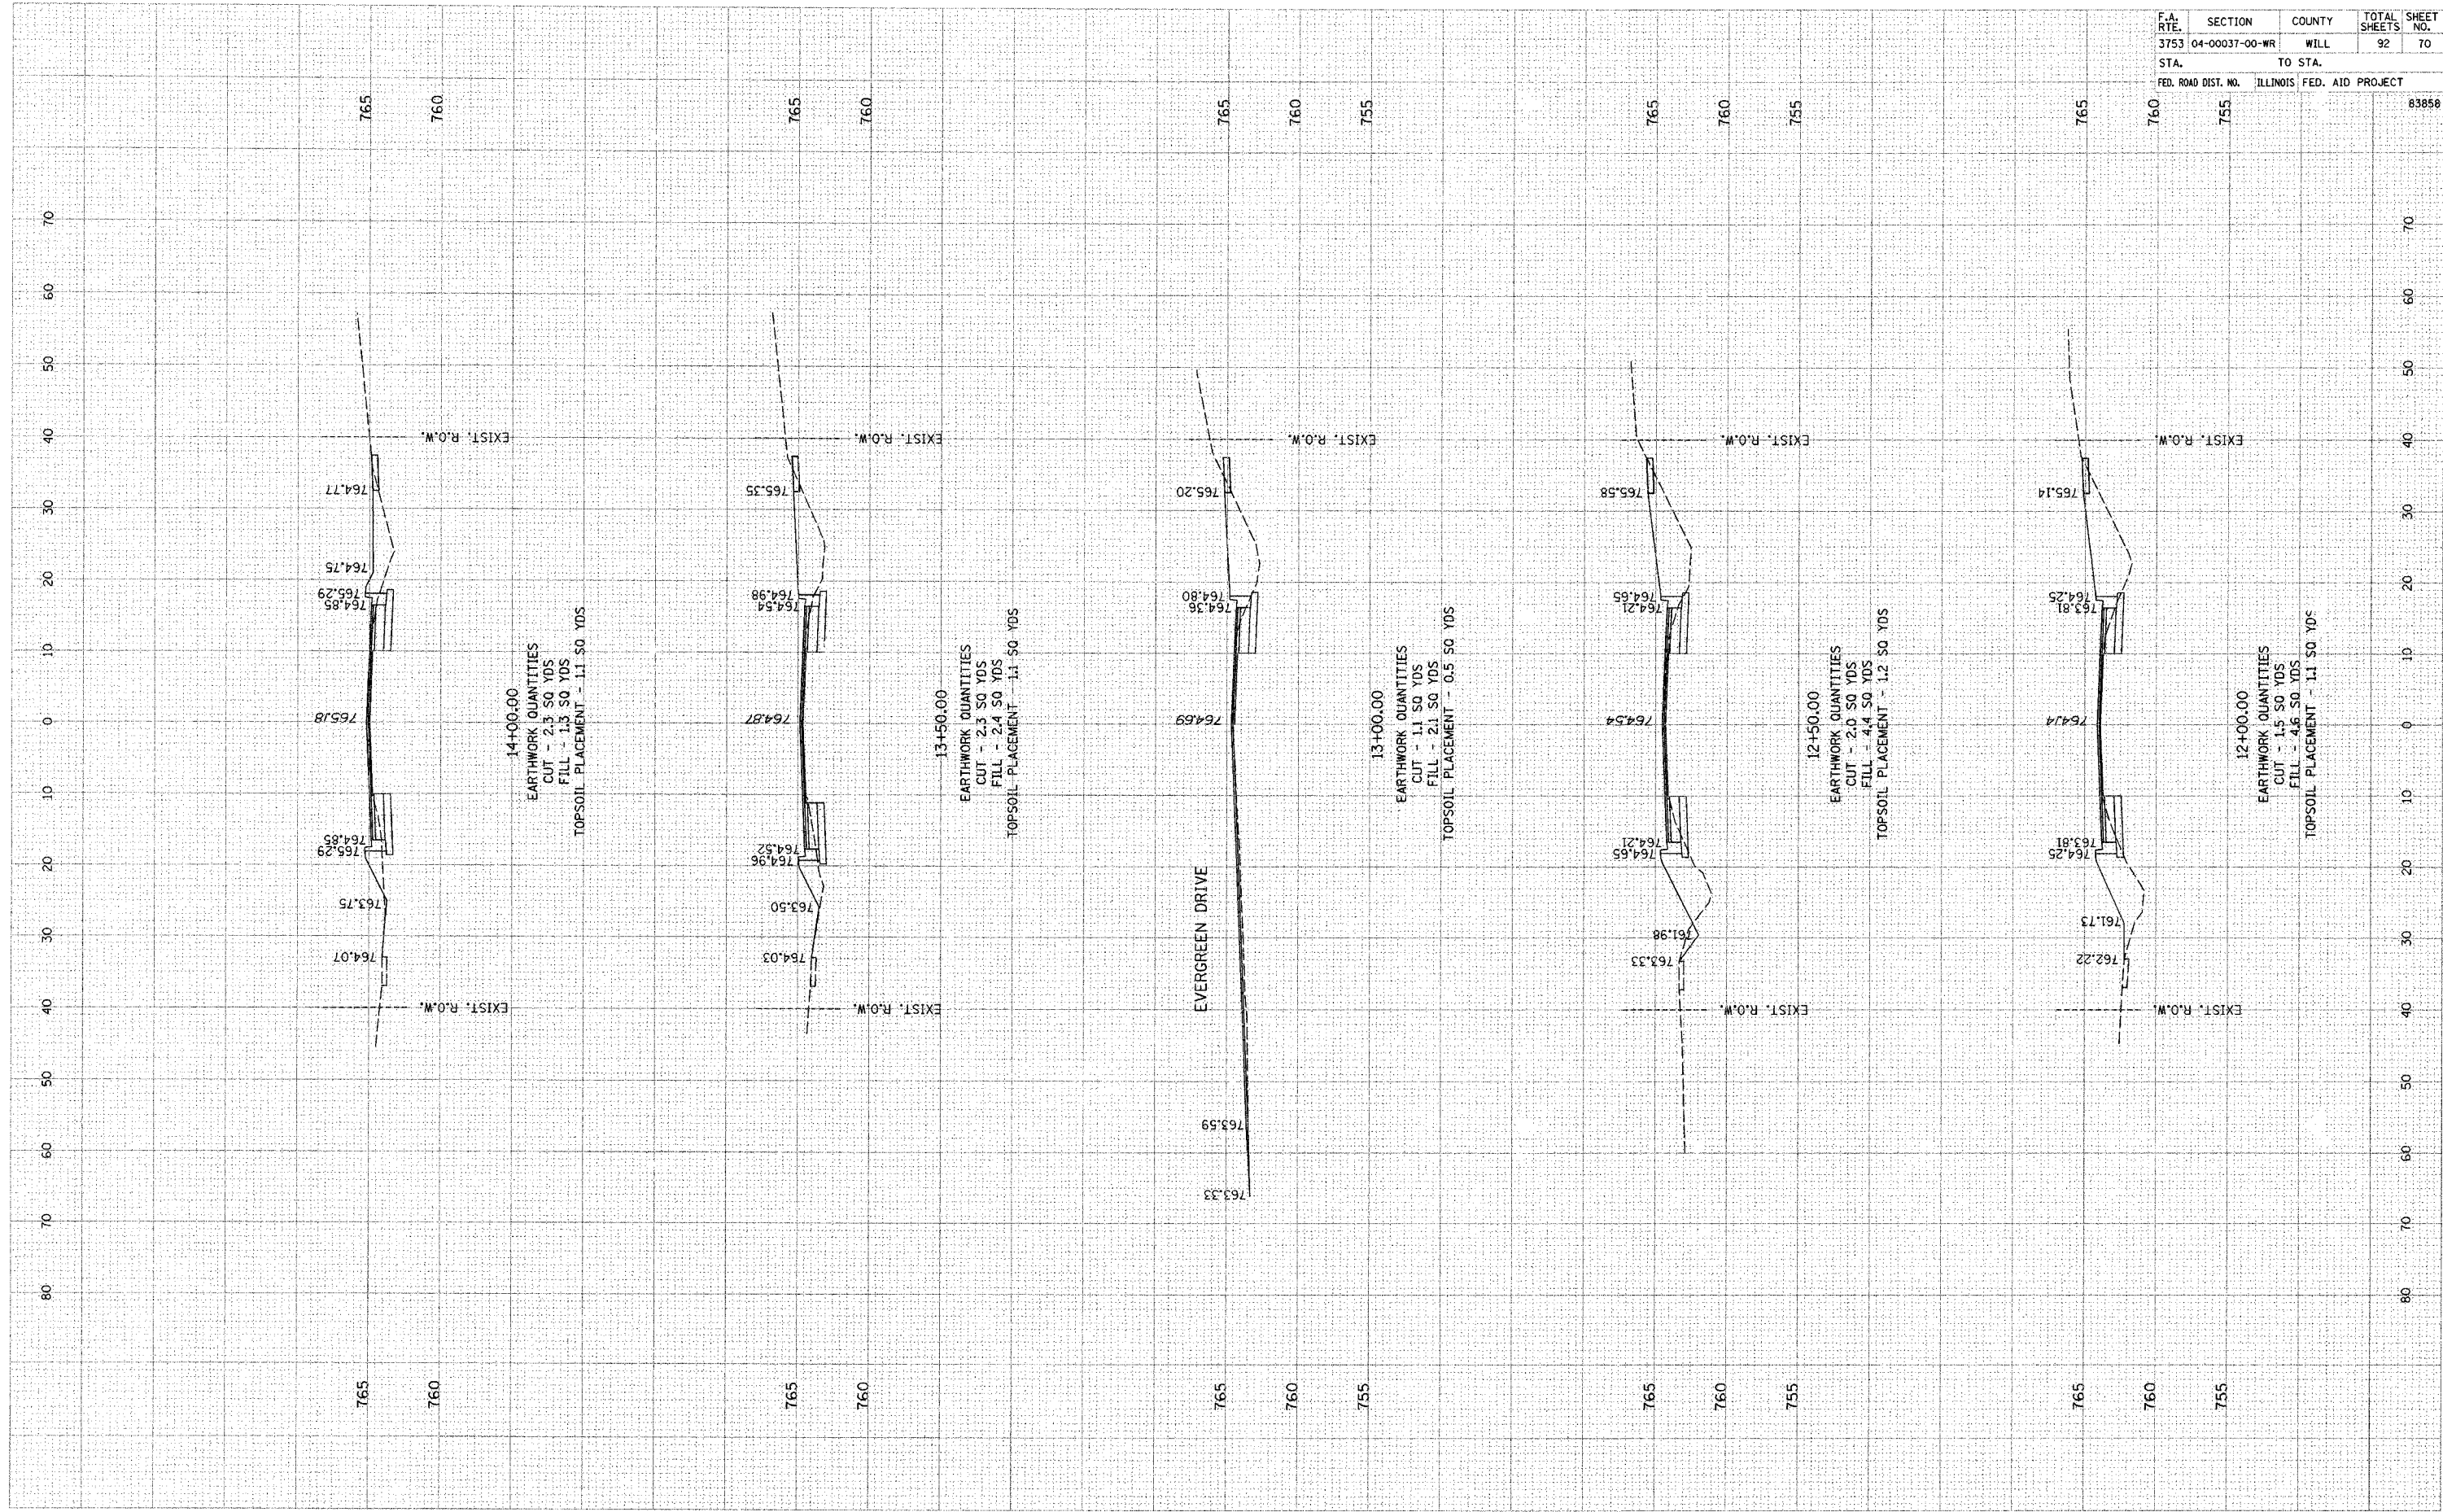

F.A. RTE.	SECTION	COUNTY	TOTAL SHEETS	SHEET NO.
3753	04-00037-00-WR	WILL	92	70
STA.		TO STA.		
FED. ROAD DIST. NO.	ILLINOIS	FED. AID PROJECT	83858	
760	755		70	