


FINAL SURVEY SURVIVED PLOTTED NOTE BOOK NO. BY DATE

ORIGINAL SURVEY SURVIVED PLOTTED NOTE BOOK NO. BY DATE

F.A. RTE.	SECTION	COUNTY	TOTAL SHEETS	SHEET NO.
3753	04-00037-00-WR	WILL	92	71
STA.		TO STA.		
FED. ROAD DIST. NO.	ILLINOIS	FED. AID PROJECT		

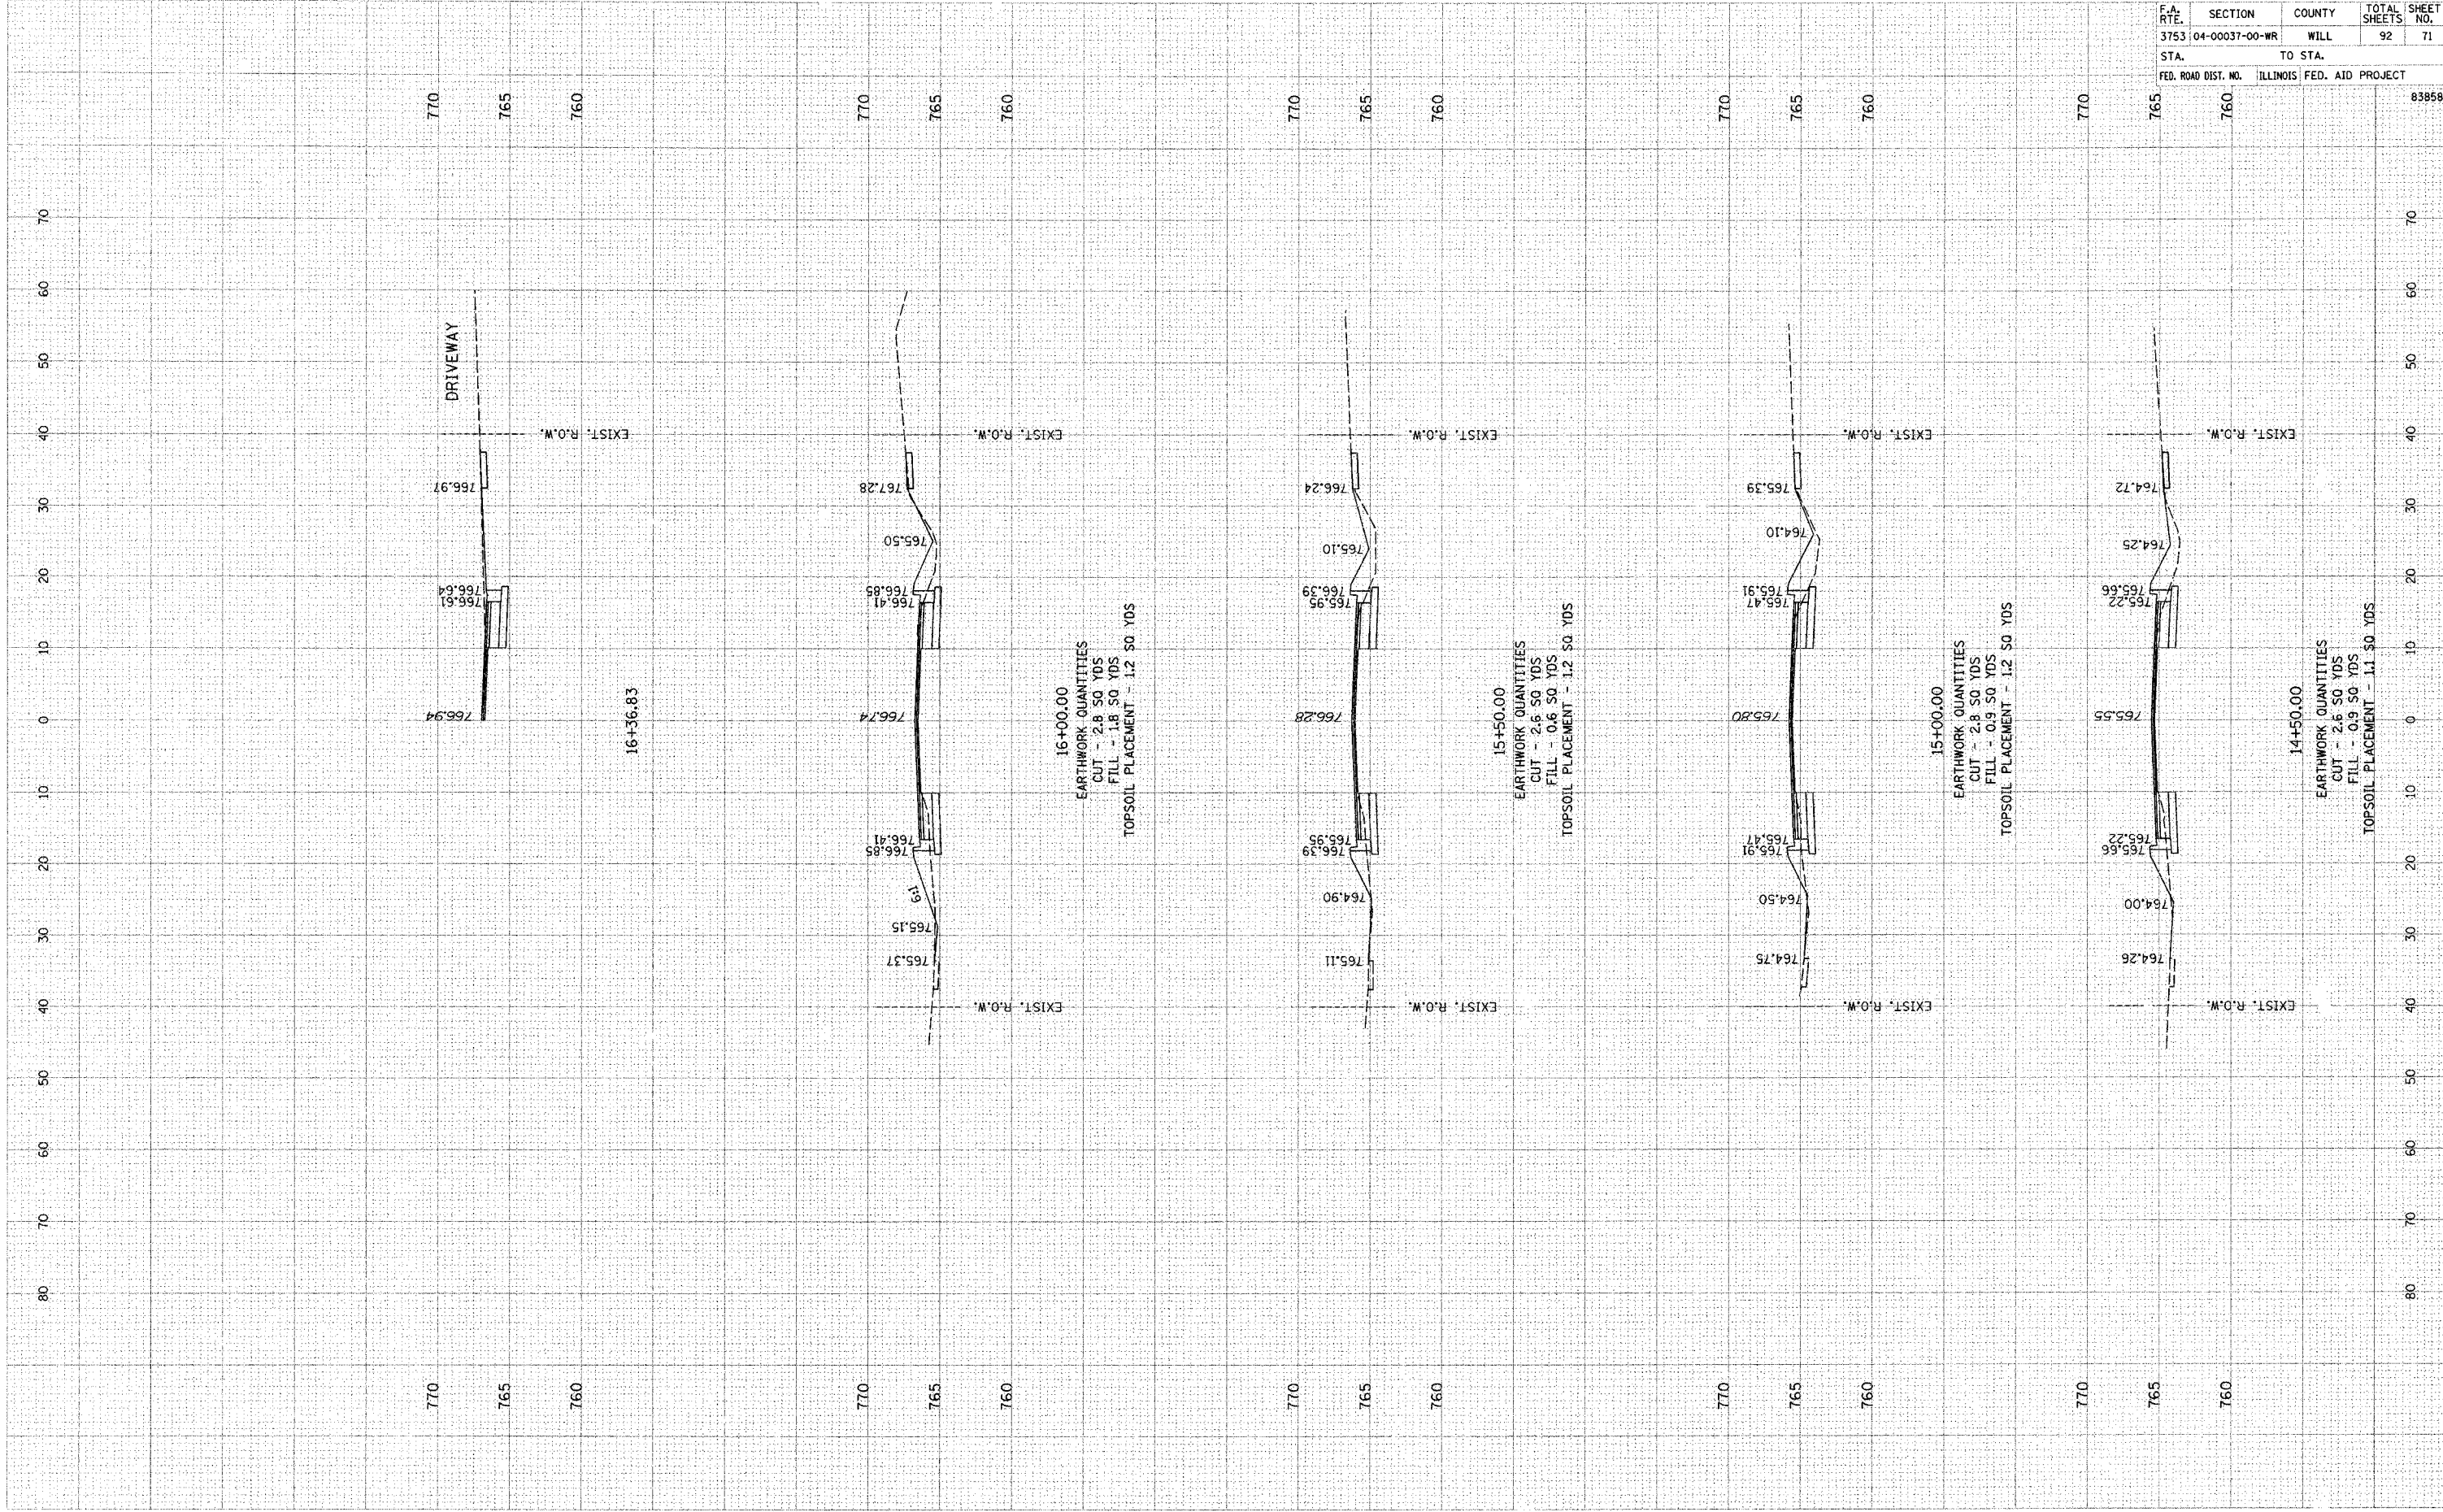

83959