


FINAL SURVEY SHEET
 NO. _____
 BY _____ DATE _____
 SURVEYED BY _____
 NOTE BOOK NO. _____
 TEMPLATE _____
 AREAS CHECKED _____

ORIGINAL SURVEY SHEET
 NO. _____
 BY _____ DATE _____
 SURVEYED BY _____
 NOTE BOOK NO. _____
 TEMPLATE _____
 AREAS CHECKED _____

F.A. RTE.	SECTION	COUNTY	TOTAL SHEETS	SHEET NO.
3753	04-00037-00-WR	WILL	92	74
STA. _____		TO STA. _____		
FED. ROAD DIST. NO. _____		ILLINOIS FED. AID PROJECT _____		

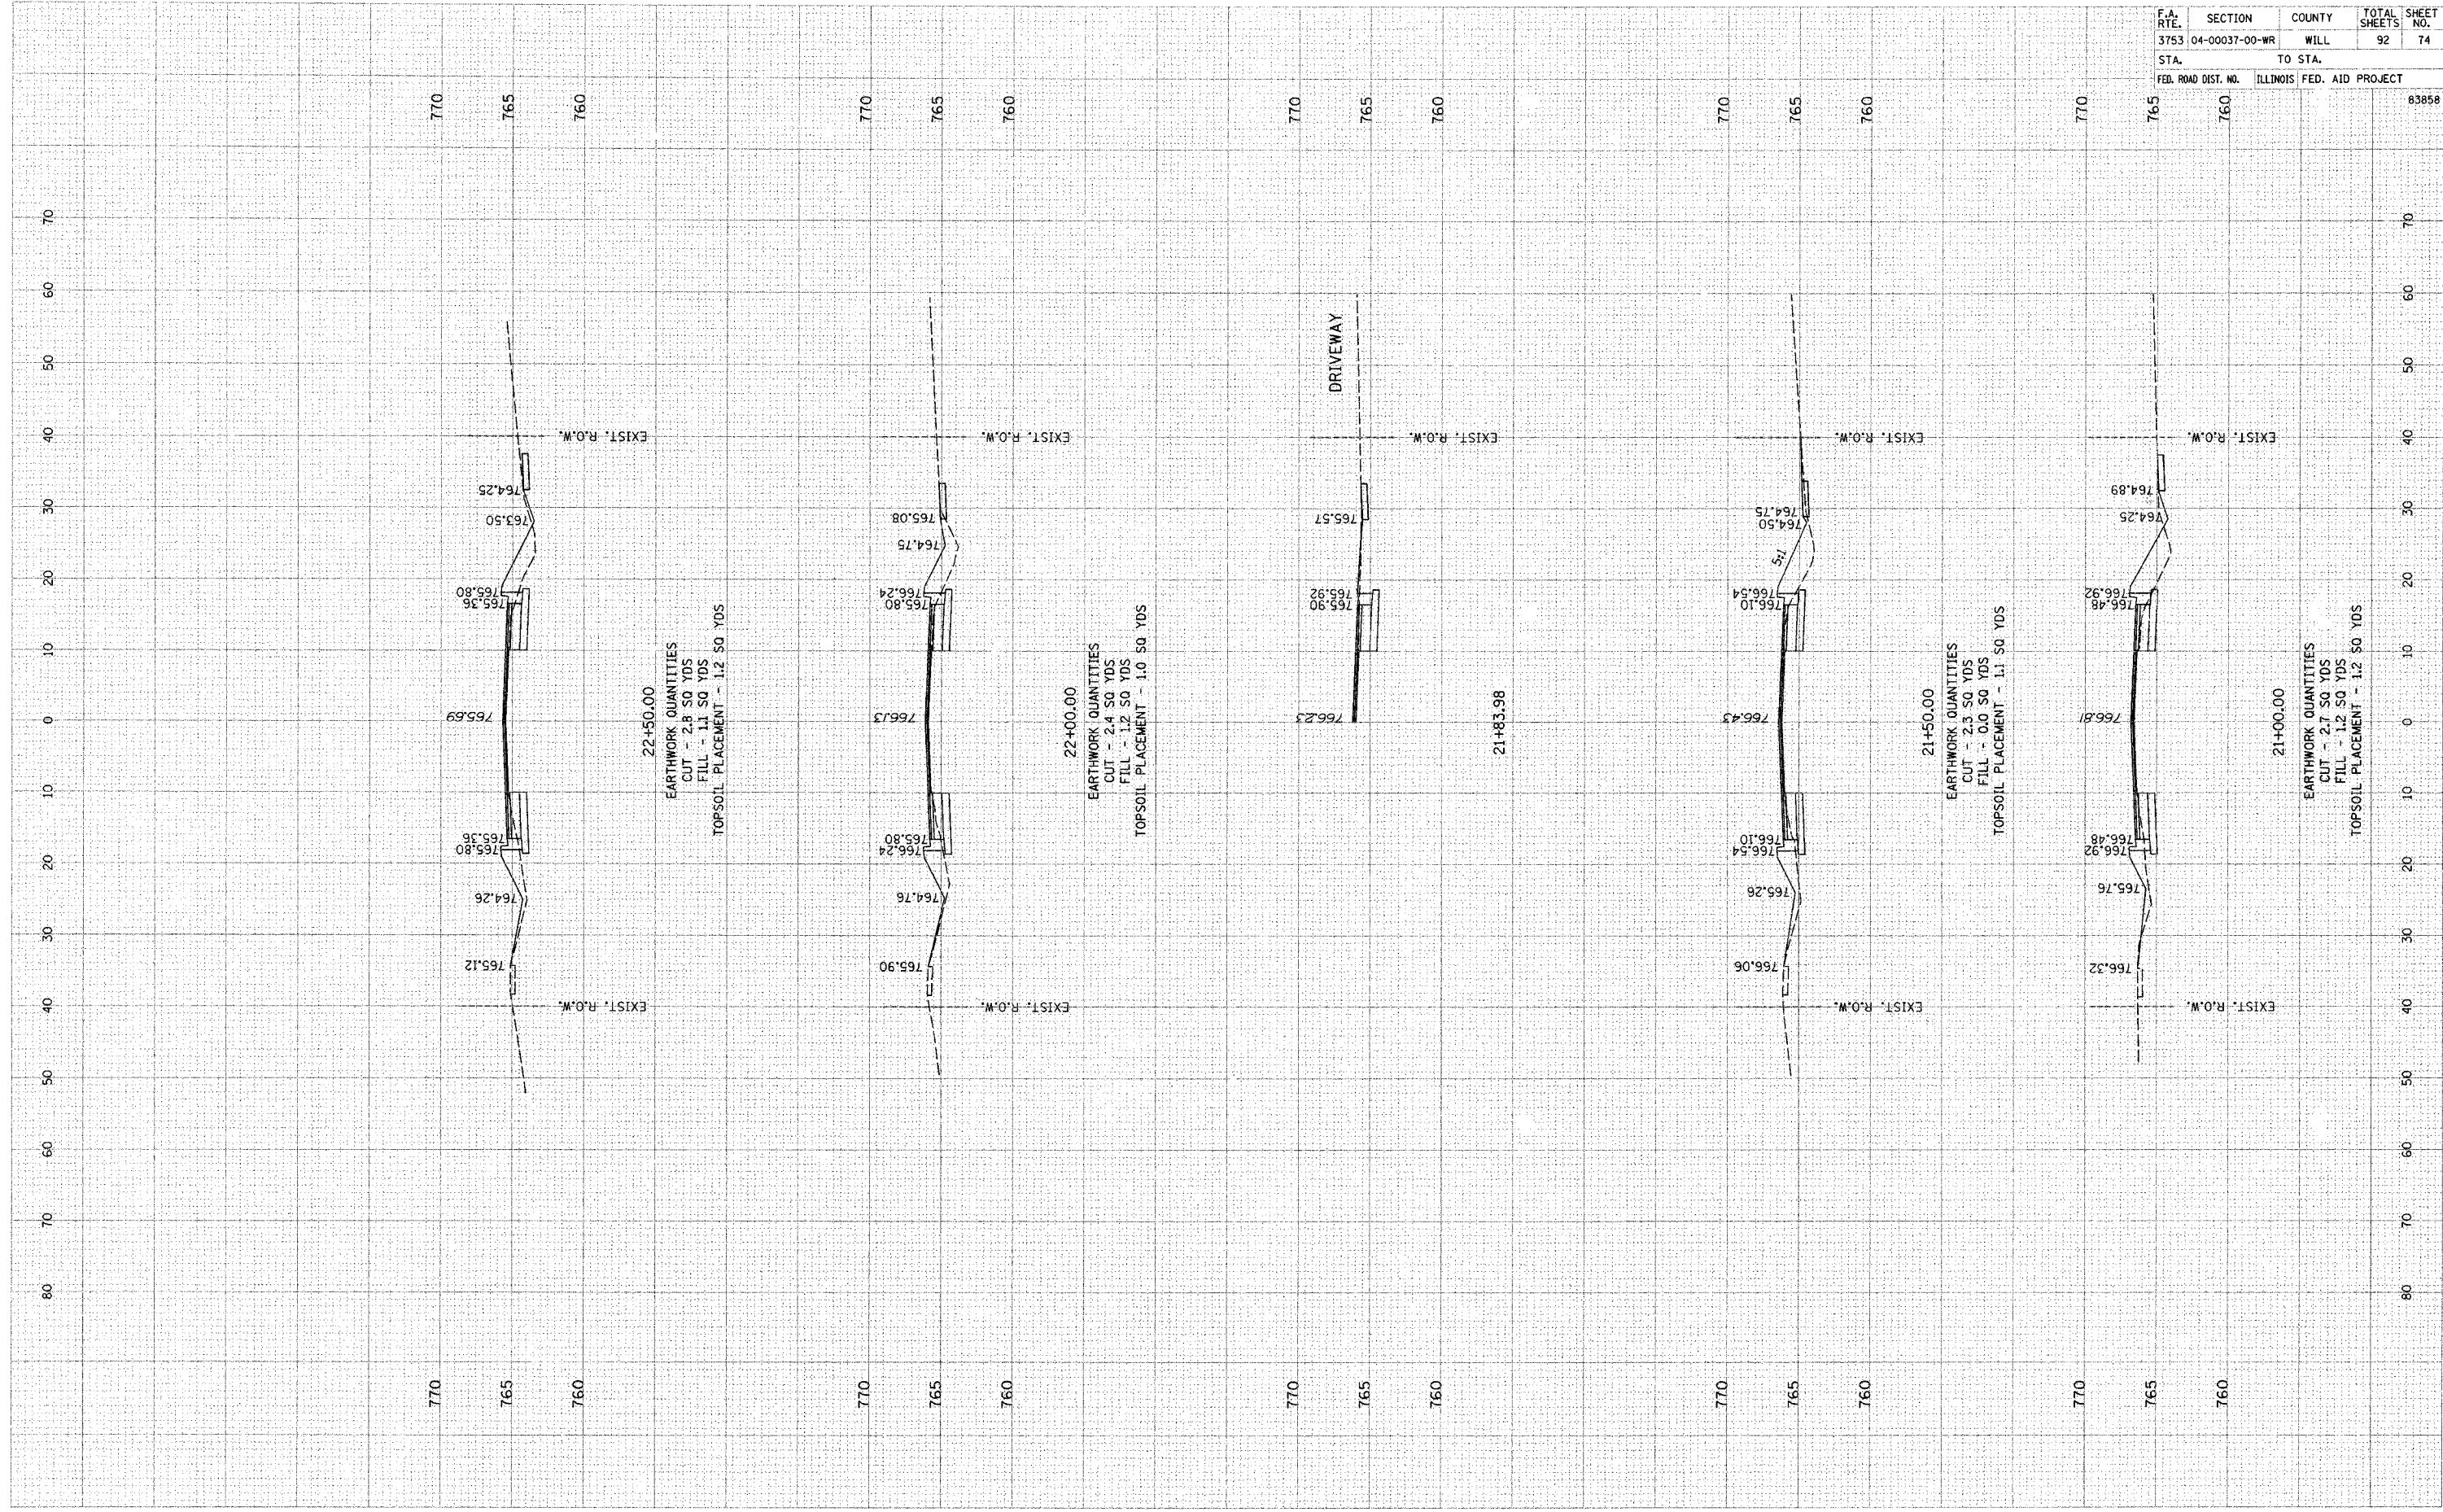

83858