


ORIGINAL SURVEY NOTE BOOK NO. _____
 EXCLUDED PLOTTED AREAS CHECKED

FINAL SURVEY NOTE BOOK NO. _____
 EXCLUDED PLOTTED AREAS CHECKED

BY _____

DATE _____

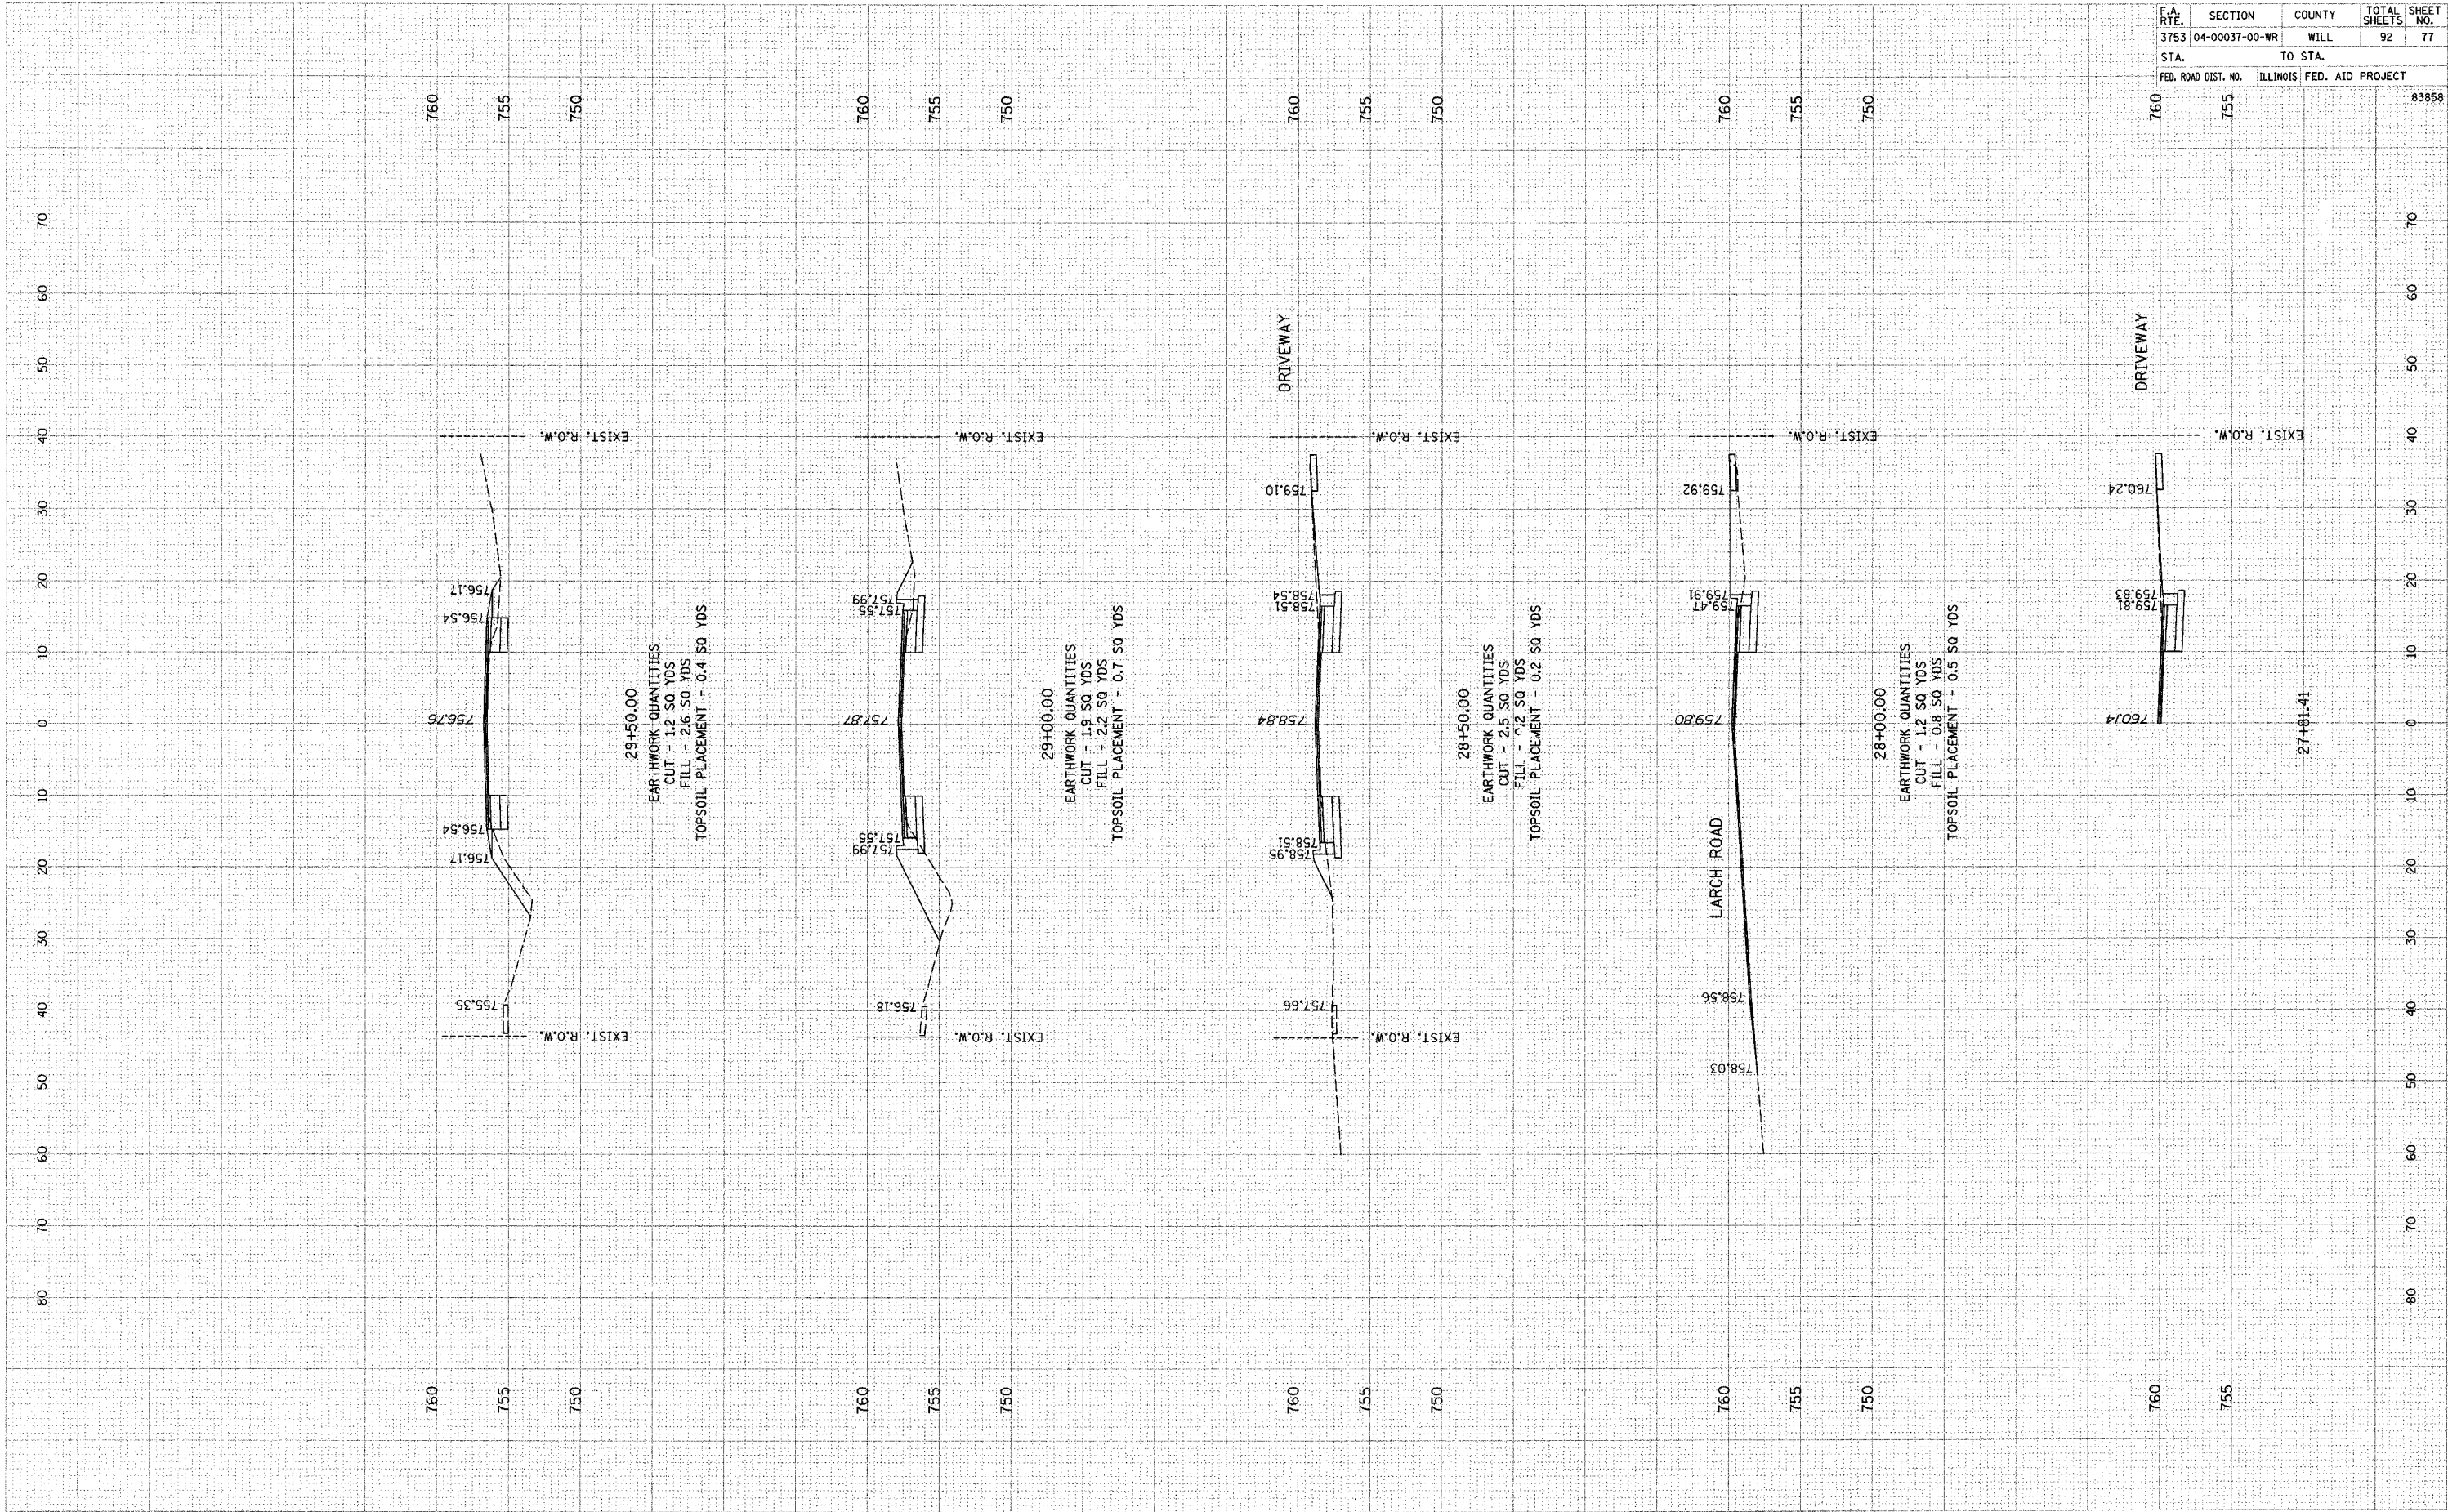

F.A. RTE.	SECTION	COUNTY	TOTAL SHEETS	SHEET NO.
3753	04-00037-00-WR	WILL	92	77
STA.		TO STA.		
FED. ROAD DIST. NO.		ILLINOIS	FED. AID PROJECT	
760	755			83858