

FINAL SURVEY
 CHECKED
 NOTE BOOK
 TEMPLATE
 AREAS
 CHECKED


ORIGINAL SURVEY
 CHECKED
 NOTE BOOK
 TEMPLATE
 AREAS
 CHECKED

BY _____

BY _____

DATE _____

DATE _____

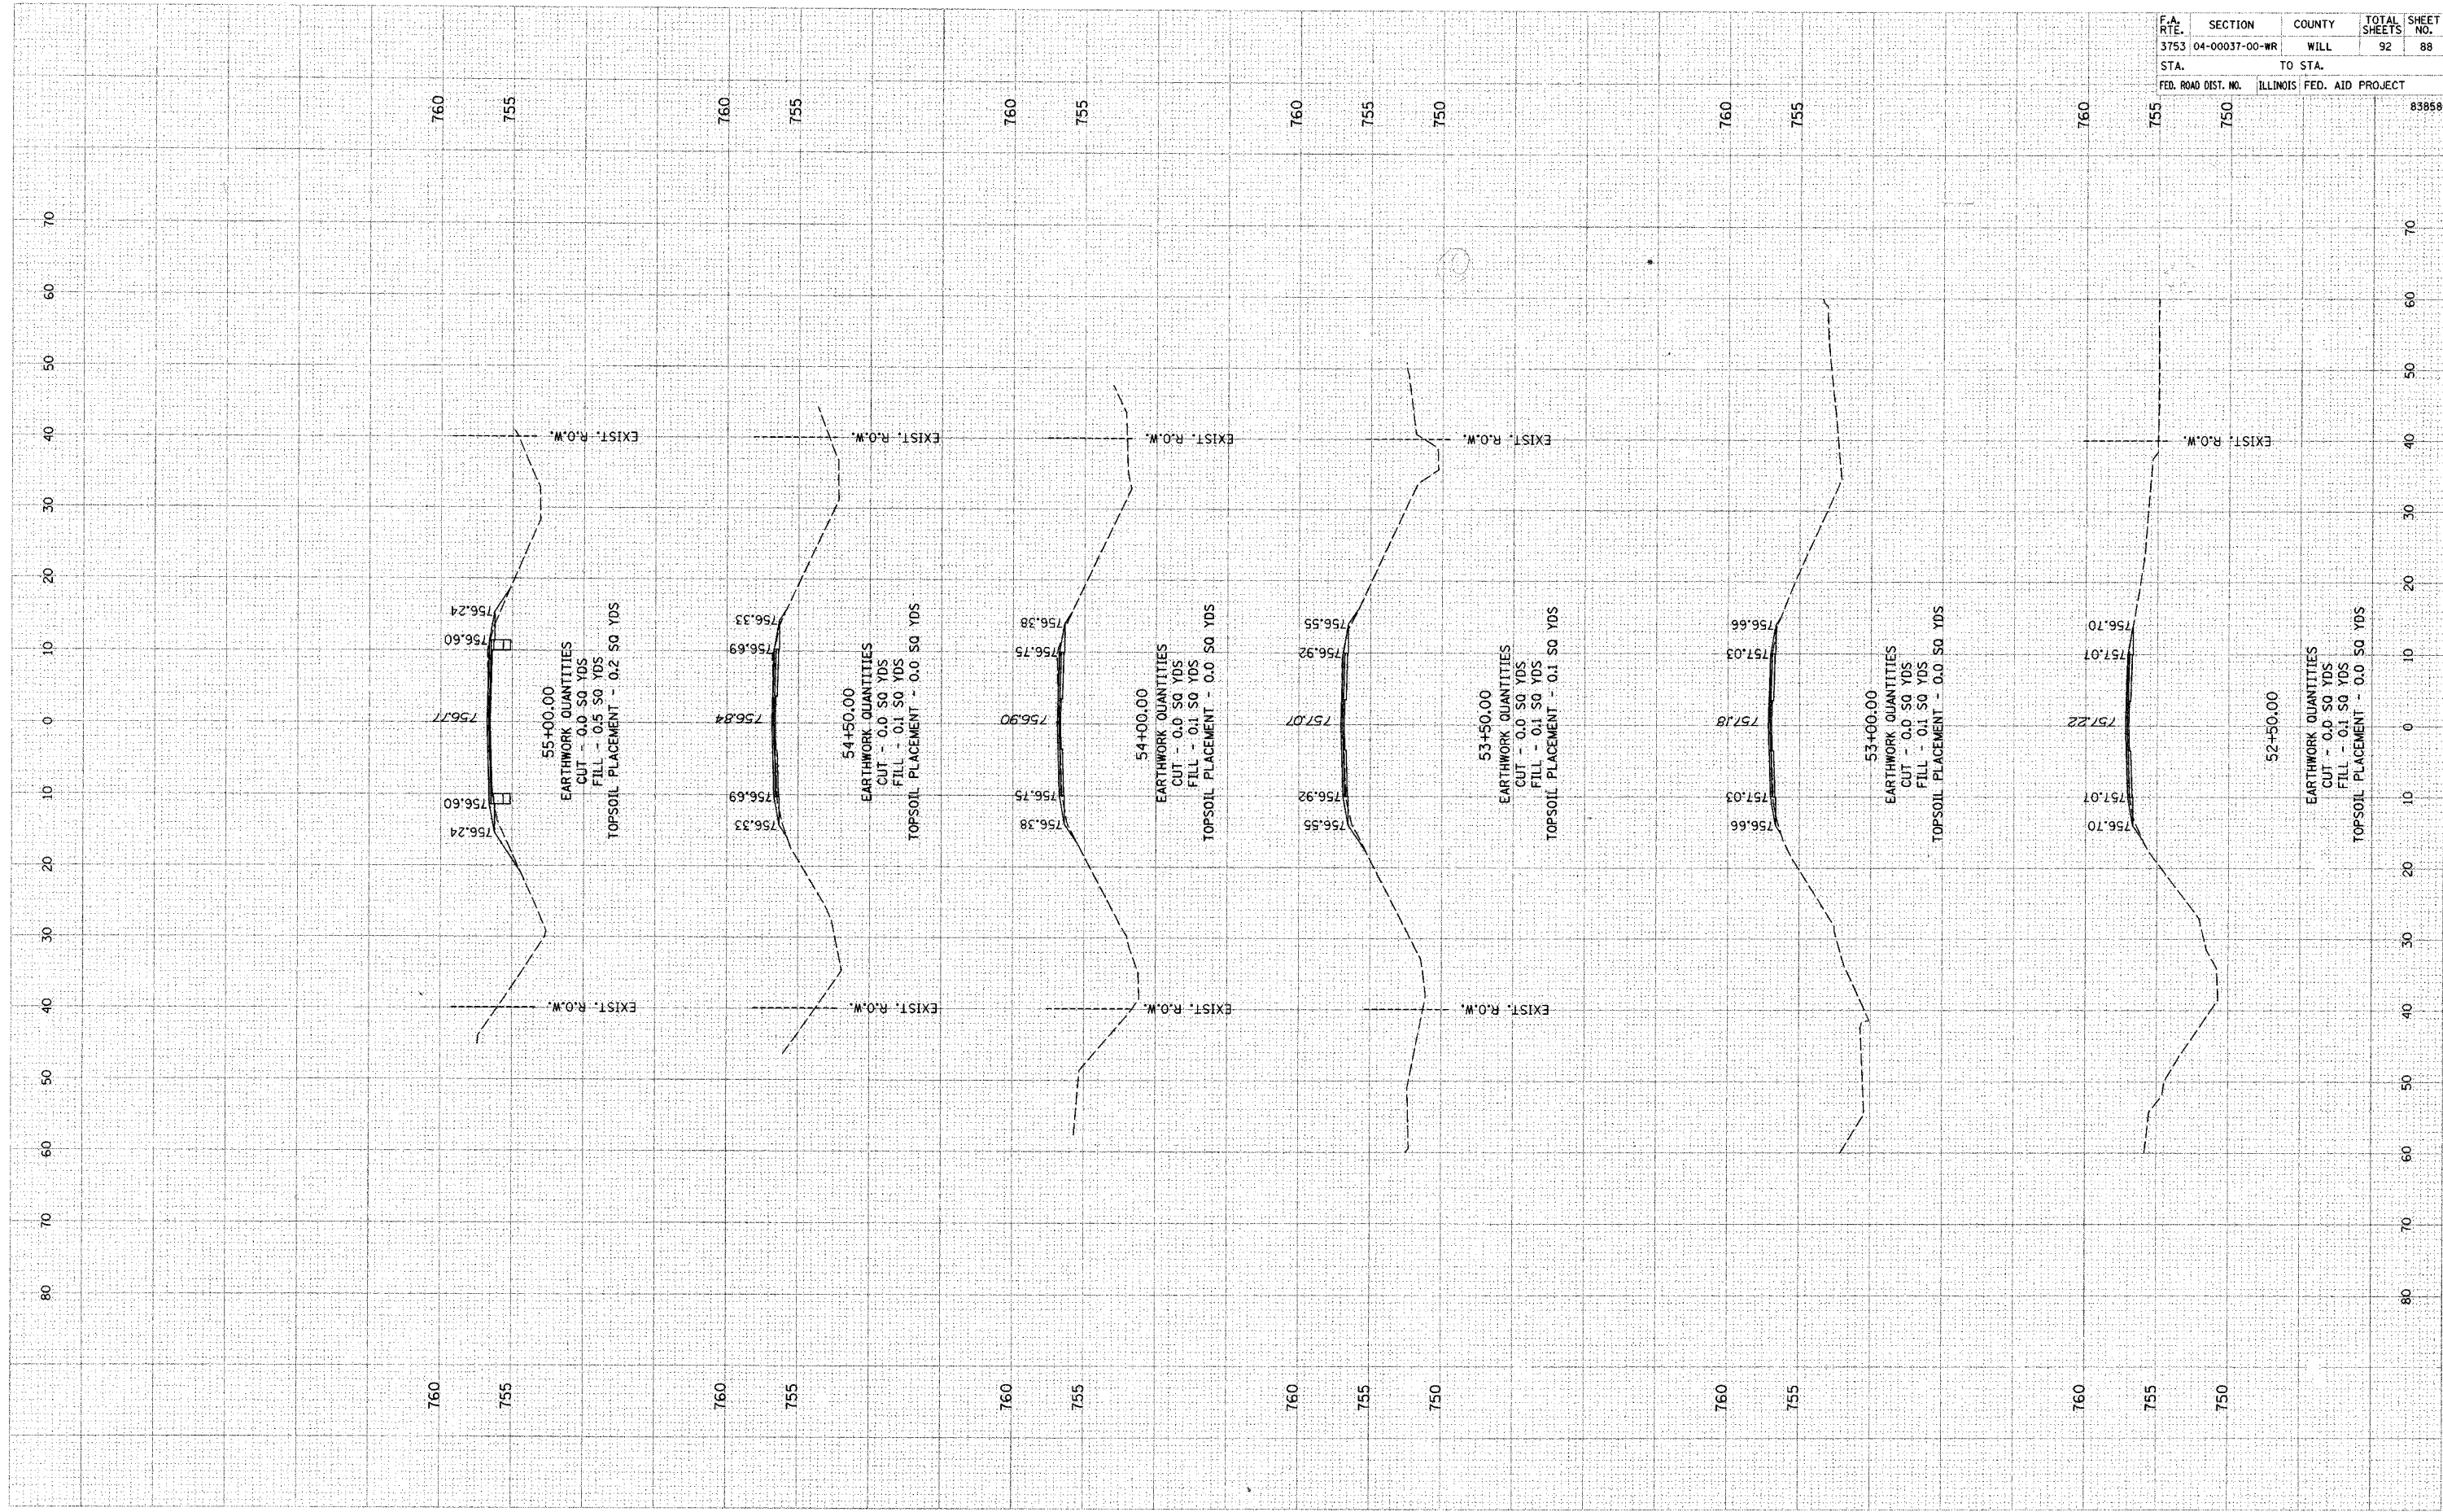

F.A. RTE.	SECTION	COUNTY	TOTAL SHEETS	SHEET NO.
3753	04-00037-00-WR	WILL	92	88
STA.		TO STA.		
FED. ROAD DIST. NO.		ILLINOIS	FED. AID PROJECT	
			83858	