


FINAL SURVEY NO. \_\_\_\_\_  
 SURVEY NOTE BOOK NO. \_\_\_\_\_  
 CHECKED BY \_\_\_\_\_  
 PLOTTED BY \_\_\_\_\_  
 TEMPLATE AREAS CHECKED

ORIGINAL SURVEY NO. \_\_\_\_\_  
 SURVEY NOTE BOOK NO. \_\_\_\_\_  
 CHECKED BY \_\_\_\_\_  
 PLOTTED BY \_\_\_\_\_  
 TEMPLATE AREAS CHECKED

DATE \_\_\_\_\_

DATE \_\_\_\_\_

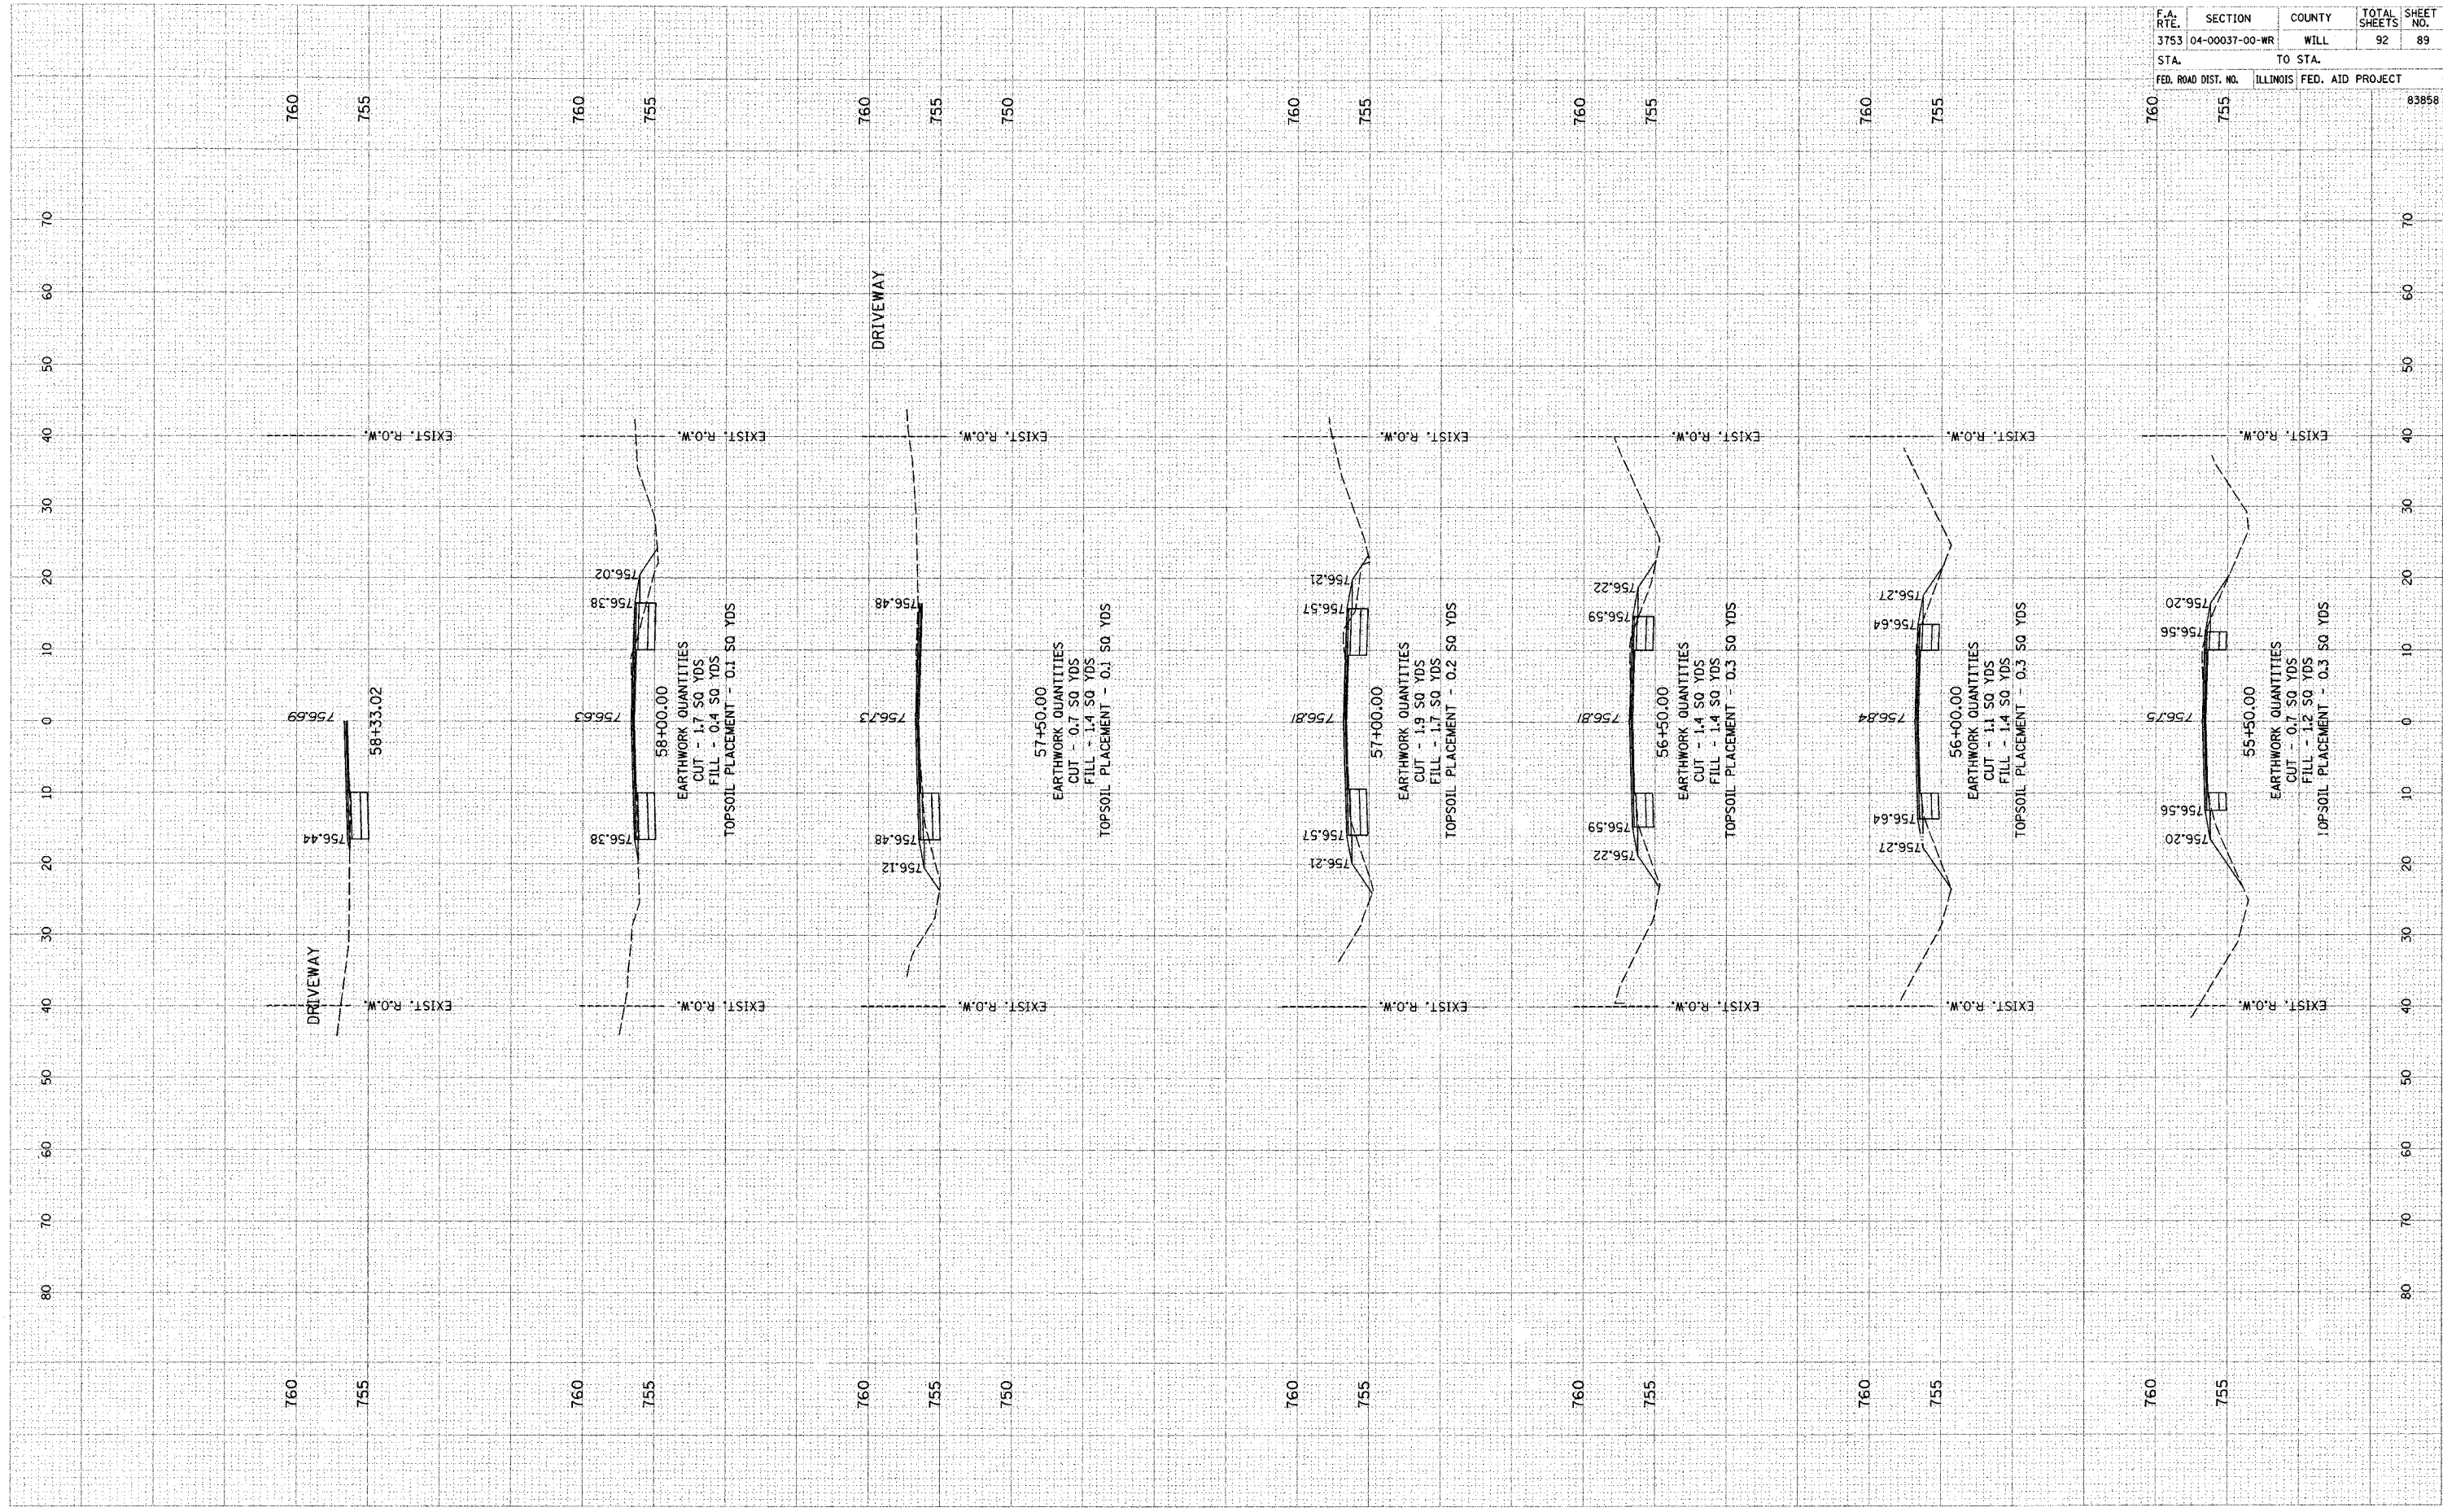

F.A. RTE.	SECTION	COUNTY	TOTAL SHEETS	SHEET NO.
3753	04-00037-00-WR	WILL	92	89
STA. TO STA.		ILLINOIS FED. AID PROJECT		
FED. ROAD DIST. NO.	ILLINOIS FED. AID PROJECT		83858	