

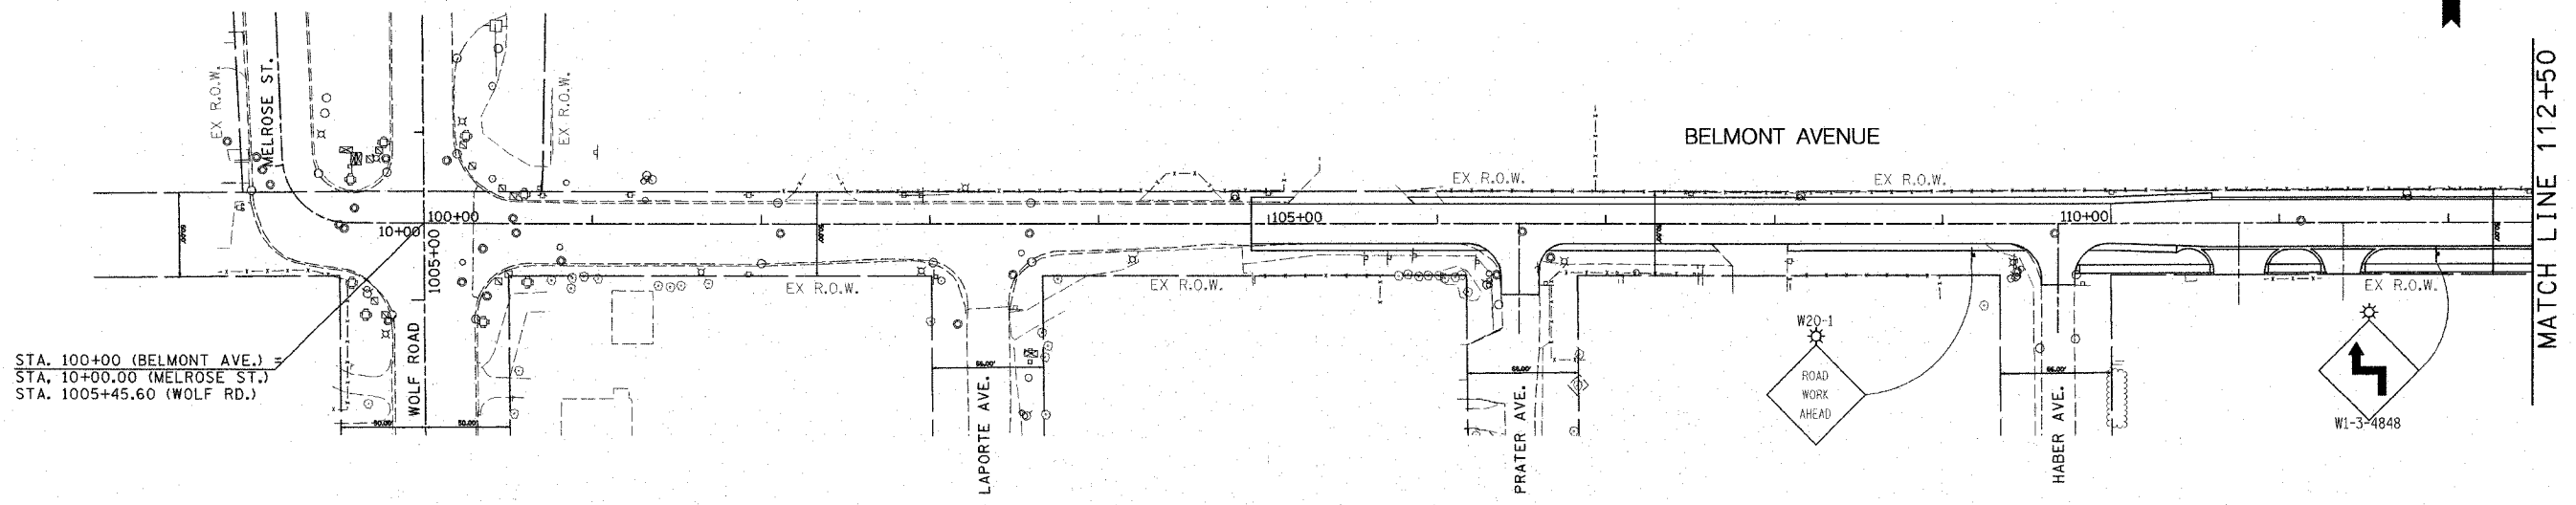


F.A.S. RTE.	SECTION	COUNTY	TOTAL SHEETS	SHEET NO.
1373	00-00058-00-RS	COOK	113	29
STA.		TO STA.		
FED. ROAD DIST. NO.		ILLINOIS FED. AID PROJECT		
CONTRACT No: 83861				

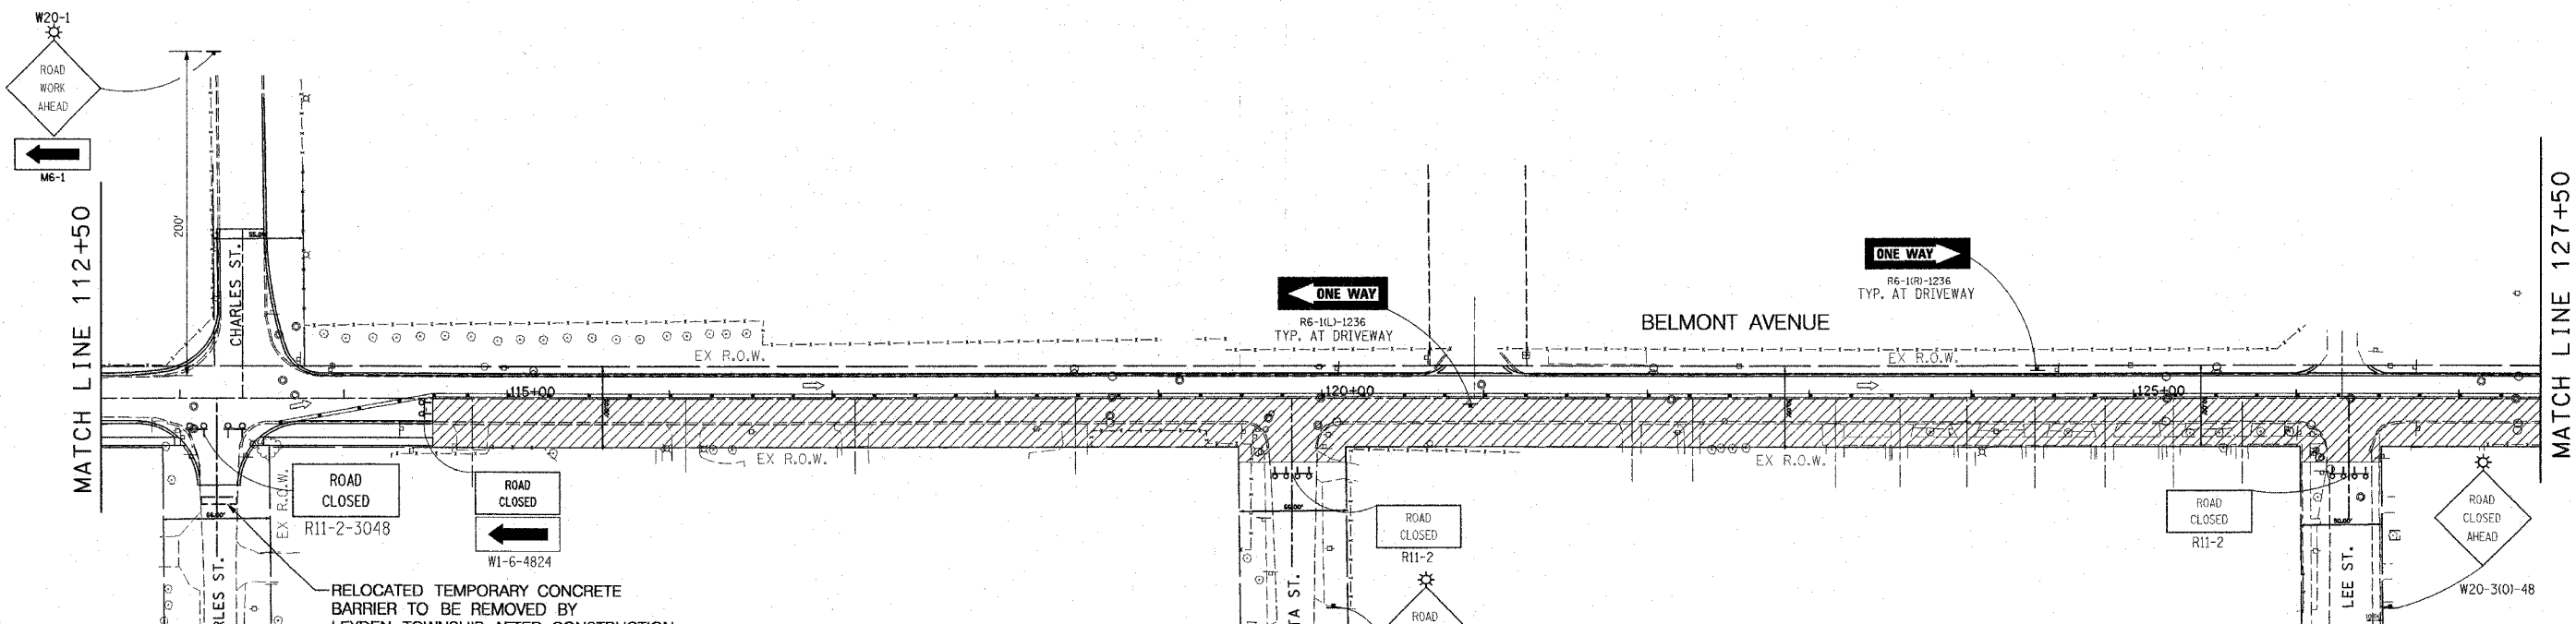

STA. 100+00 (BELMONT AVE.)
 STA. 10+00.00 (MELROSE ST.)
 STA. 1005+45.60 (WOLF RD.)

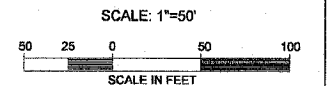

RELOCATED TEMPORARY CONCRETE BARRIER TO BE REMOVED BY LEYDEN TOWNSHIP AFTER CONSTRUCTION HAS BEEN COMPLETED

- TEMPORARY PAVEMENT
- CONSTRUCTION ZONE
- TYPE II BARRICADE @ 50' C-C TANGENTS, 25' C-C TAPERS, 10' C-C RADII
- DIRECTION OF TRAFFIC
- TYPE III BARRICADE WITH FLASHING LIGHTS
- MONO-DIRECTIONAL FLASHING BEACON

REVISIONS	
NAME	DATE

ILLINOIS DEPARTMENT OF TRANSPORTATION
CONSTRUCTION STAGING PLAN
 STAGE III

SCALE: VERT. 1"=50'
 HORIZ. 1"=50'
 DATE 4/6/06

DRAWN BY MJK
 CHECKED BY BDC

p:\114300\p1\brns\sheet\114300csp10201.dgn
 5/24/2006
 5:21:10 PM