


CONTRACT No. 83861

F.A. RTE.	SECTION	COUNTY	TOTAL SHEETS	SHEET NO.
1373	00-00058-00-RS	COOK	113	67
STA. 111+50		TO STA. 112+00		
FED. ROAD DIST. NO.		ILLINOIS FED. AID PROJECT		

DATE	
BY	
REVIEWED	
DATE	
BY	
NO.	

DATE	
BY	
REVIEWED	
DATE	
BY	
NO.	

p:\M1300\Plan\Sheets\F14398-ep10101.dgn  
 5/23/2006  
 4:07:50 PM

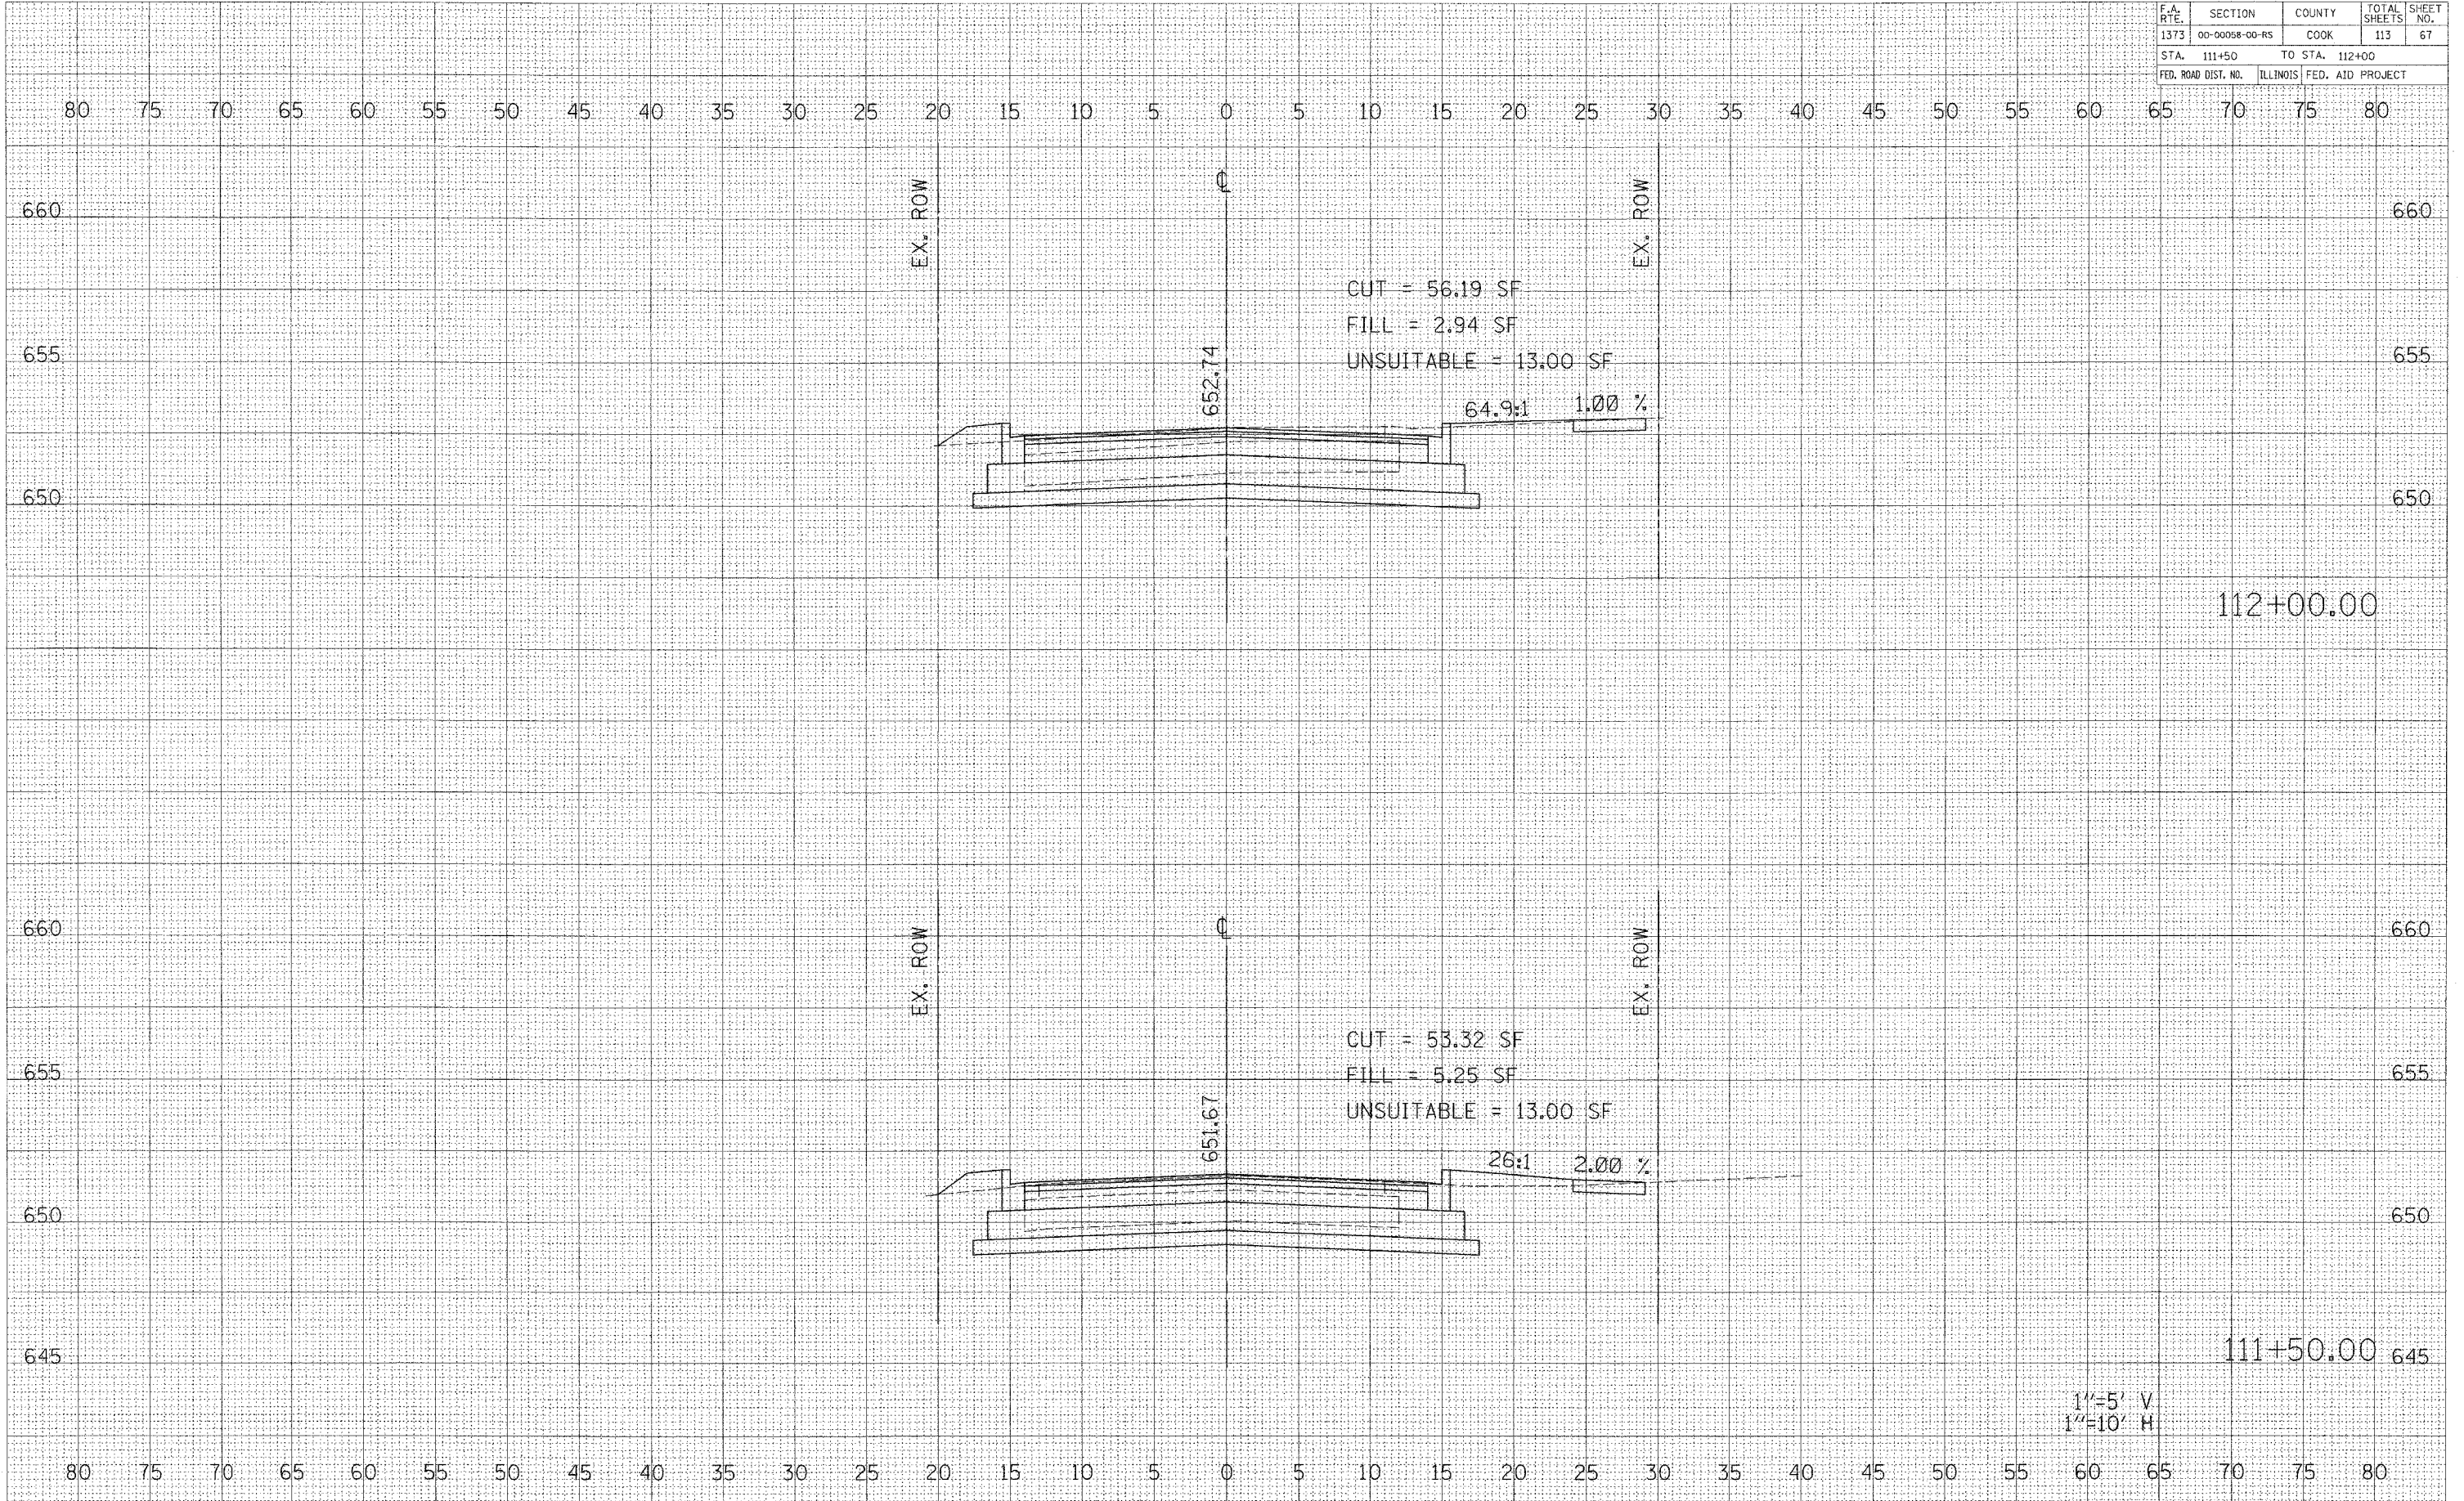

BELMONT AVENUE STA. 111+50 TO STA. 112+00