


CONTRACT No. 83861

F.A. RTE.	SECTION	COUNTY	TOTAL SHEETS	SHEET NO.
1373	00-00058-00-R5	COOK	113	68
STA. 112+50		TO STA. 113+00		
FED. ROAD DIST. NO.		ILLINOIS FED. AID PROJECT		

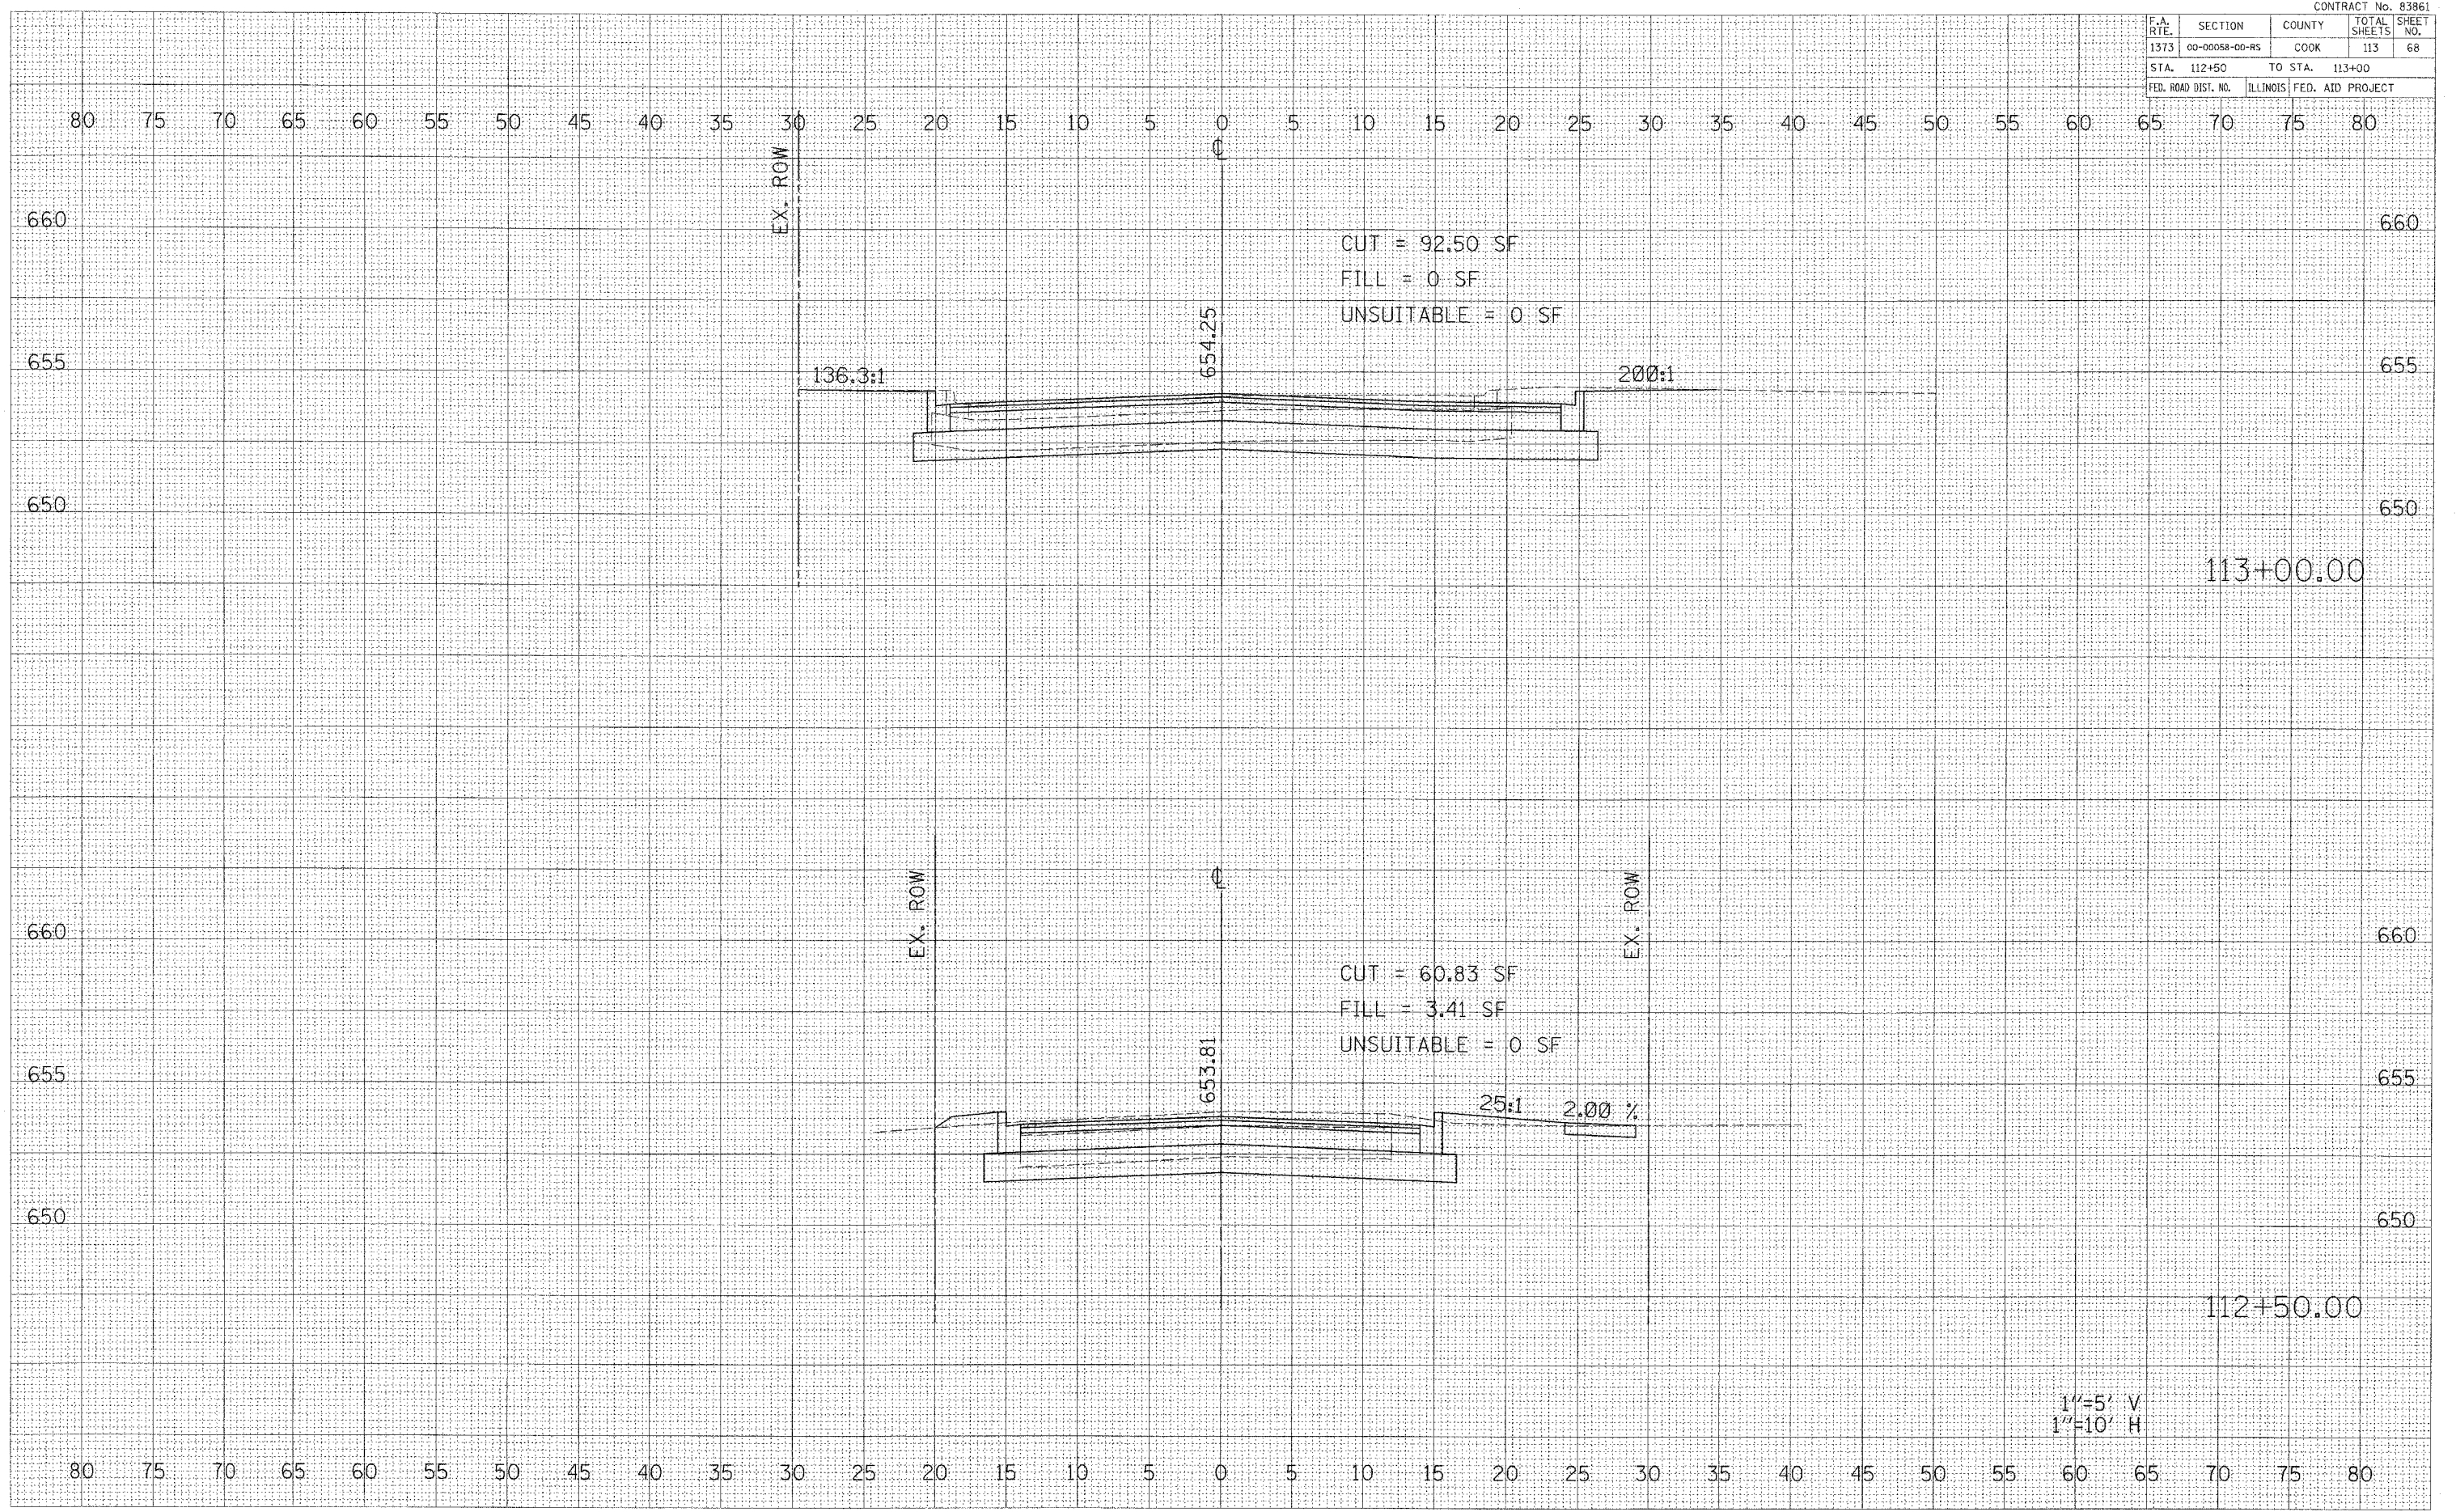

CUT = 92.50 SF
 FILL = 0 SF
 UNSUITABLE = 0 SF

CUT = 60.83 SF
 FILL = 3.41 SF
 UNSUITABLE = 0 SF

113+00.00

112+50.00

1" = 5' V
 1" = 10' H

BELMONT AVENUE STA. 112+50 TO STA. 113+00

DATE _____ BY _____
 ORIGINAL SURVEY PLOTTED _____
 NOTE BOOK _____
 AREAS CHECKED _____
 NO. _____

DATE _____ BY _____
 ORIGINAL SURVEY PLOTTED _____
 NOTE BOOK _____
 AREAS CHECKED _____
 NO. _____

PA\143829\1\area\Sheet\F143829.dwg
 5/23/2006
 4:57:09 PM