


CONTRACT No. 83861

F.A. RTE.	SECTION	COUNTY	TOTAL SHEETS	SHEET NO.
1373	00-00058-00-RS	COOK	113	71
STA. 114+50		TO STA. 114+78.60		
FED. ROAD DIST. NO.		ILLINOIS FED. AID PROJECT		

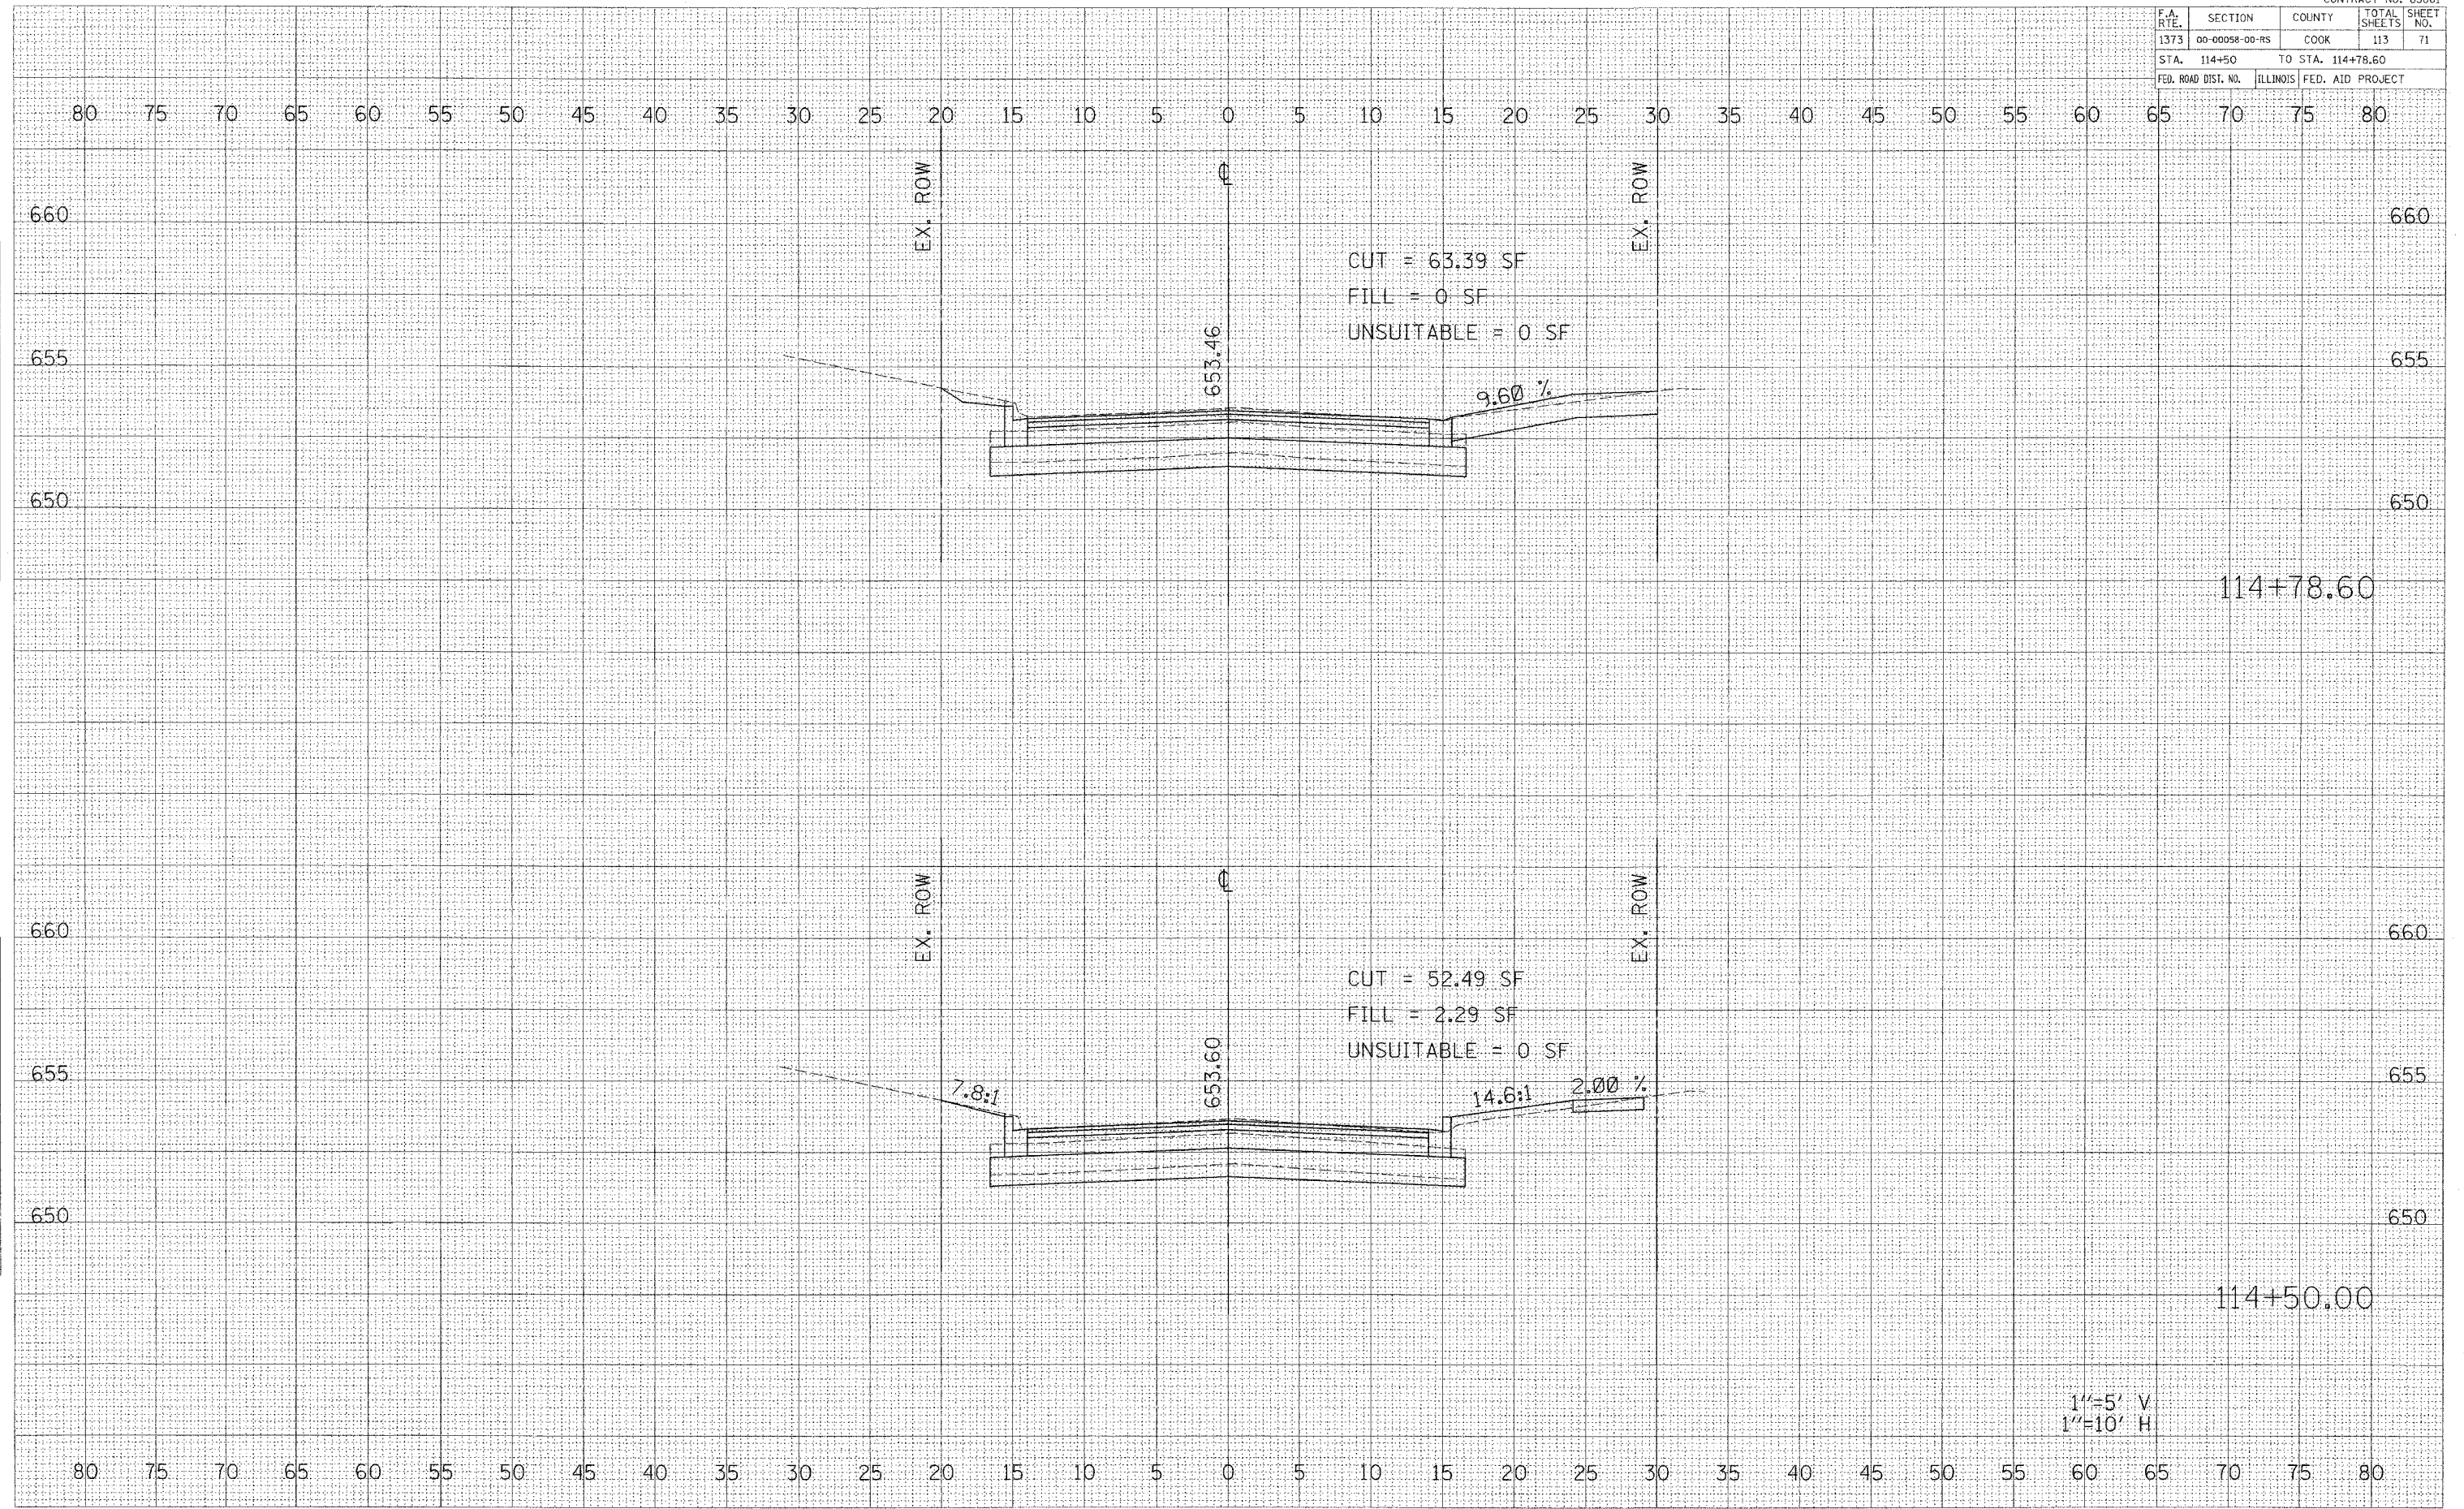

1"=5' V
1"=10' H

BELMONT AVENUE STA. 114+50 TO STA. 114+78.60

DATE _____ BY _____

FINAL SURVEY _____

NOTE BOOK _____

AREAS CHECKED _____

DATE _____ BY _____

ORIGINAL SURVEY _____

NOTE BOOK _____

AREAS CHECKED _____

p:\14300\1\14300\1\14300.dgn

5/23/2006

4:58:01 PM