


CONTRACT No. 83861

F.A. RTE.	SECTION	COUNTY	TOTAL SHEETS	SHEET NO.
1373	00-00058-00-RS	COOK	113	72
STA. 115+00		TO STA. 115+50		
FED. ROAD DIST. NO.		ILLINOIS FED. AID PROJECT		

DATE \_\_\_\_\_  
 BY \_\_\_\_\_  
 SURVEYED \_\_\_\_\_  
 PLOTTED \_\_\_\_\_  
 NOTE BOOK \_\_\_\_\_  
 AREAS CHECKED \_\_\_\_\_

DATE \_\_\_\_\_  
 BY \_\_\_\_\_  
 SURVEYED \_\_\_\_\_  
 PLOTTED \_\_\_\_\_  
 NOTE BOOK \_\_\_\_\_  
 AREAS CHECKED \_\_\_\_\_

\\fs14\p001\jama\Shirley\F14\808\808p1\01.dwg  
 6/23/2006  
 4:38:02 PM

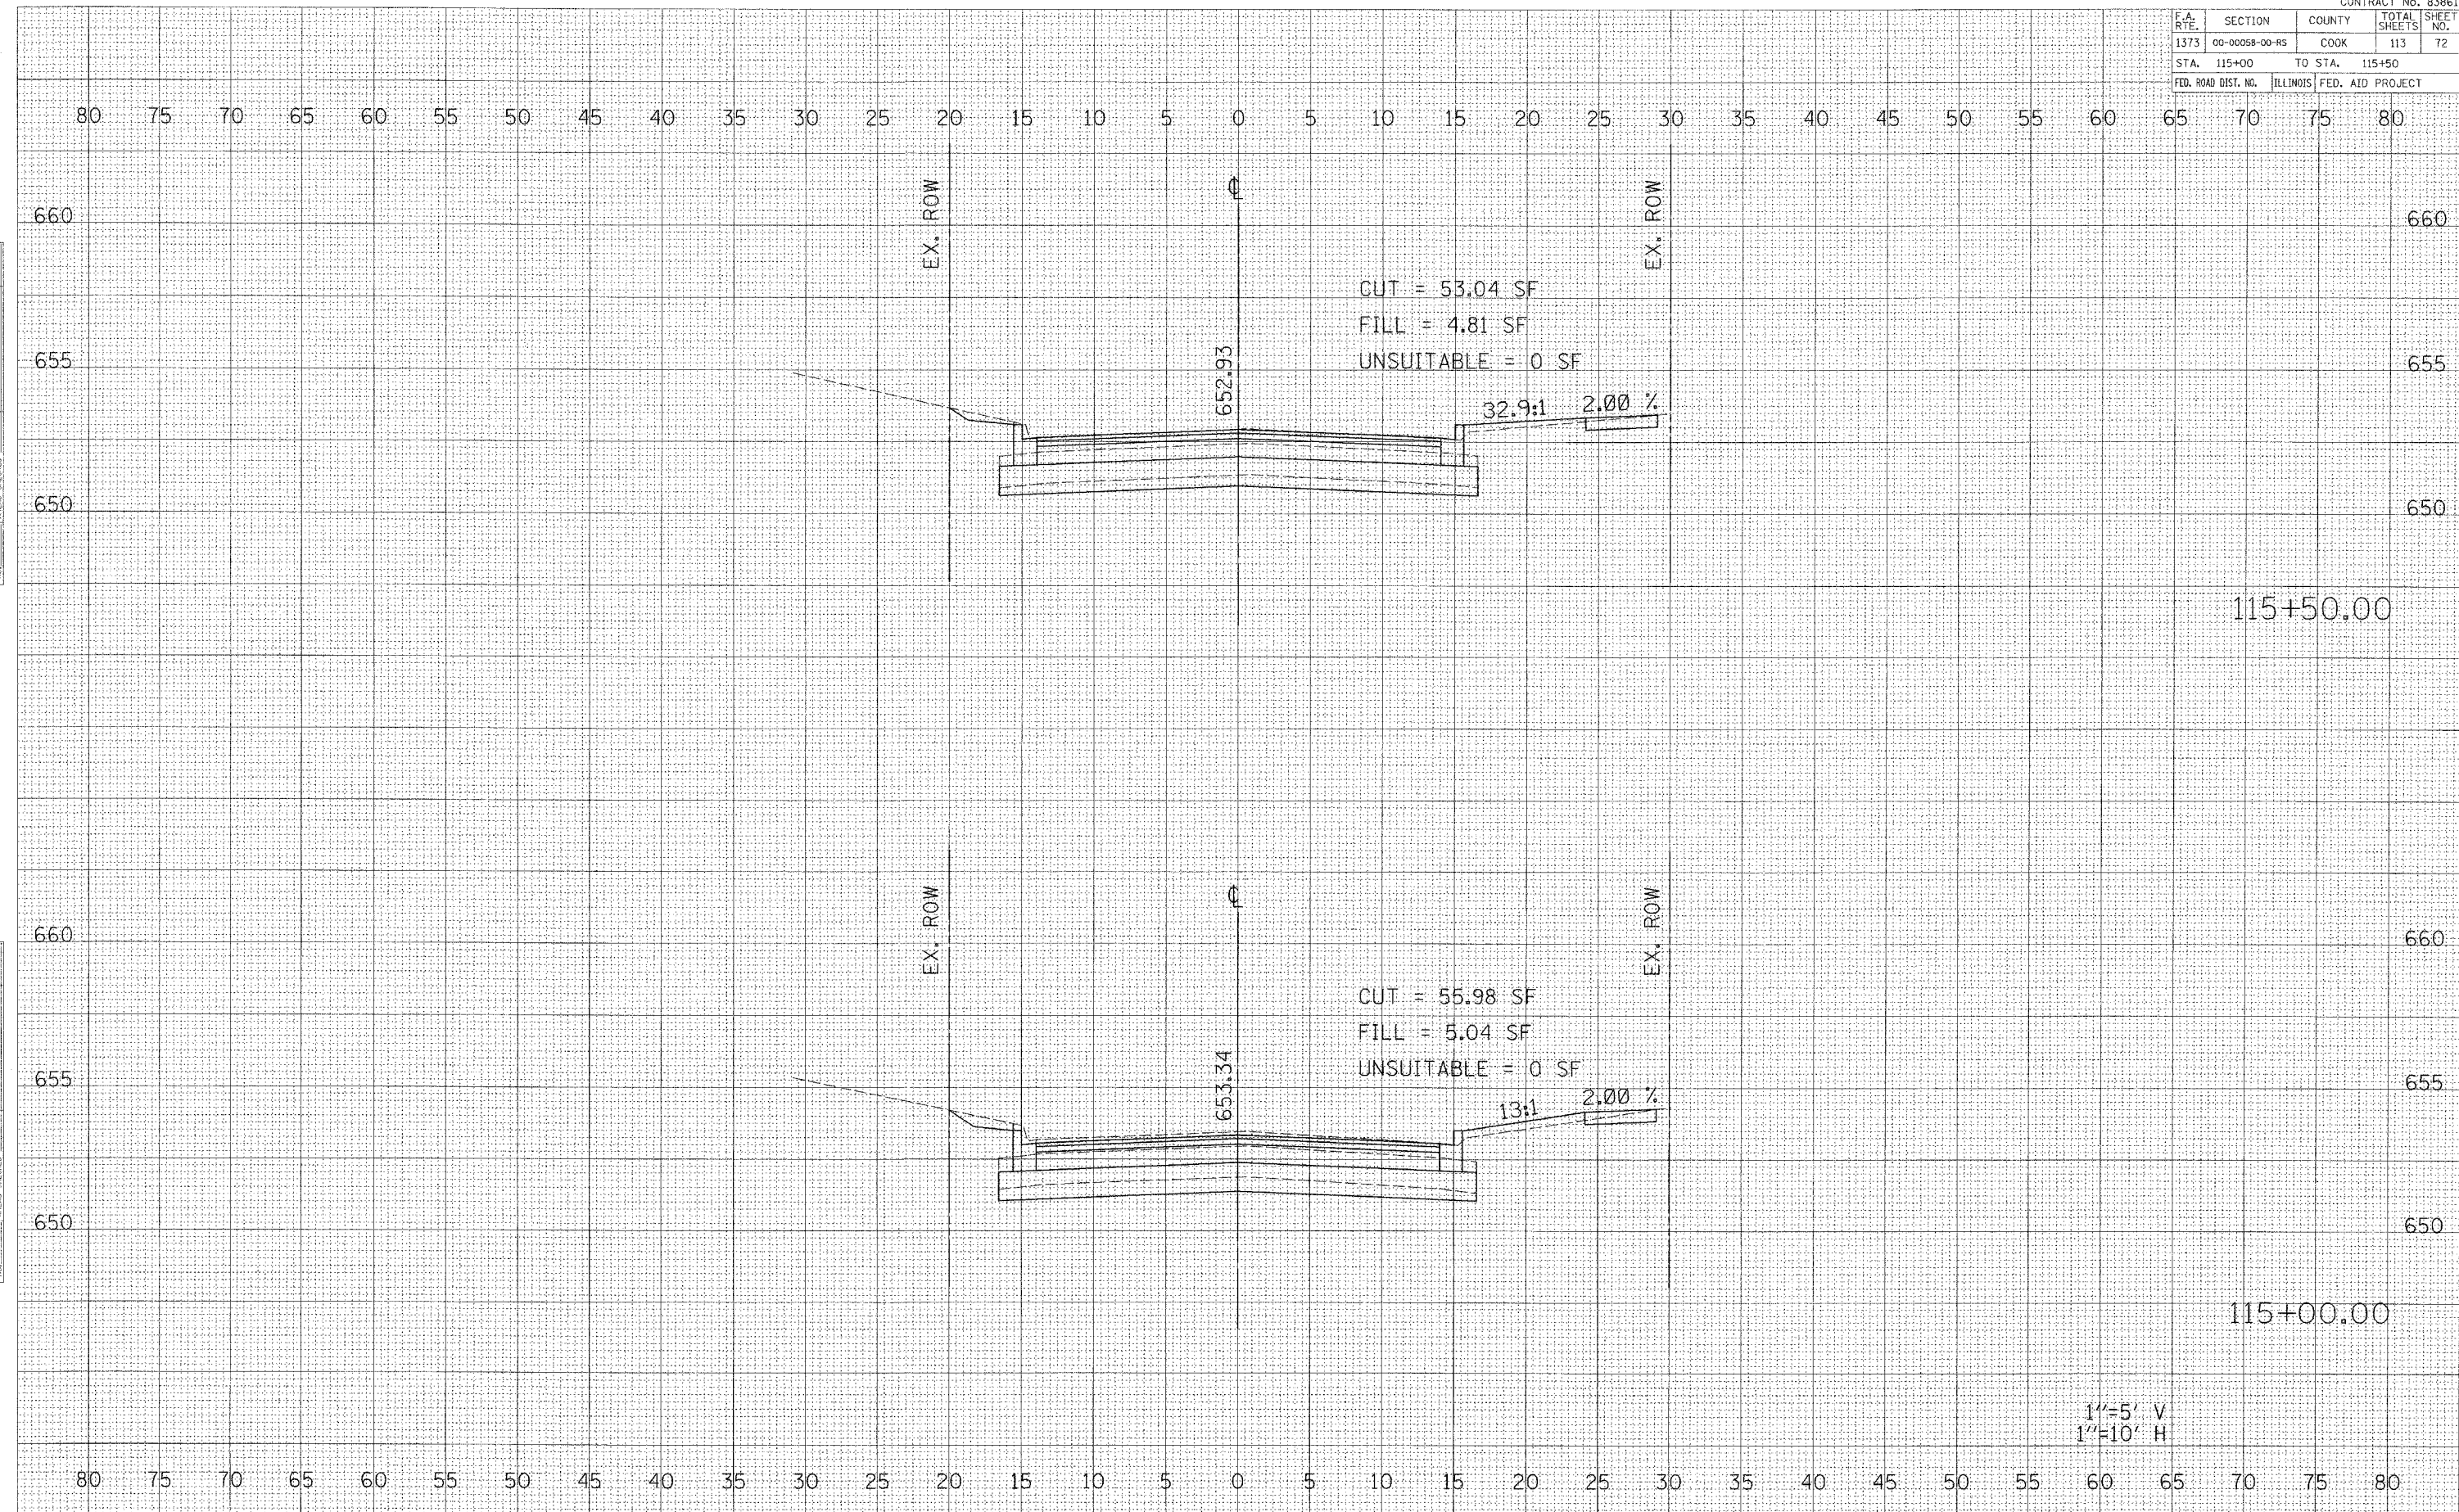

1"=5' V  
 1"=10' H

BELMONT AVENUE STA. 115+00 TO STA. 115+50