


CONTRACT No. 83861				
F.A. RTE.	SECTION	COUNTY	TOTAL SHEETS	SHEET NO.
1373	00-00058-00-RS	COOK	113	76
STA. 118+00		TO STA. 118+49.38		
FED. ROAD DIST. NO.	ILLINOIS	FED. AID PROJECT		

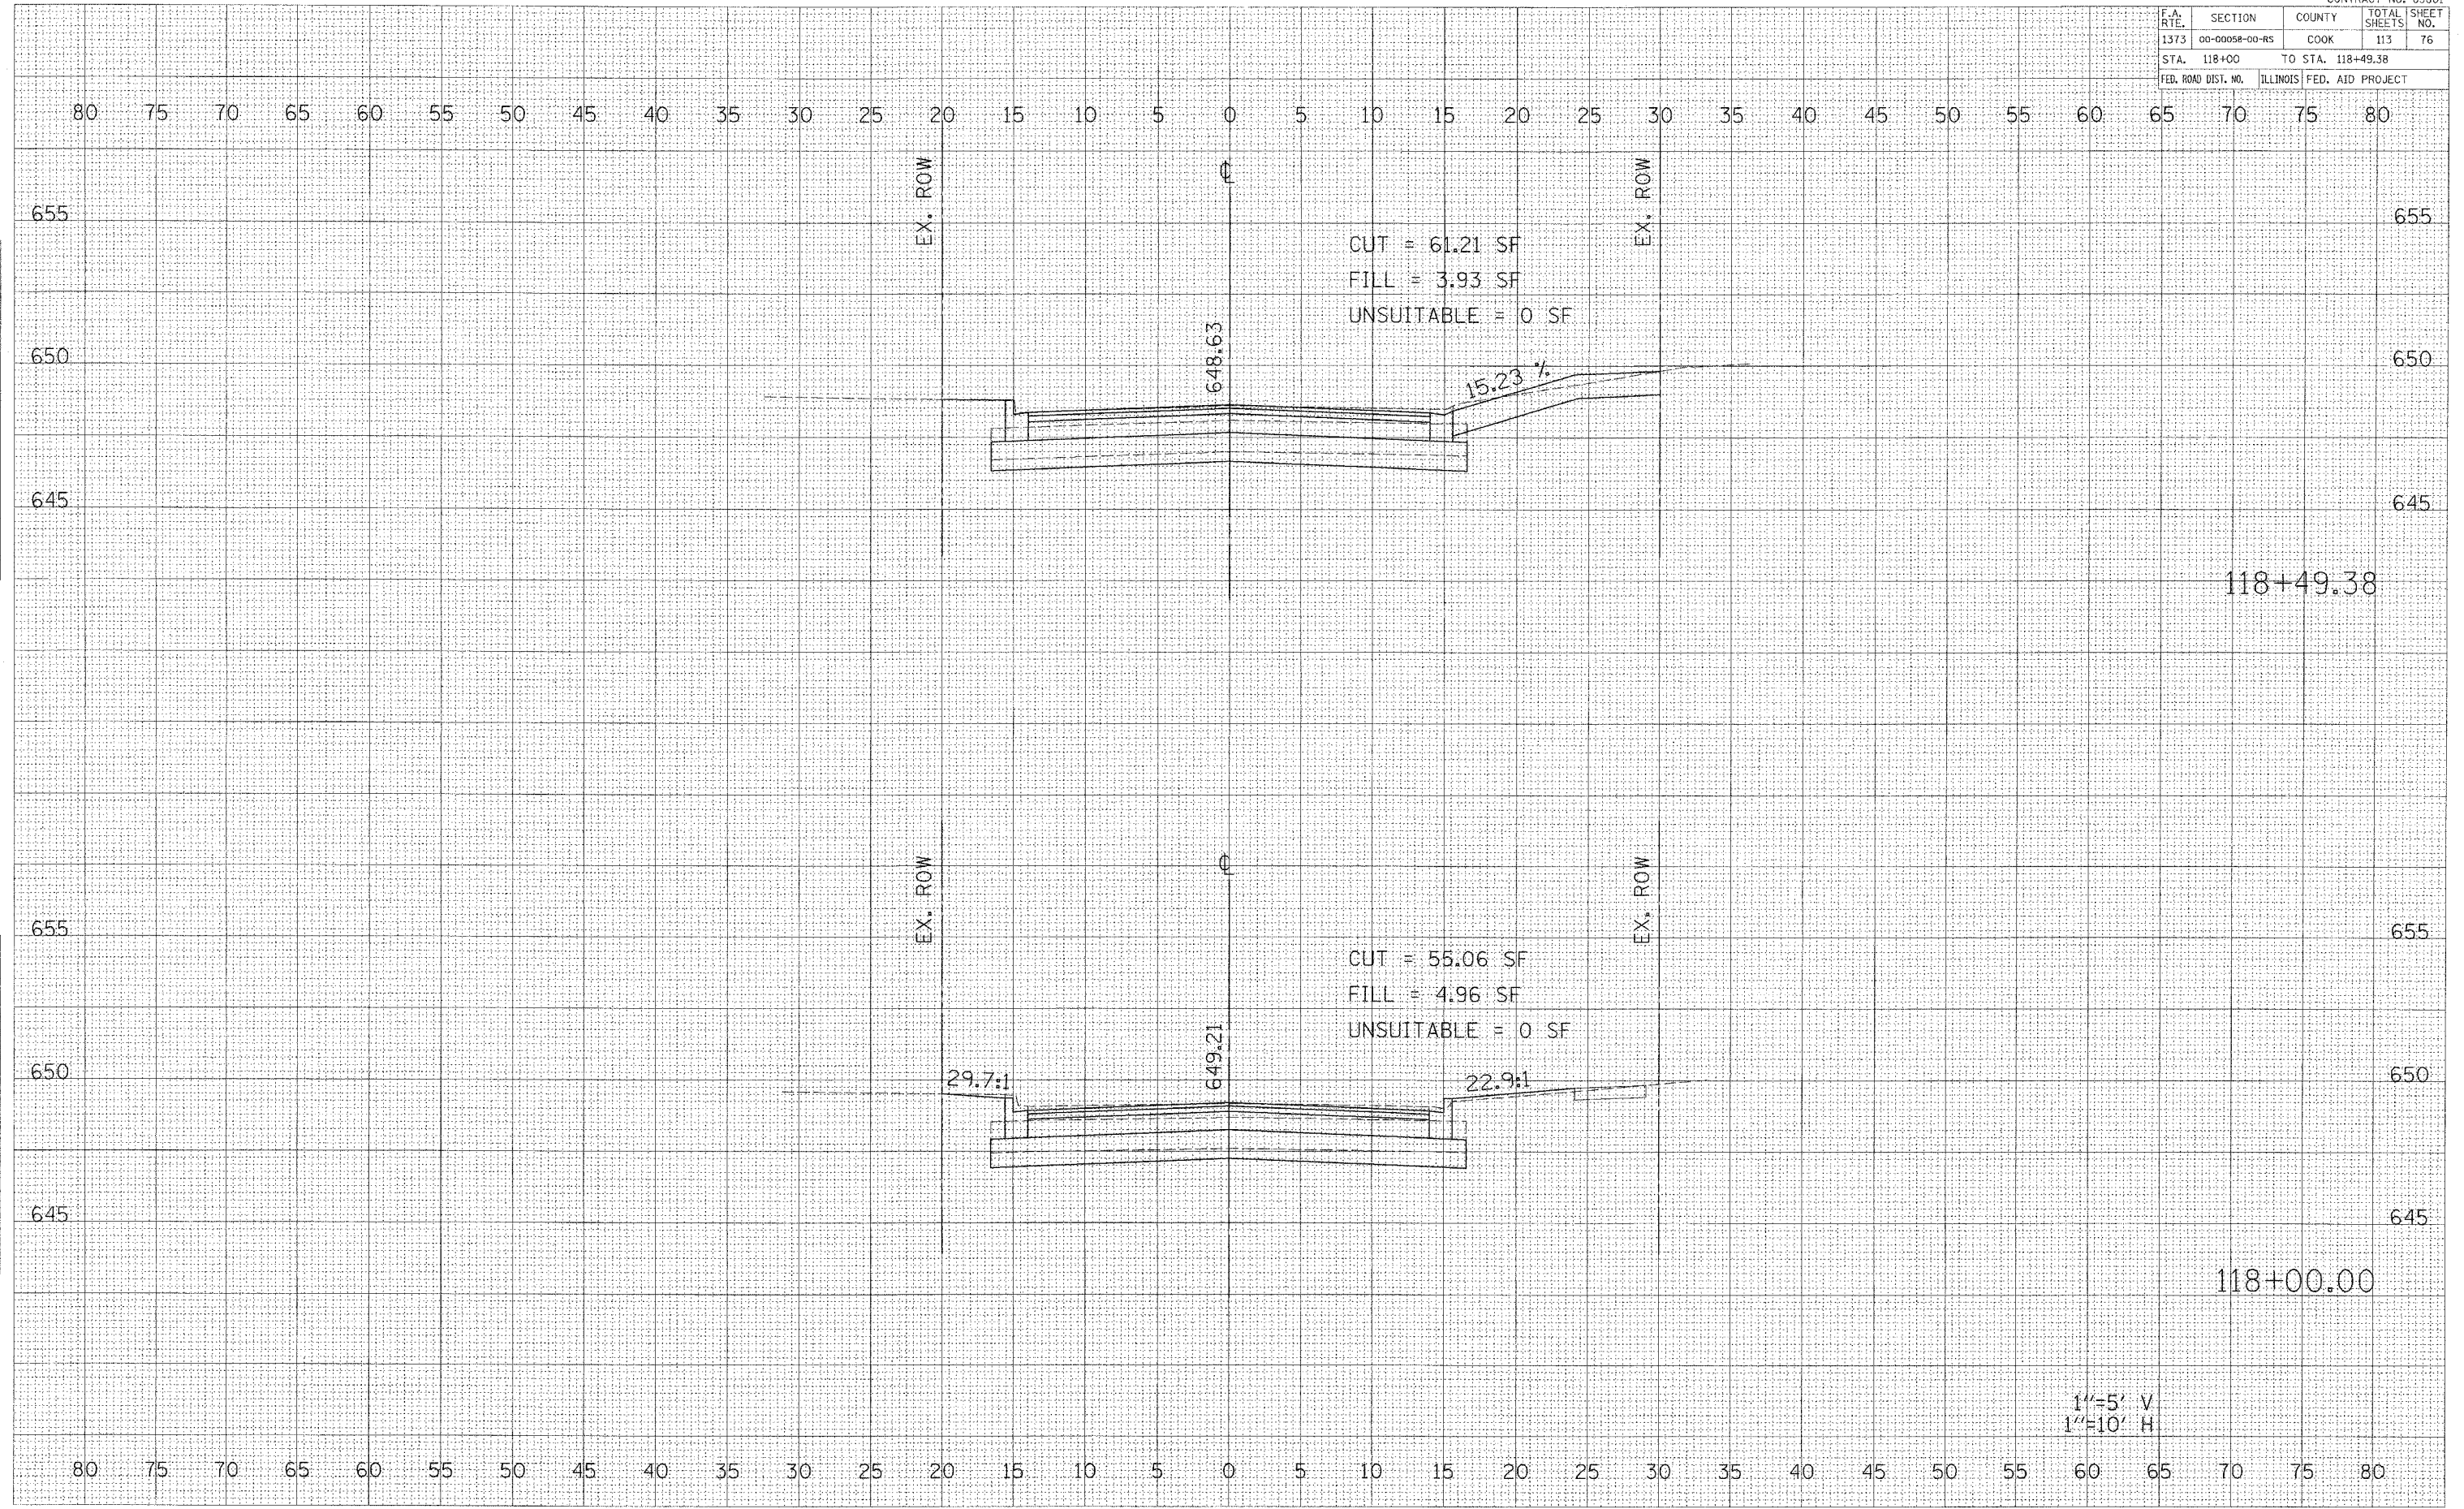

BELMONT AVENUE STA. 118+00 TO STA. 118+49.38

DATE: _____
 SURVEYED: _____
 SURVEY: _____
 TEMPLATE: _____
 AREAS CHECKED: _____
 NO. _____

DATE: _____
 SURVEYED: _____
 SURVEY: _____
 TEMPLATE: _____
 AREAS CHECKED: _____
 NO. _____

P:\14300\Plans\Sheets\14300-ep1010.dgn
 5/23/2006
 4:38PM