


CONTRACT No. 83861

F.A. RTE.	SECTION	COUNTY	TOTAL SHEETS	SHEET NO.
1373	00-00058-00-RS	COOK	113	78
STA. 119+81.91		TO STA. 120+00		
FED. ROAD DIST. NO.		ILLINOIS FED. AID PROJECT		

DATE: _____ BY: _____
 SURVEYED: _____
 PLOTTED: _____
 CHECKED: _____
 NO. _____

DATE: _____ BY: _____
 SURVEYED: _____
 PLOTTED: _____
 CHECKED: _____
 NO. _____

DATE: _____ BY: _____
 SURVEYED: _____
 PLOTTED: _____
 CHECKED: _____
 NO. _____

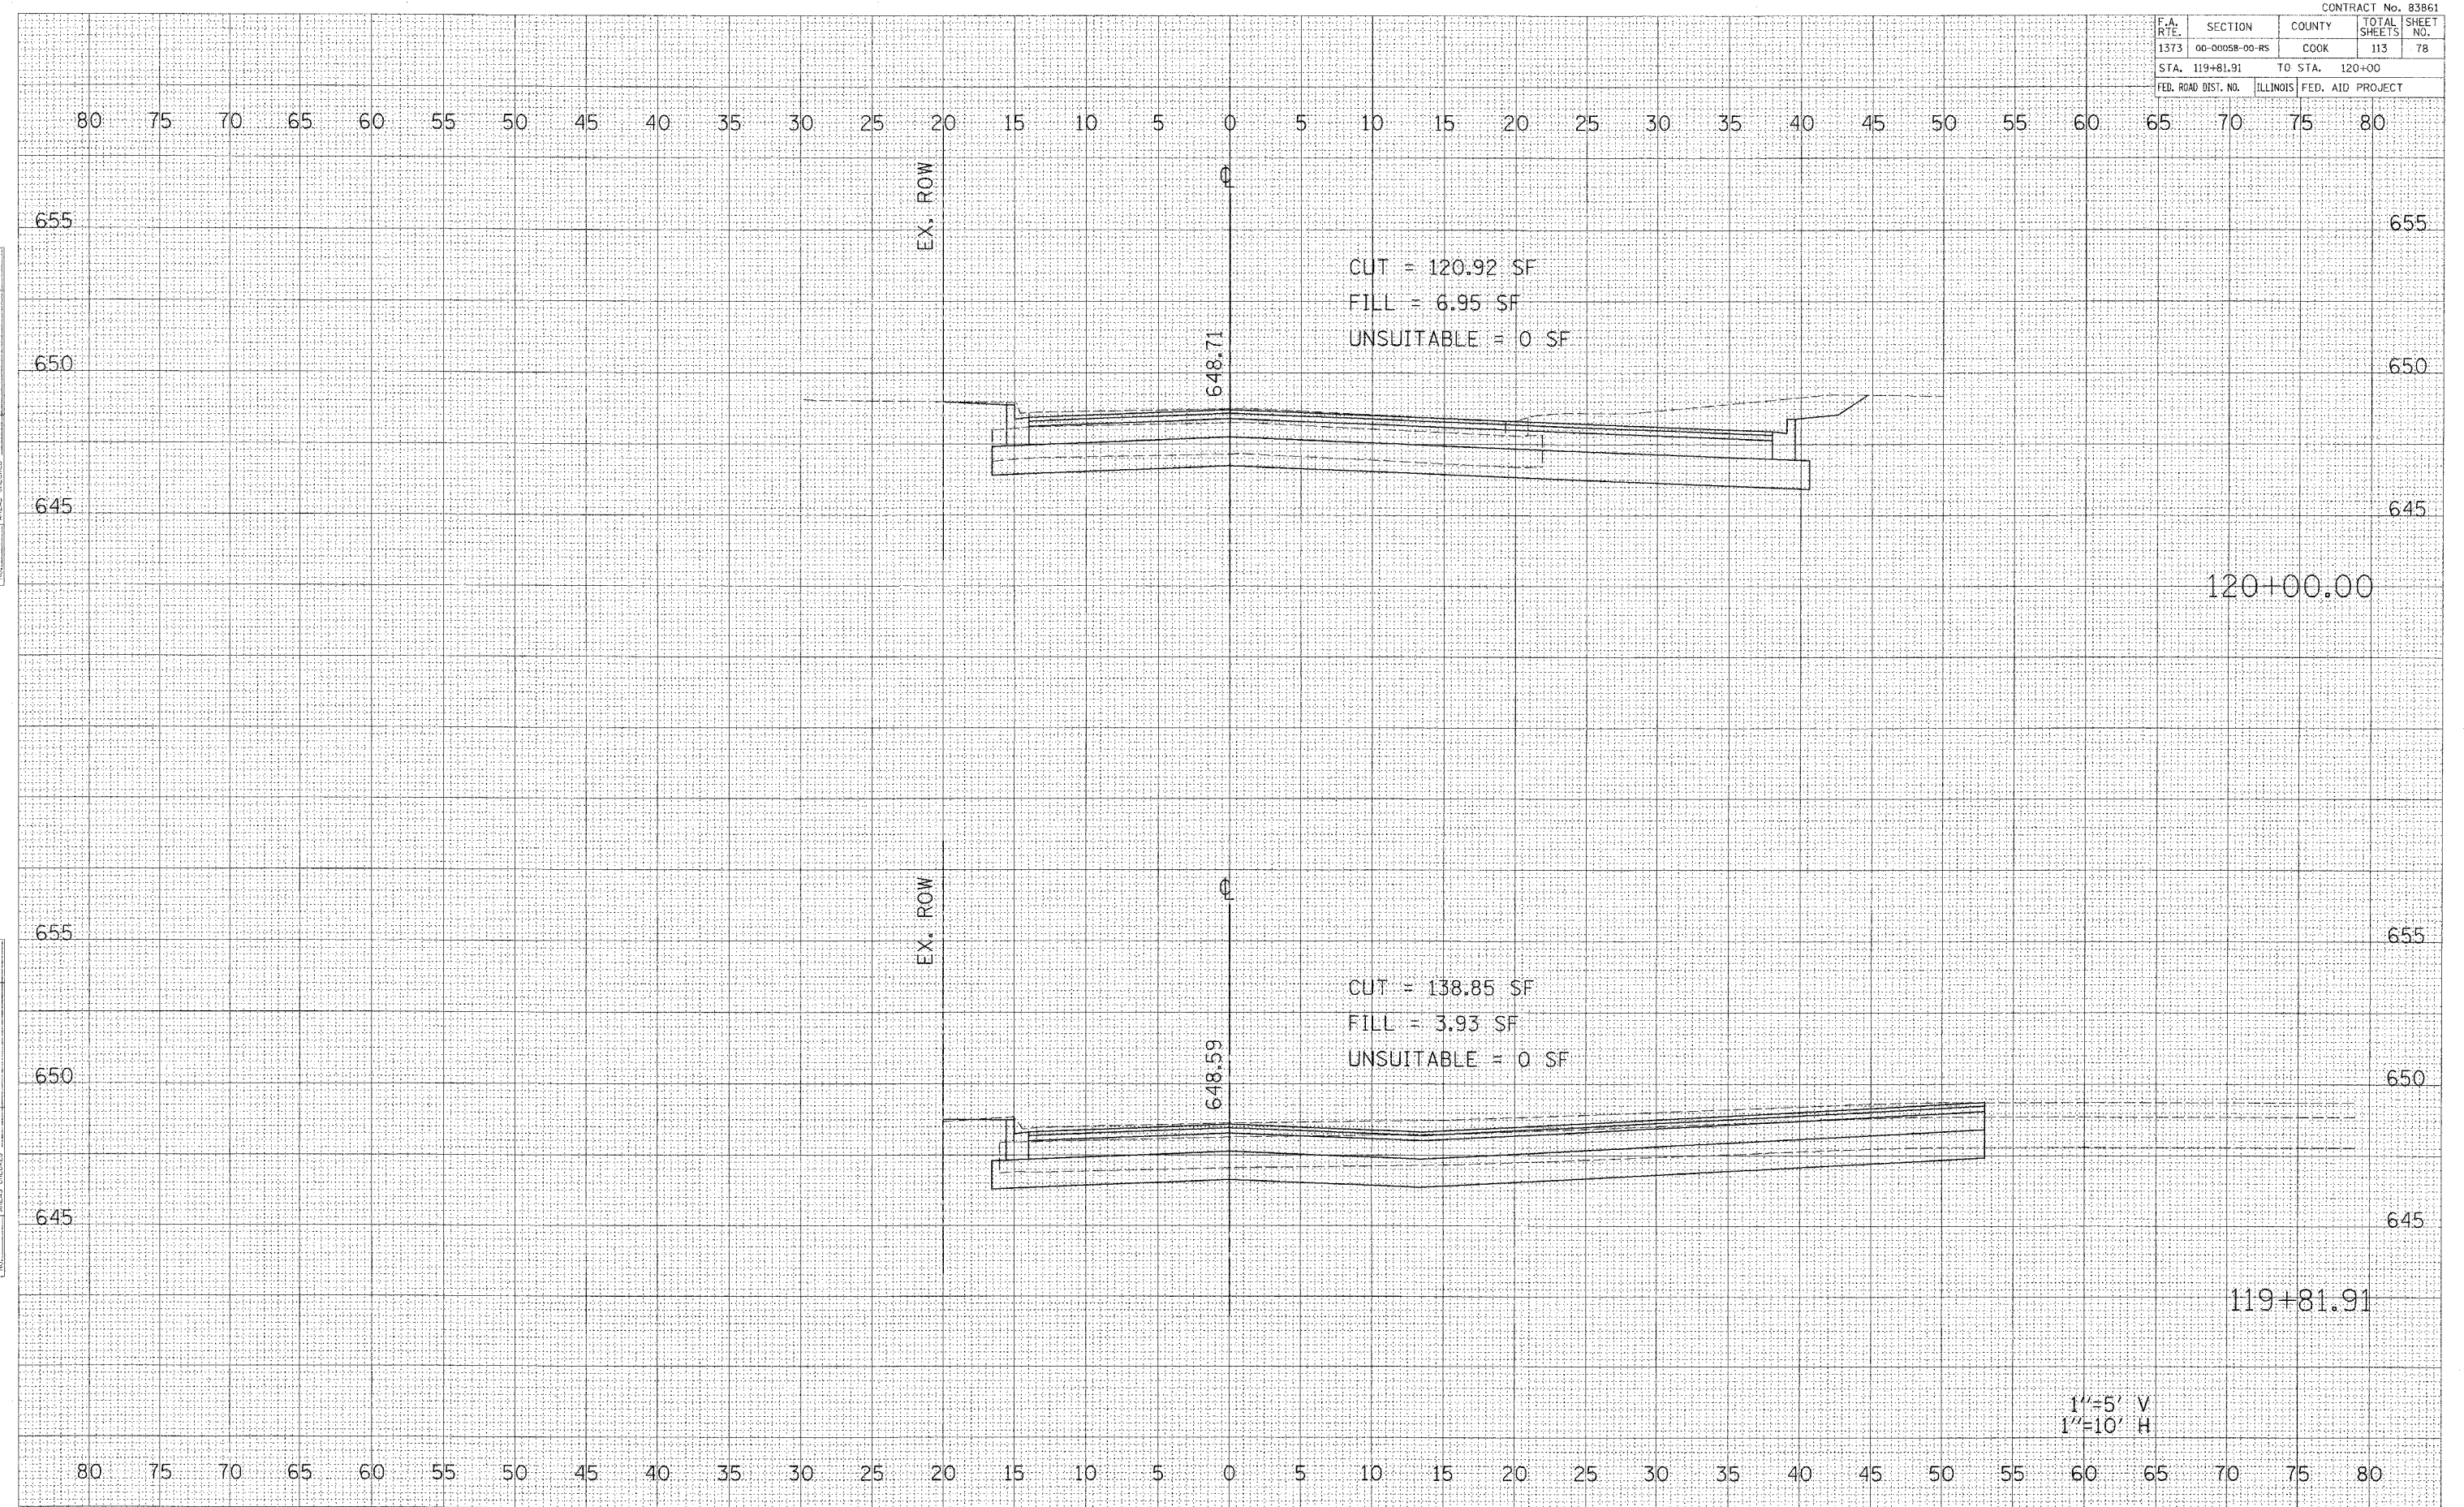

CUT = 120.92 SF
 FILL = 6.95 SF
 UNSUITABLE = 0 SF

CUT = 138.85 SF
 FILL = 3.93 SF
 UNSUITABLE = 0 SF

120+00.00

119+81.91

1"=5' V
 1"=10' H

BELMONT AVENUE STA. 119+81.91 TO STA. 120+00