


CONTRACT No. 83861

| F.A. RTE. | SECTION | COUNTY | TOTAL SHEETS | SHEET NO. |
|---------------------|----------------|----------------|------------------|-----------|
| 1373 | 00-00058-00-RS | COOK | 113 | 82 |
| STA. 122+27.77 | | TO STA. 122+50 | | |
| FED. ROAD DIST. NO. | | ILLINOIS | FED. AID PROJECT | |

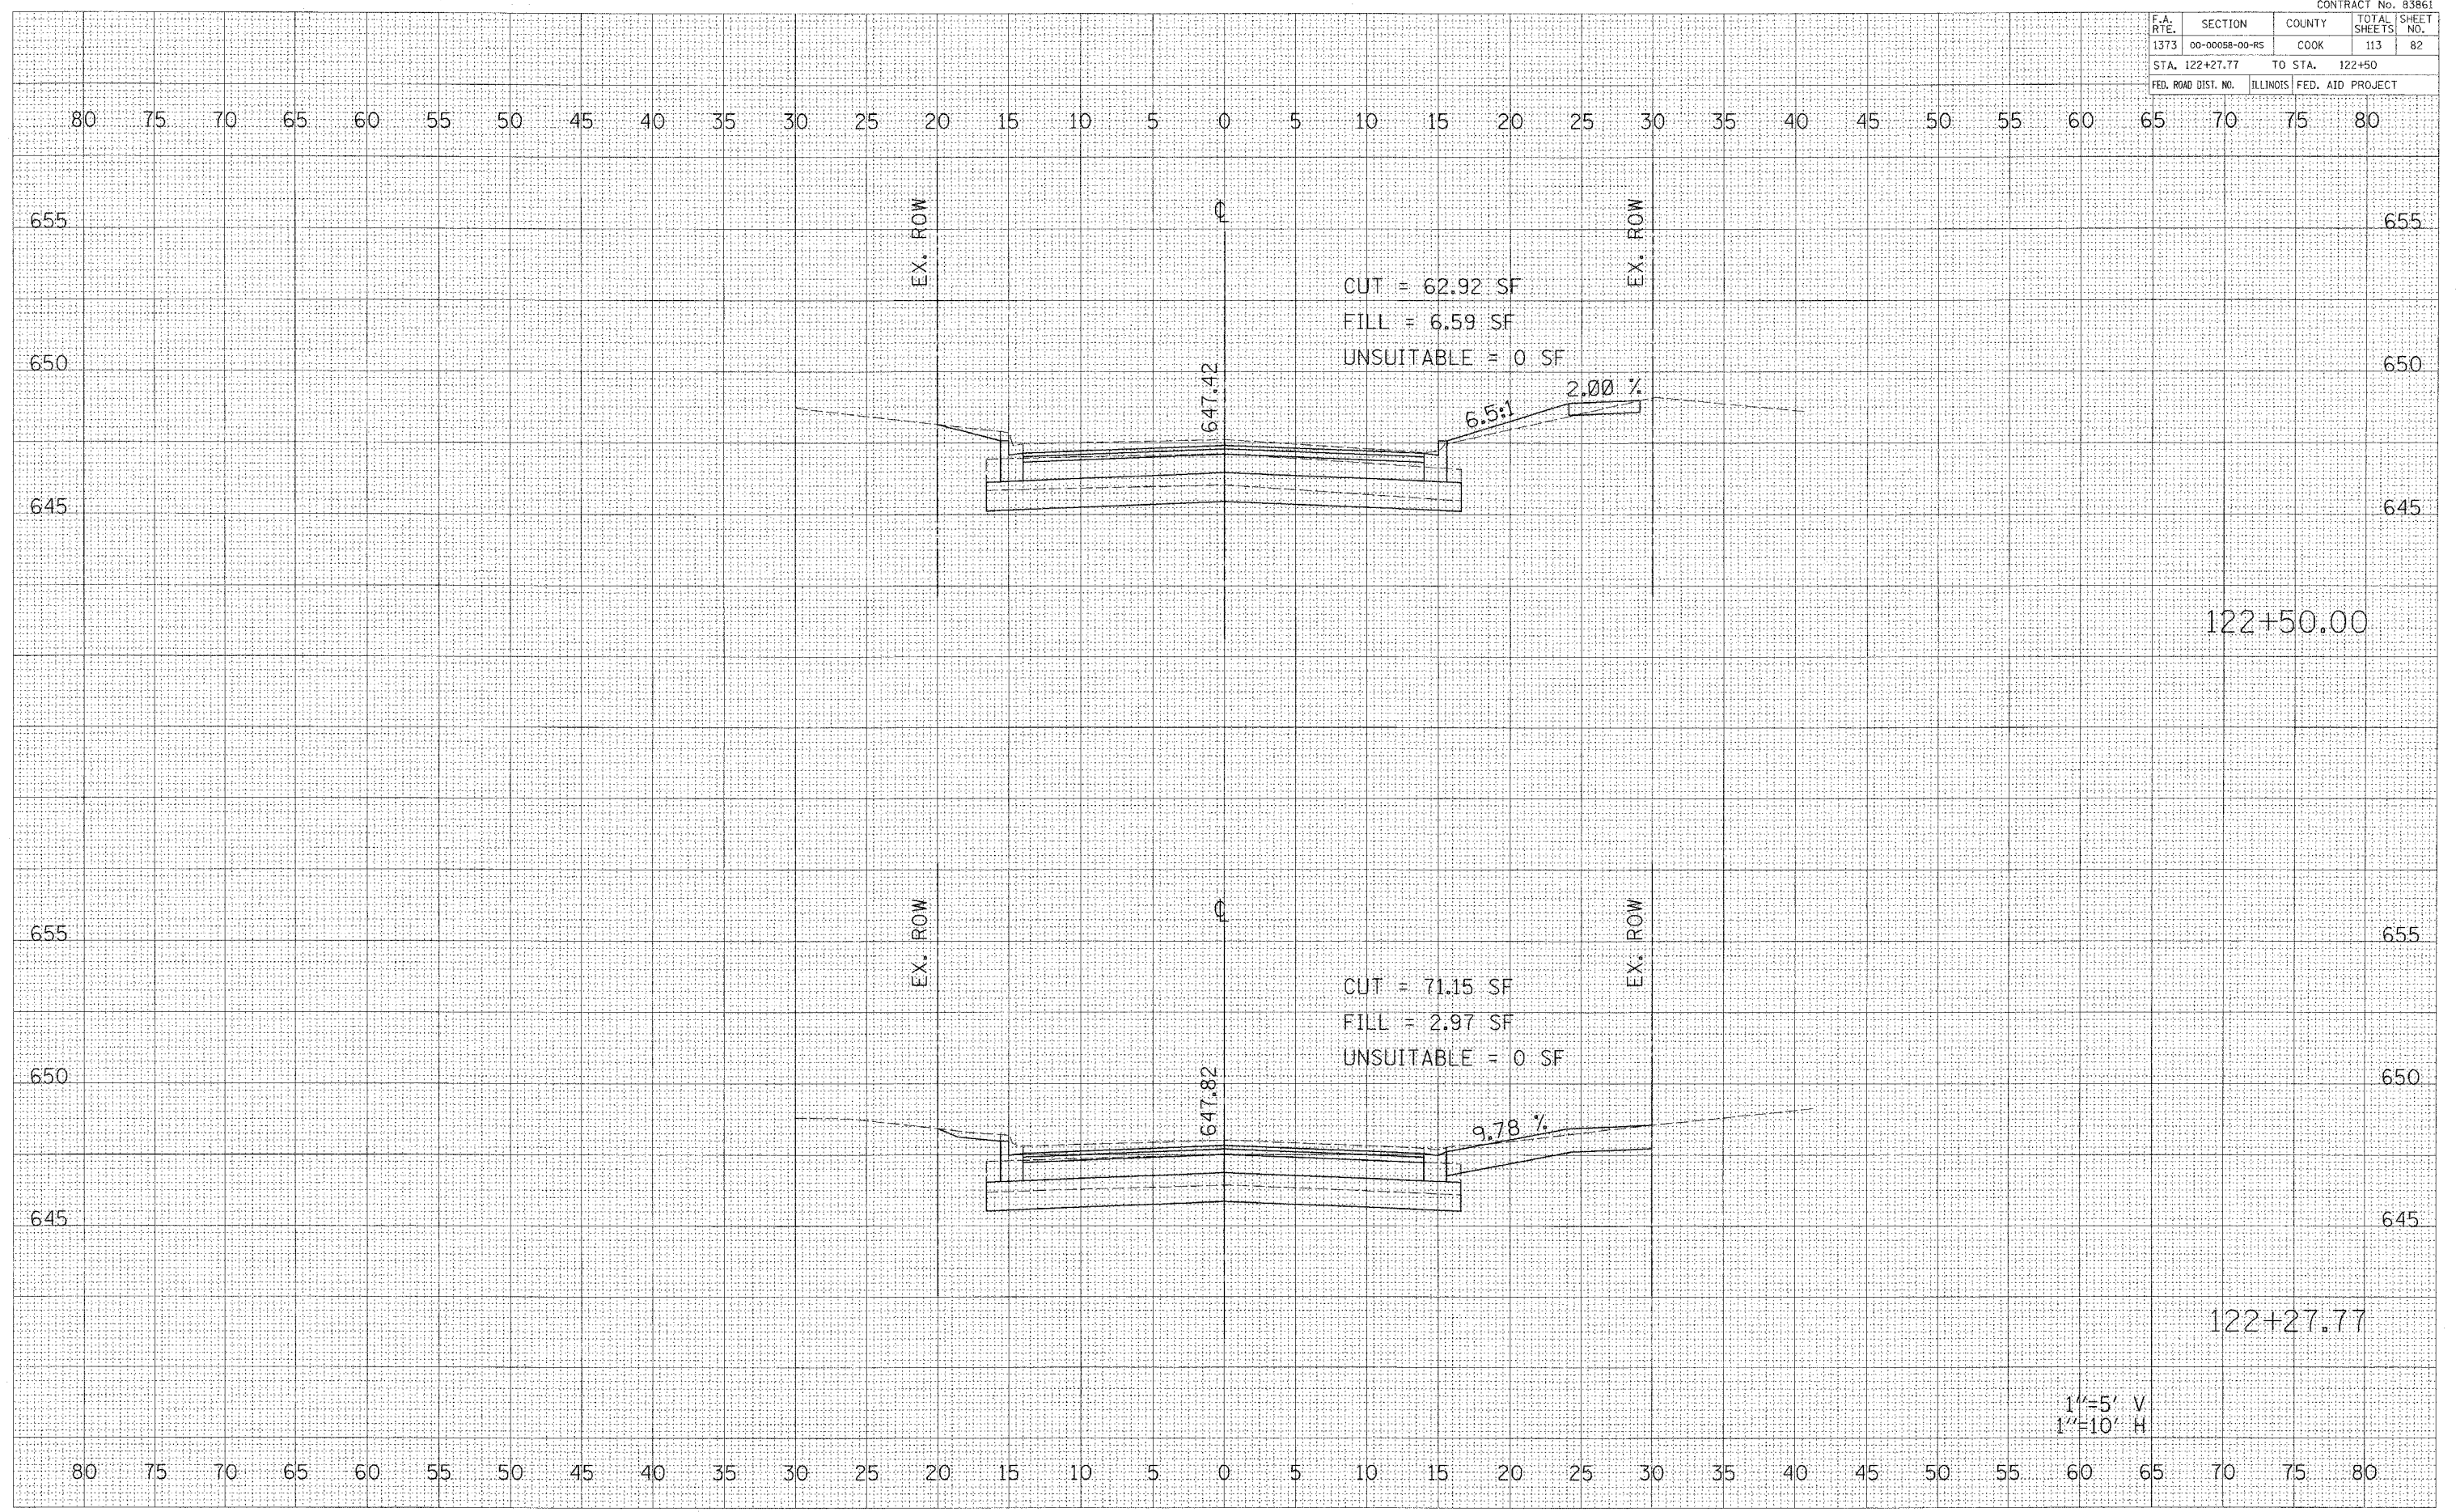

CUT = 62.92 SF
 FILL = 6.59 SF
 UNSUITABLE = 0 SF

CUT = 71.15 SF
 FILL = 2.97 SF
 UNSUITABLE = 0 SF

122+50.00

122+27.77

1"=5' V
 1"=10' H

BELMONT AVENUE STA. 122+27.77 TO STA. 122+50

DATE: _____
 BY: _____
 CHECKED: _____
 SURVEYED: _____
 FINAL SURVEY: _____
 NOTE BOOK: _____
 AREAS CHECKED: _____

DATE: _____
 BY: _____
 CHECKED: _____
 ORIGINAL SURVEY: _____
 FINAL SURVEY: _____
 NOTE BOOK: _____
 AREAS CHECKED: _____

p:\143861\143861\Drawings\143861.dwg
 5/23/2006
 4:38:18 PM