


CONTRACT No. 83861

F.A. RTE.	SECTION	COUNTY	TOTAL SHEETS	SHEET NO.
1373	00-00058-00-R5	COOK	113	83
STA. 123+00		TO STA. 123+15.95		
FED. ROAD DIST. NO.	ILLINOIS	FED. AID PROJECT		

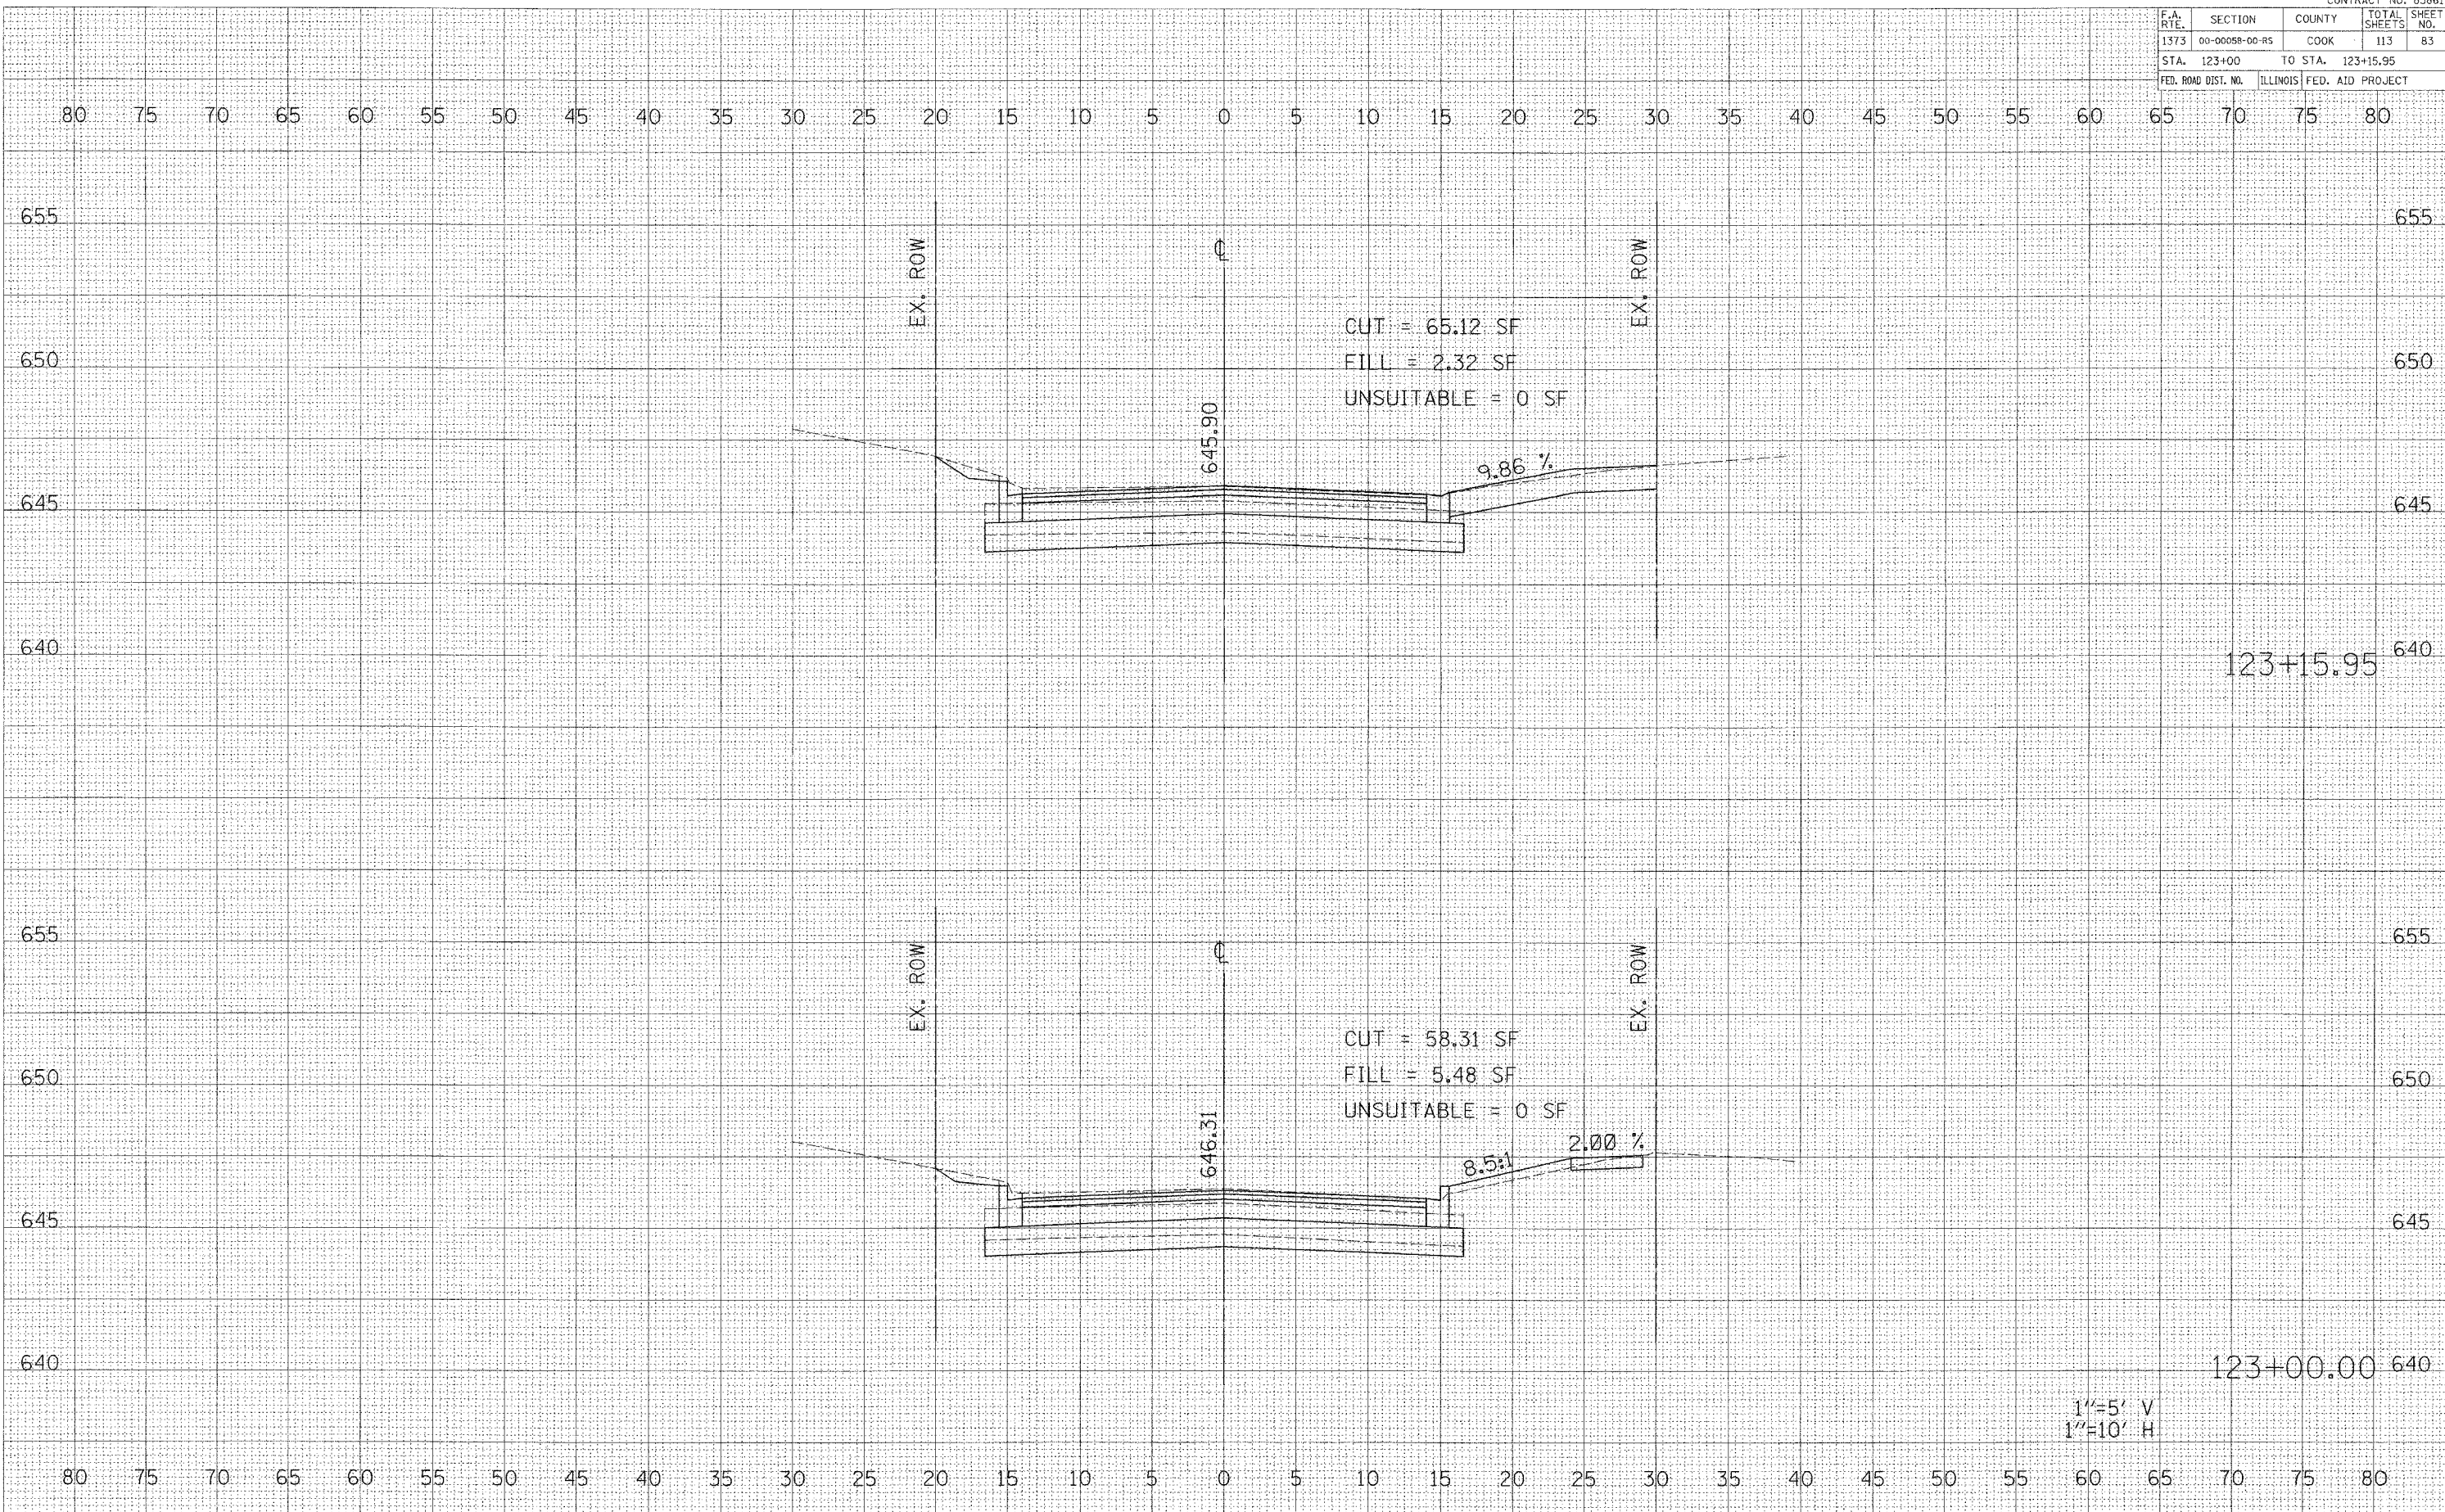

DATE _____ BY _____
 SURVEYED _____
 PLOTTED _____
 NOTE BOOK _____
 AREAS _____
 AREAS CHECKED _____
 NO. _____

DATE _____ BY _____
 ORIGINAL SURVEY _____
 PLOTTED _____
 NOTE BOOK _____
 AREAS _____
 AREAS CHECKED _____
 NO. _____

\\fs1\800\91\Irra\Sheets\14300\sp1001.dgn
 5/23/2006
 4:38:18 PM