


CONTRACT No. 83861

F.A. RTE.	SECTION	COUNTY	TOTAL SHEETS	SHEET NO.
1373	00-00088-00-RS	COOK	113	91
STA. 126+50		TO STA. 127+00		
FED. ROAD DIST. NO.		ILLINOIS FED. AID PROJECT		

DATE	
BY	
ORIGINAL SURVEY	
PLOTTED	
NOTE BOOK	
AREA CHECKED	
NO.	

DATE	
BY	
ORIGINAL SURVEY	
PLOTTED	
NOTE BOOK	
AREA CHECKED	
NO.	

P:\1373\1373.dwg  
 P:\1373\1373.dwg  
 4/28/08 PM

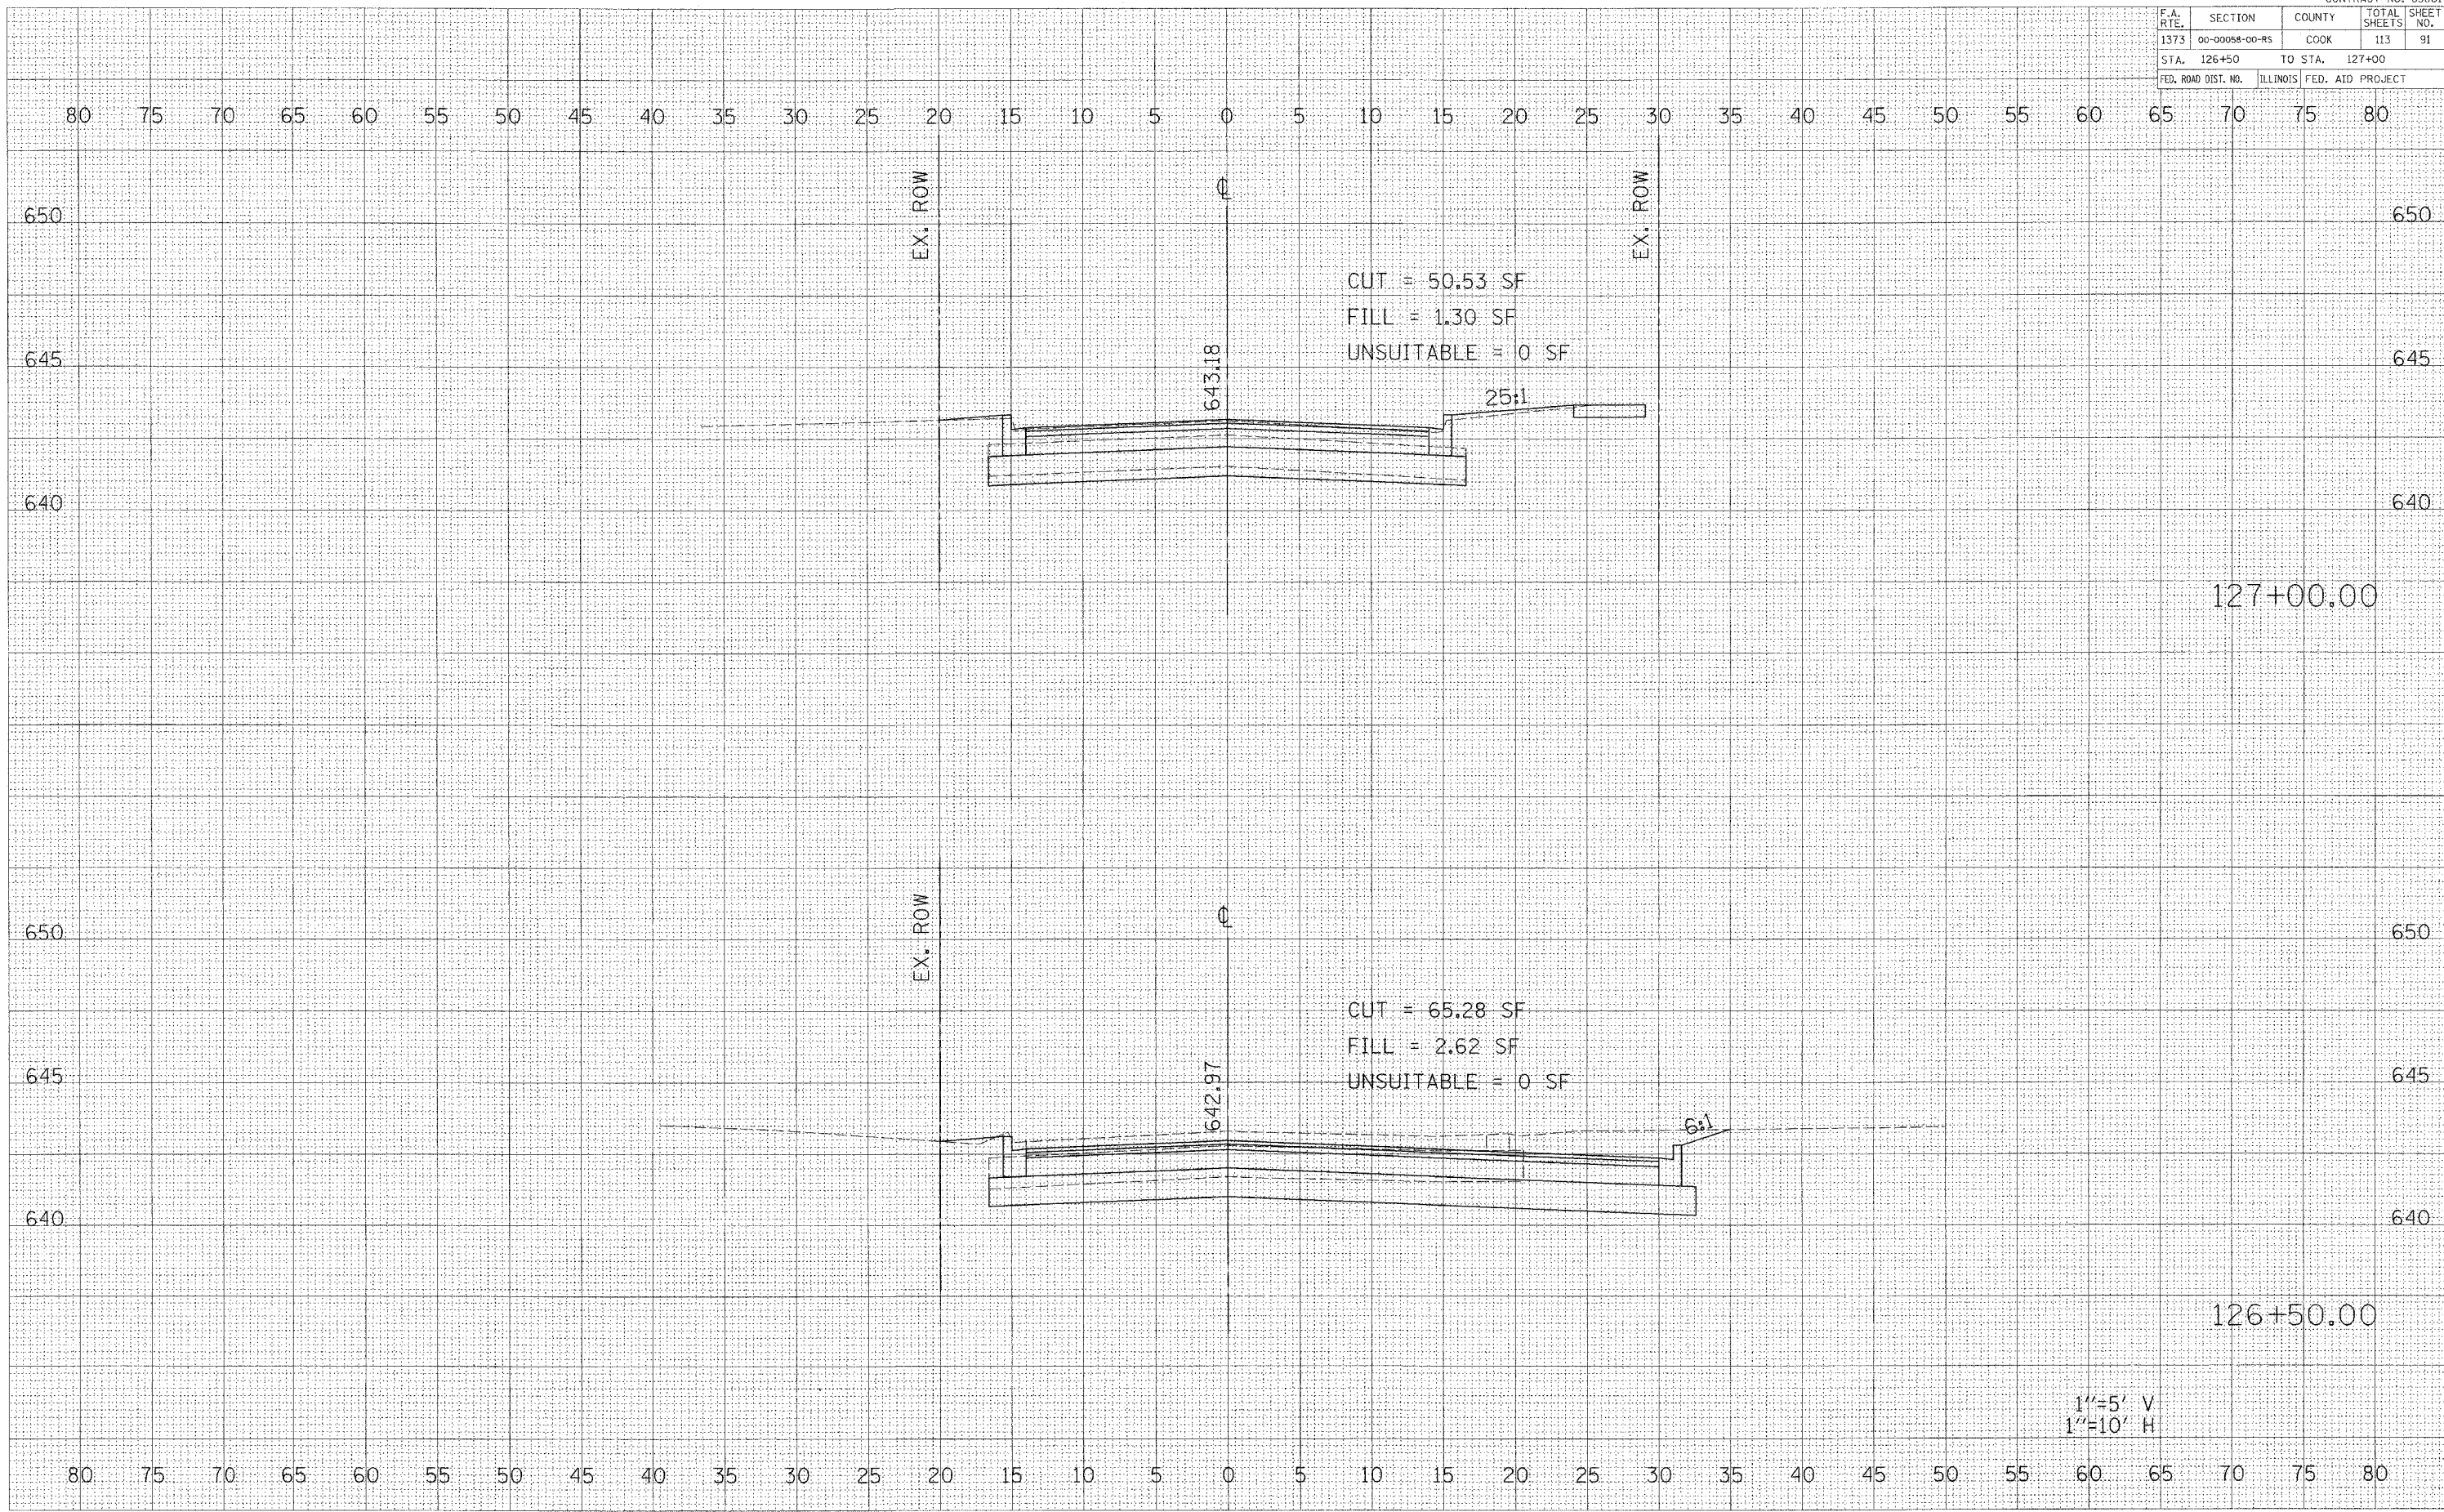

CUT = 50.53 SF  
 FILL = 1.30 SF  
 UNSUITABLE = 0 SF

CUT = 65.28 SF  
 FILL = 2.62 SF  
 UNSUITABLE = 0 SF

1"=5' V  
 1"=10' H

BELMONT AVENUE STA. 126+50 TO STA. 127+00