


| F.A. DIST. | SECTION | COUNTY | TOTAL SHEETS | SHEET NO. |
|---------------------|----------------|----------------|------------------|-----------|
| 1373 | 00-00058-00-RS | COOK | 113 | 93 |
| STA. 128+50 | | TO STA. 129+00 | | |
| FED. ROAD DIST. NO. | | ILLINOIS | FED. AID PROJECT | |

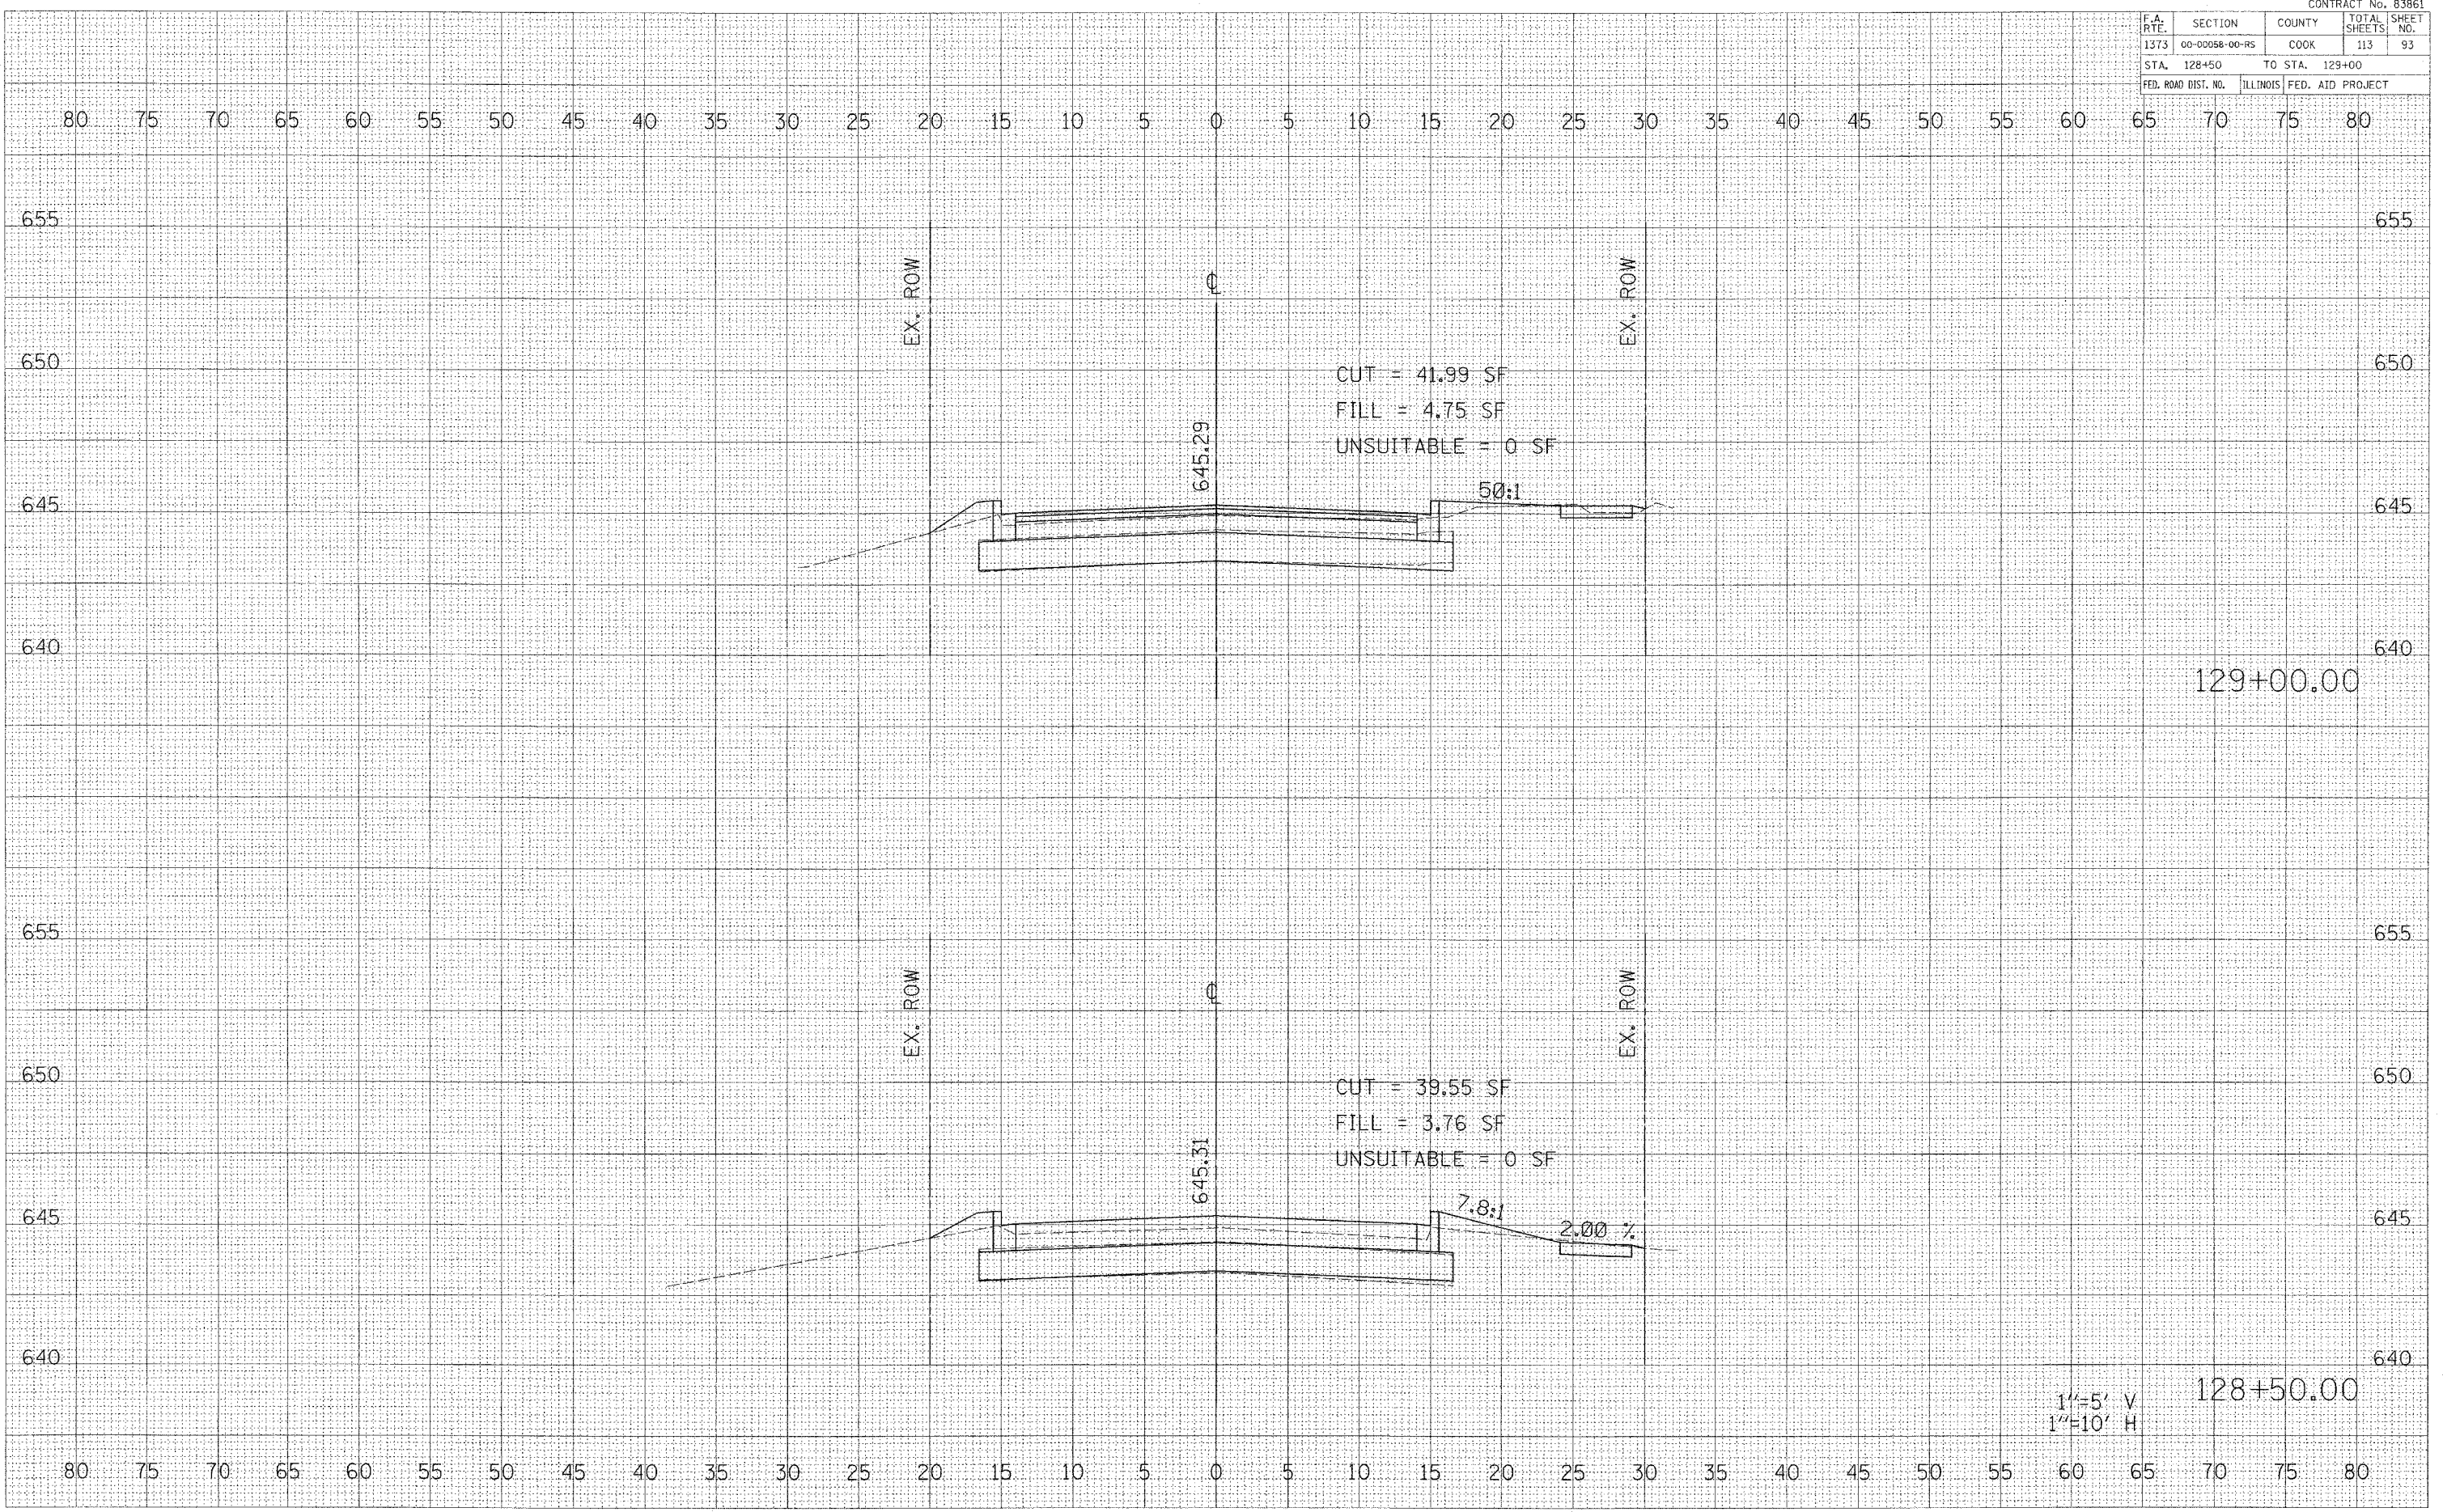

1"=5' V
1"=10' H

BELMONT AVENUE STA. 128+50 TO STA. 129+00

DATE _____
 BY _____
 SURVEYED _____
 PLOTTED _____
 NOTE BOOK _____
 AREAS CHECKED _____

DATE _____
 BY _____
 SURVEYED _____
 PLOTTED _____
 NOTE BOOK _____
 AREAS CHECKED _____

P:\14300\14300.dwg