


CONTRACT No. 83861

F.A. RTE.	SECTION	COUNTY	TOTAL SHEETS	SHEET NO.
1373	00-00058-00-RS	COOK	113	110
STA. 143+22.02		TO STA. 143+50		
FED. ROAD DIST. NO.		ILLINOIS FED. AID PROJECT		

DATE	BY

DATE	BY

p:\14300\14300\14300\14300\14300\14300.dgn
 5/23/2006
 4:08:42 PM

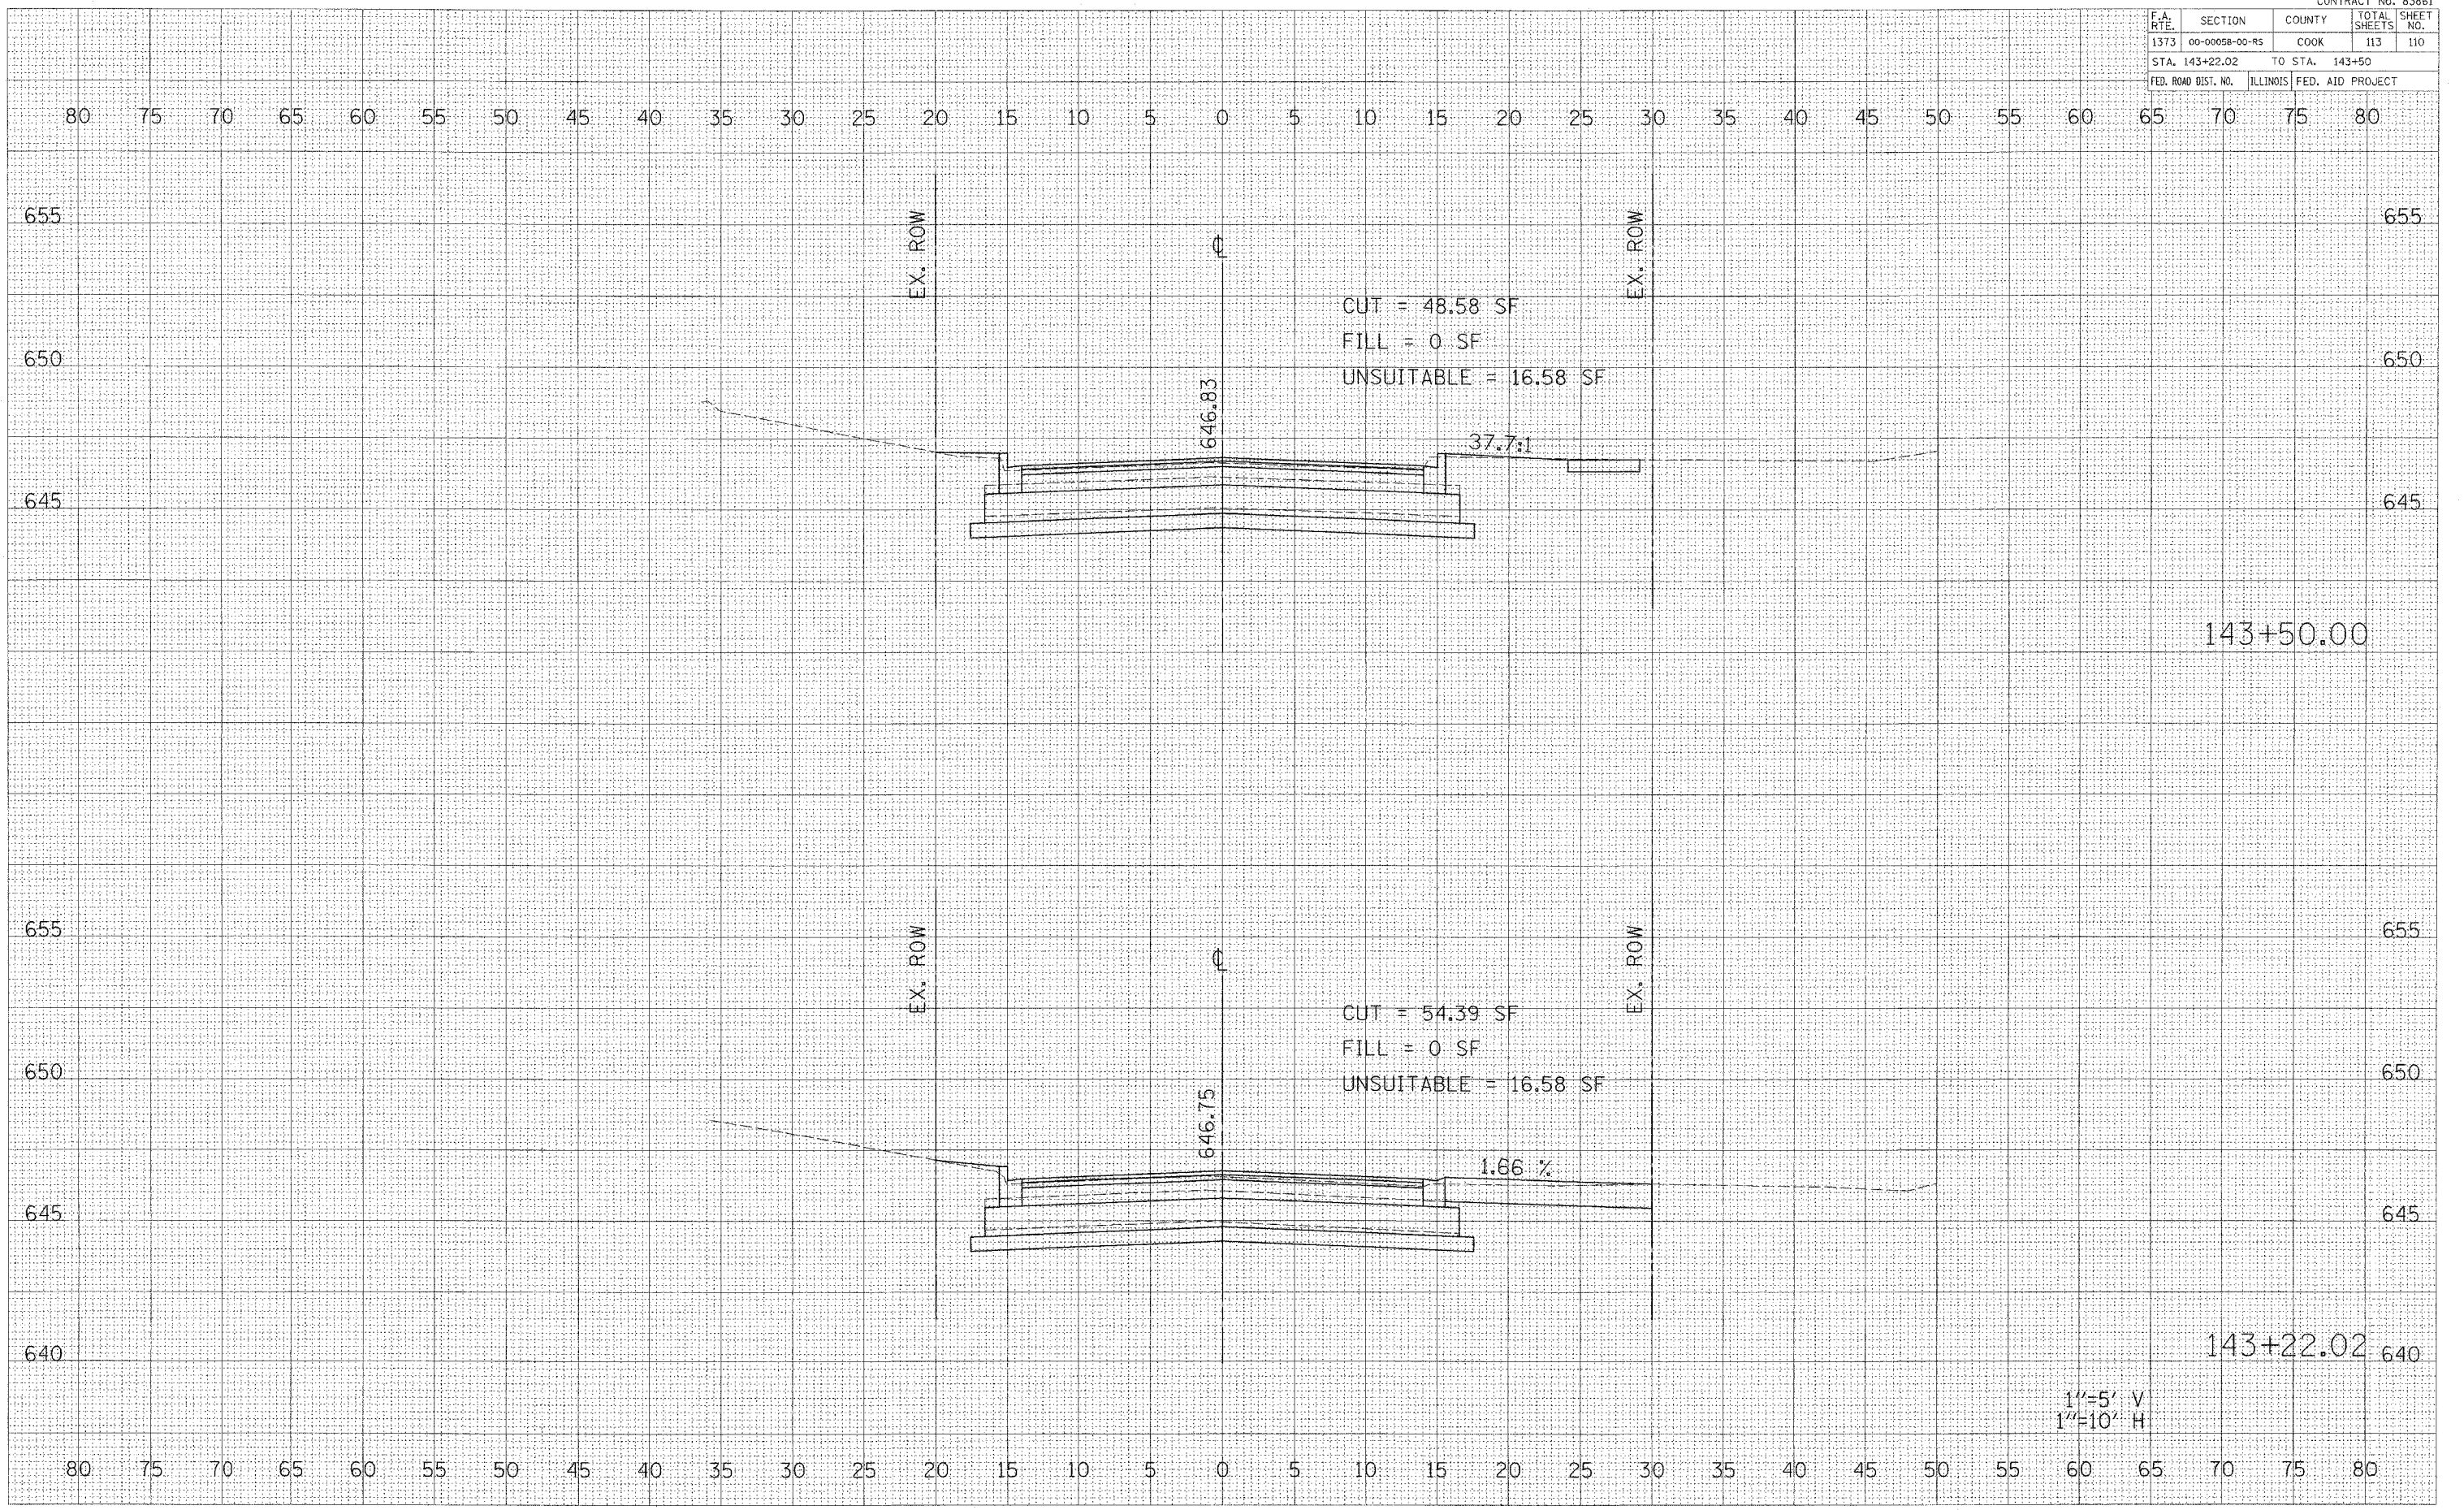

1"=5' V
 1"=10' H