


CONTRACT No. 83861

F.A. RTE.	SECTION	COUNTY	TOTAL SHEETS	SHEET NO.
1373	00-00058-00-RS	COOK	113	113
STA. 145+50		TO STA.		
FED. ROAD DIST. NO.		ILLINOIS FED. AID PROJECT		

DATE SURVEYED  
 SURVEY PLOTTED  
 NOTE BOOK NO.  
 REPLICATE AREAS CHECKED

DATE SURVEYED  
 SURVEY PLOTTED  
 NOTE BOOK NO.  
 REPLICATE AREAS CHECKED

p:\11300\11300\11300\11300.dgn  
 4/28/04 PM

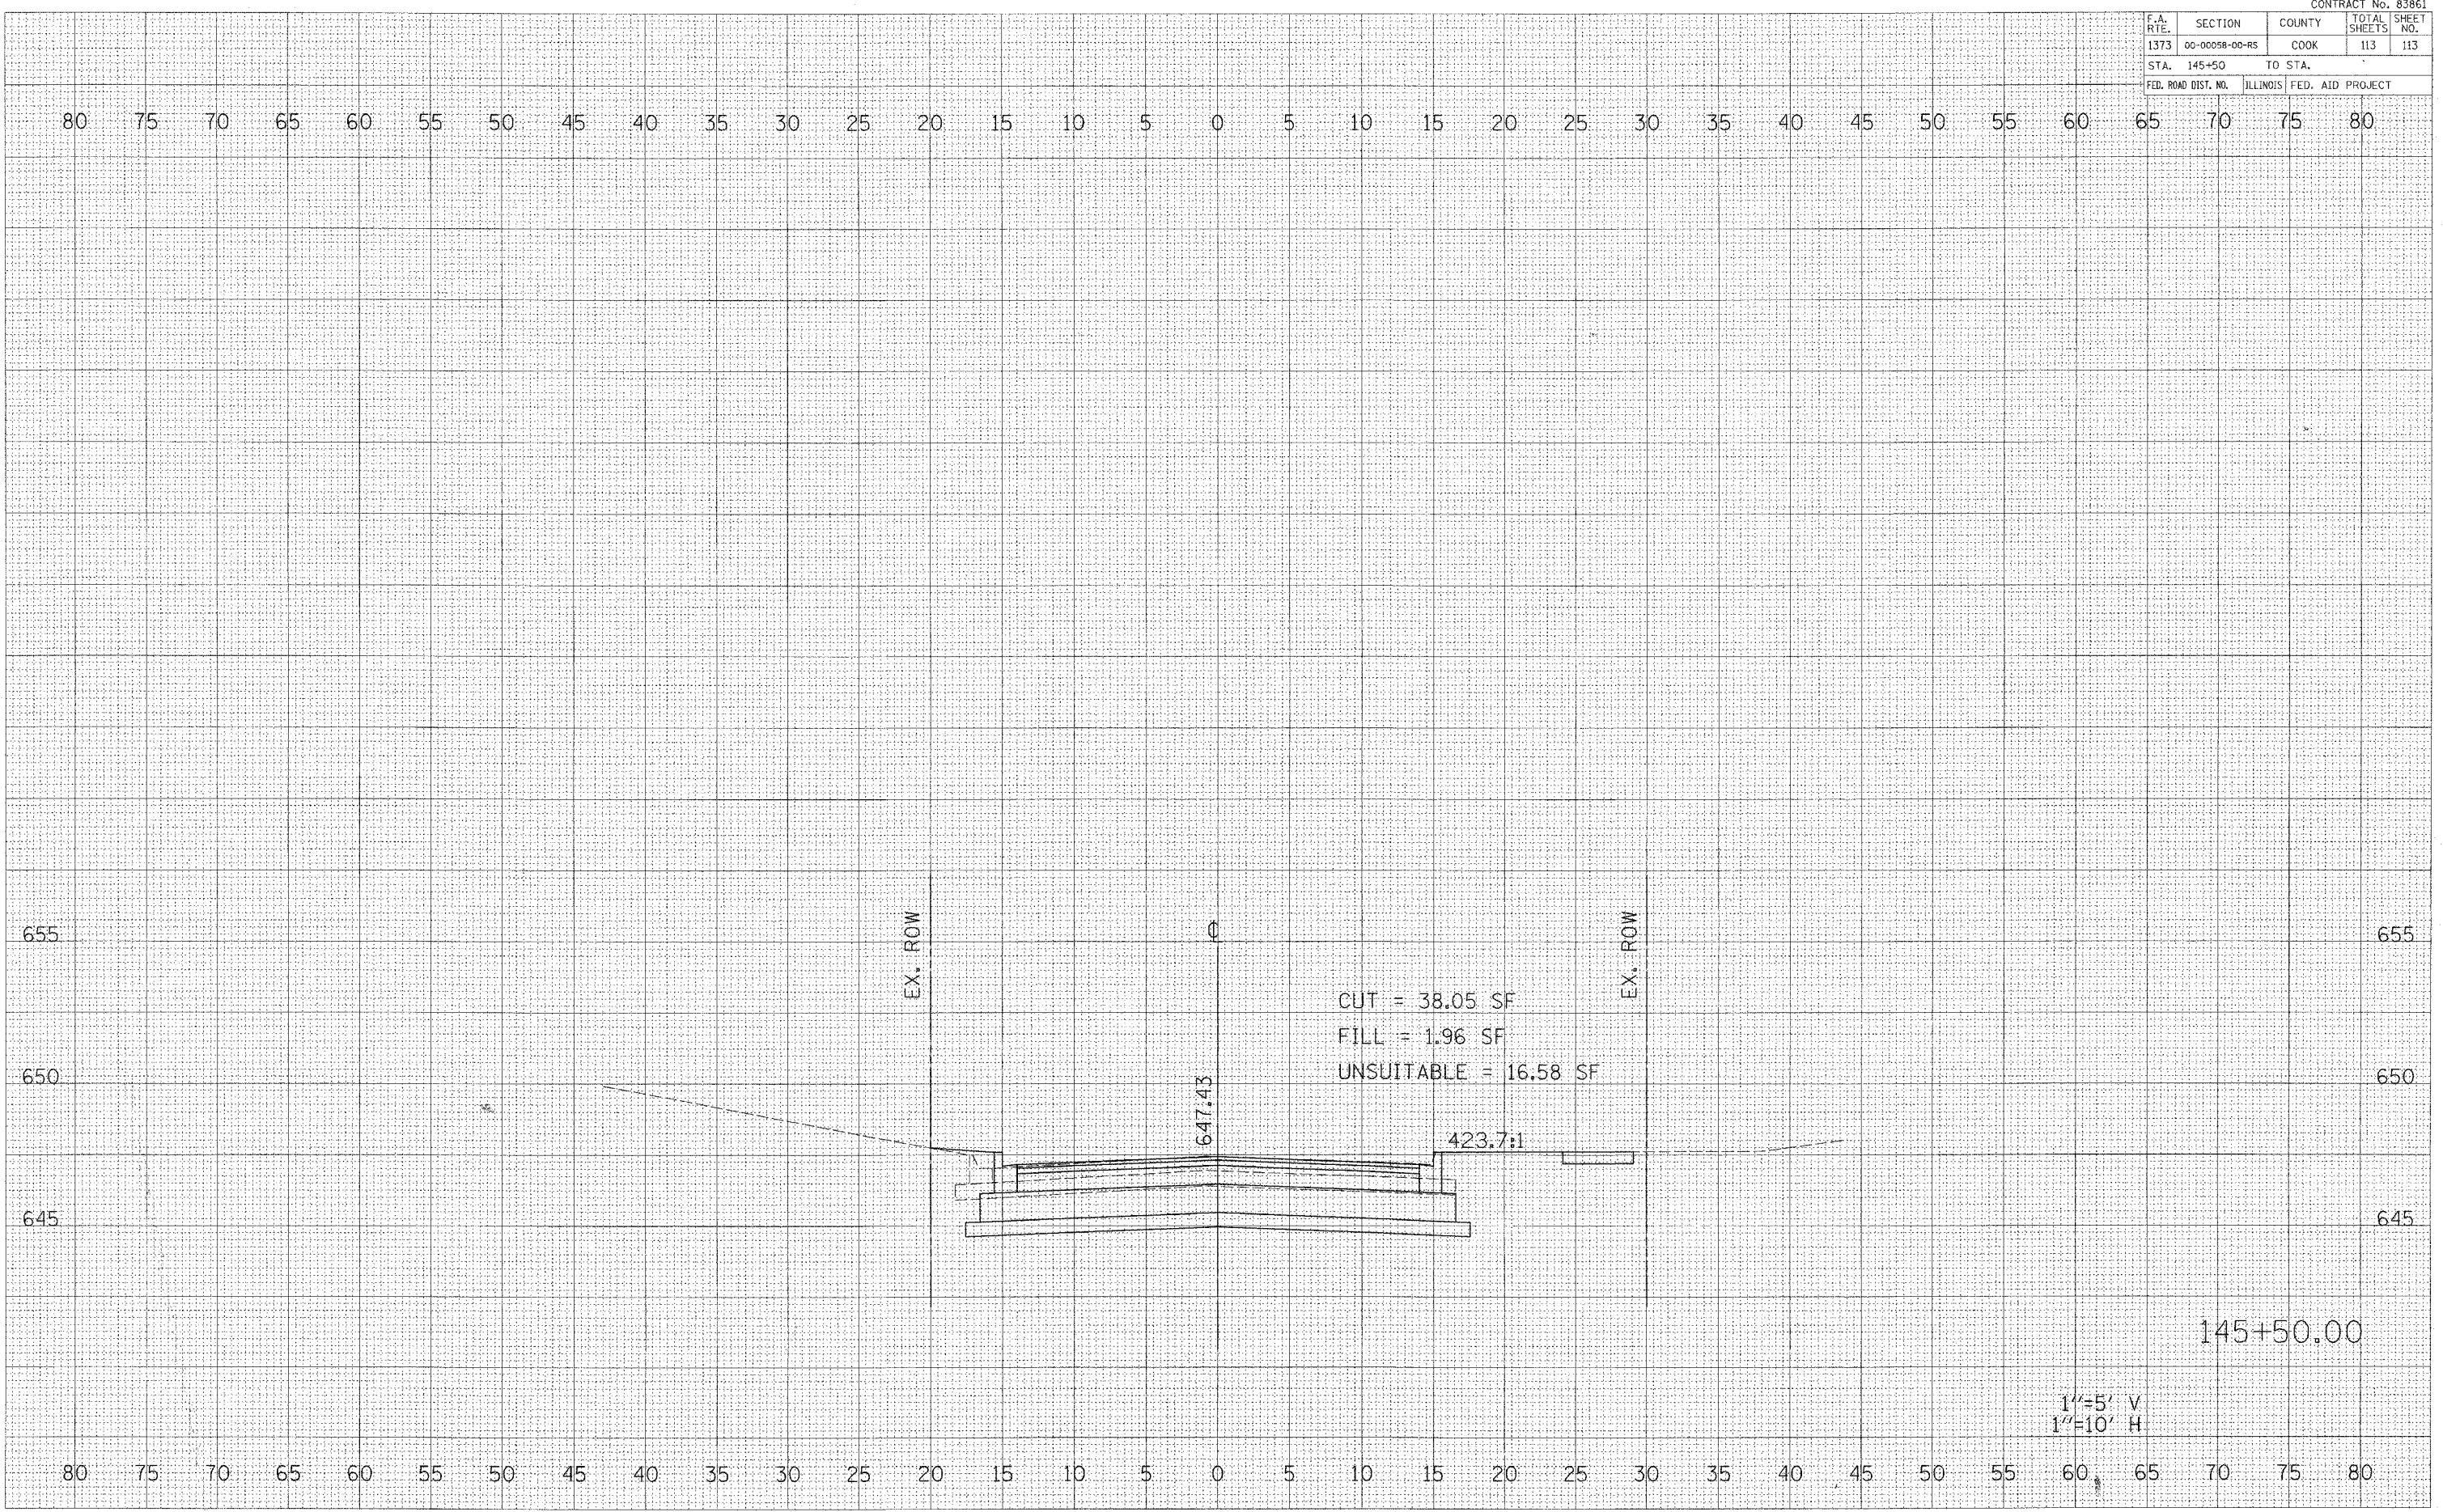

BELMONT AVENUE STA. 145+50