
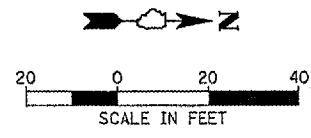


F.A. RTE.	SECTION	COUNTY	TOTAL SHEETS	SHEET NO.
	05-00001-01-PV	DEKALB	38	5
STA. CH#87319		TO STA. ILLINOIS FED. AID PROJECT		

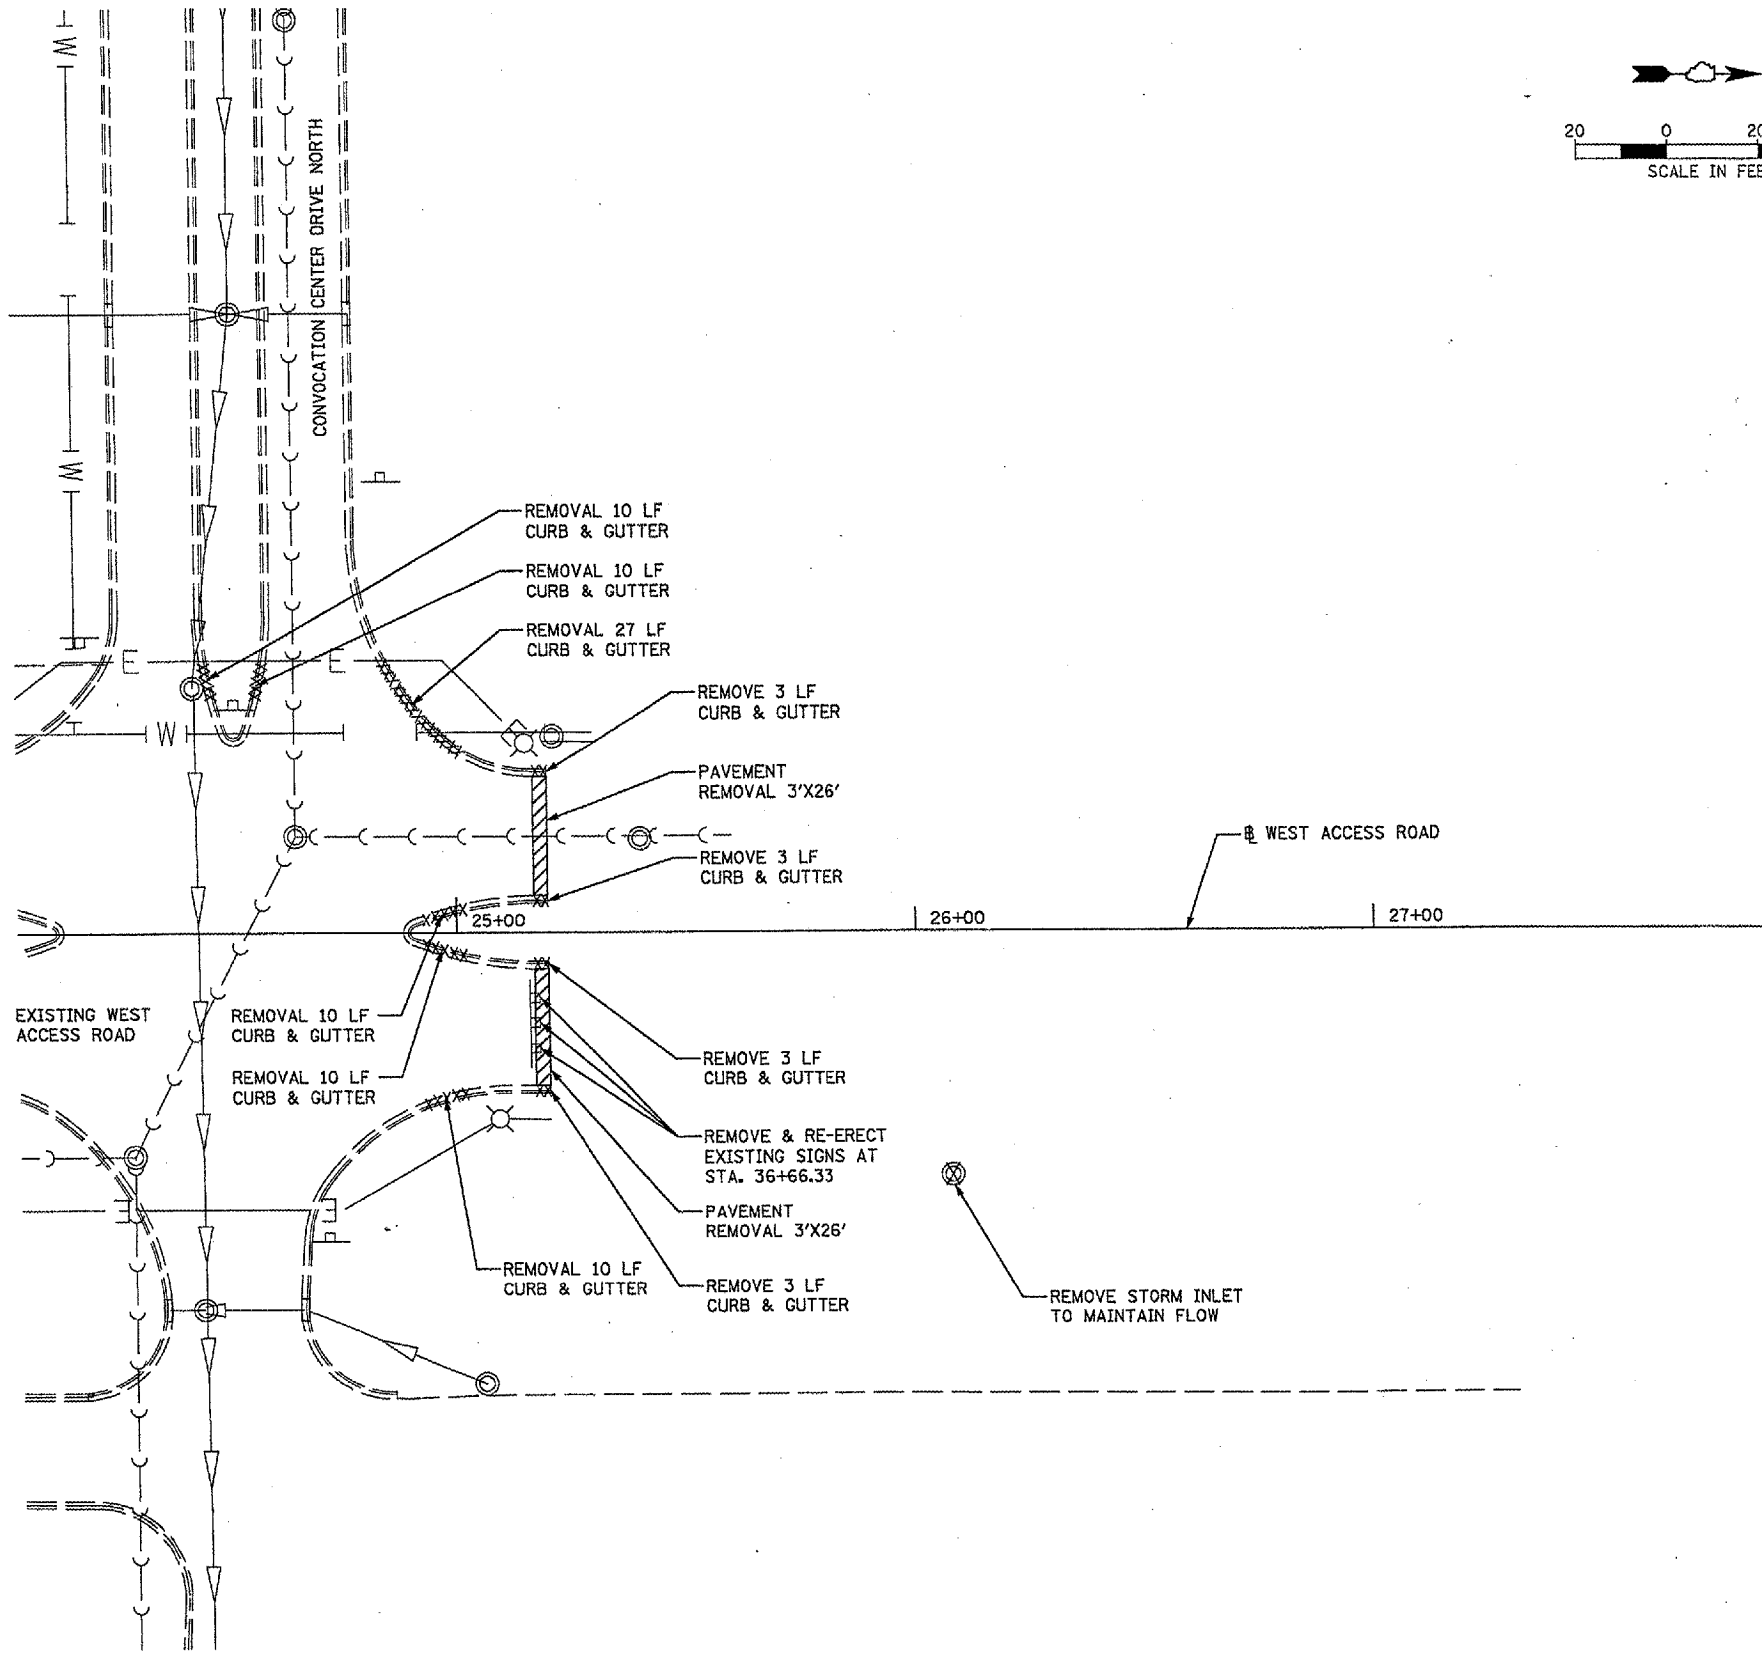

NOTES:

1. REMOVAL OF EXISTING CURB AND GUTTER SHALL ALIGN WITH PROPOSED CURB RAMP AND SIDEWALK LOCATIONS WHERE APPLICABLE.
2. TREE REMOVAL IS SHOWN ON MISC. DETAILS, SHEET 31.

LEGEND

- | | | | |
|--|-----------------------------|--|------------------------------------|
| | PAVEMENT REMOVAL | | EXISTING SANITARY SEWER LINE |
| | CURB & GUTTER REMOVAL | | EXISTING STORM SEWER LINE |
| | EXISTING ROADWAY LIGHT POLE | | EXISTING PAVEMENT |
| | EXISTING MANHOLE | | EXISTING WATER LINE |
| | EXISTING SIGN | | EXISTING UNDERGROUND ELECTRIC LINE |
| | EXISTING INLET | | |

REVISIONS	
NAME	DATE

ILLINOIS DEPARTMENT OF TRANSPORTATION
 SECTION 05-00001-01-PV
 DEKALB COUNTY
 NORTHERN ILLINOIS UNIVERSITY WEST ACCESS ROAD
**WEST ACCESS ROAD
REMOVAL PLAN**

SCALE: AS SHOWN DRAWN BY MWH
 DATE 05/18/06 CHECKED BY CPS

HANSON Professional Services, Inc.
 Copyright Hanson Professional Services, Inc. 2005
 12/20/05 MWH
 05/03/06 MWH
 05/07/06 CPS
 10:42 PM
 05/08/2006 10:42 PM
 05/07/06 10:55:40
 C:\DD\Road\Schem\C-01-DEA.dgn