
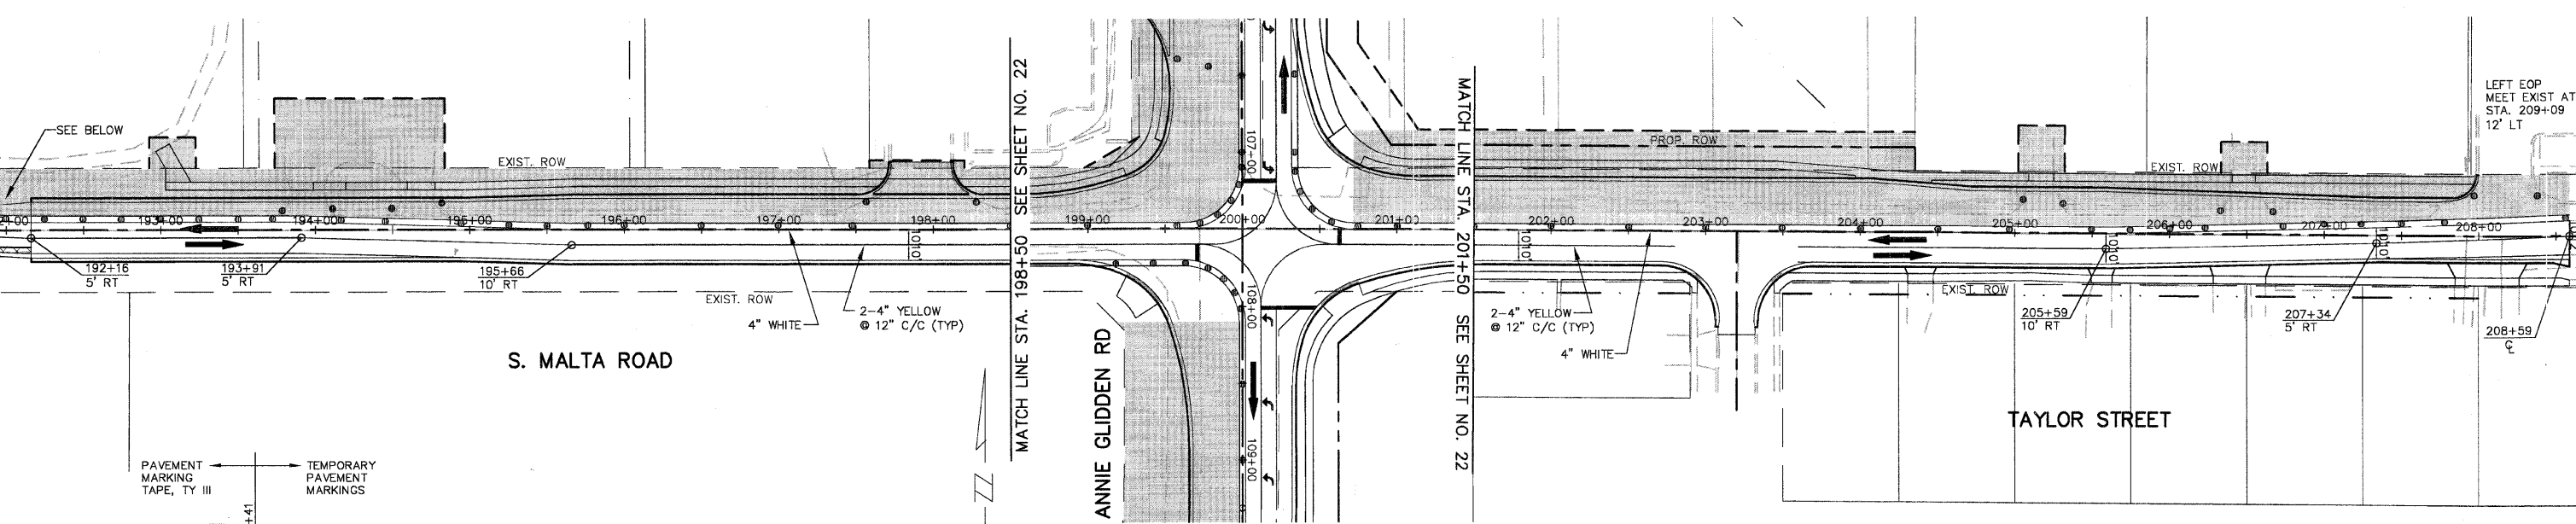


F.A.U. ROUTE	CONTRACT NO.	COUNTY	TOTAL SHEET
5348	87330	DEKALB	SHITS. NO.
STATE SECTION	05-00160-00-WR		140 23
CONSTRUCTION STAGING PLAN - STAGE 2			
F.H.W.A. REG.5 ILLINOIS PROJECT HPP-2295(00)			

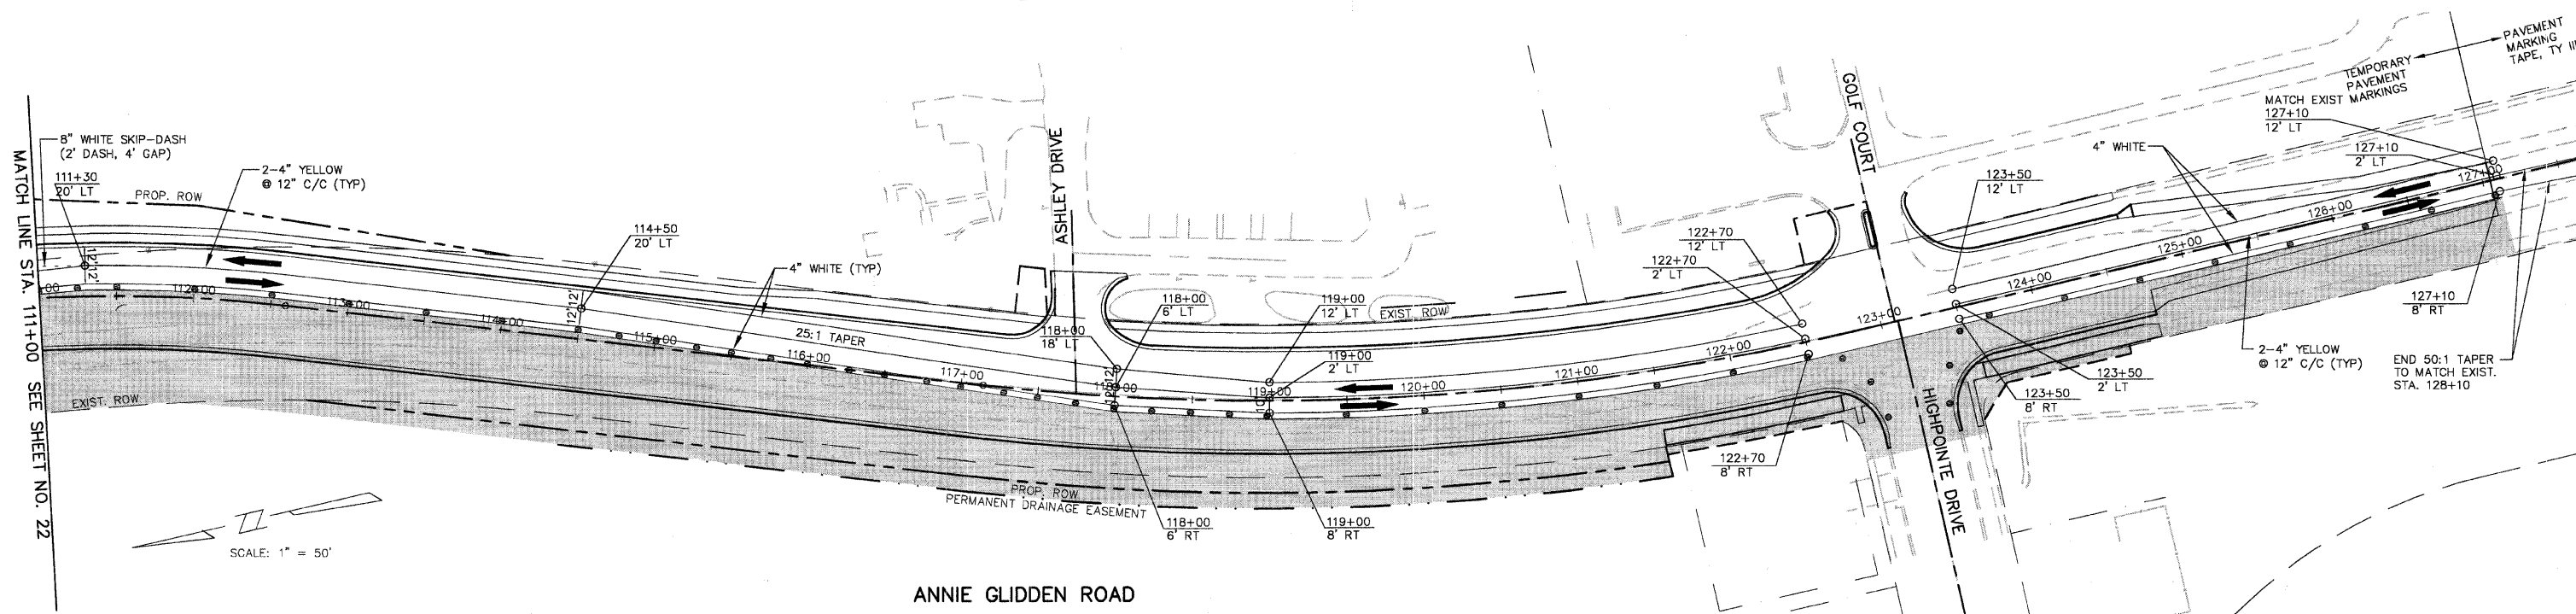

CONSTRUCTION STAGING LEGEND

- TRAFFIC CONTROL DEVICE (BARRICADE, DRUM, VERTICAL PANEL) WITH STEADY BURN LIGHT AT 50' C/C (TYP); 25' C/C ON TAPERS; 10' C/C AT INTERSECTION RETURNS AND DRIVEWAYS
- ▨ WORK ZONE
- ➔ DIRECTION OF TRAFFIC MOVEMENT
- ▣ TEMPORARY PAVEMENT
- ⊥ TYPE III BARRICADE

STAGE 2