


F.A.U. ROUTE	CONTRACT NO.	COUNTY	TOTAL SHEETS
5348	87330	DEKALB	140
STATE SECTION			32
05-00160-00-WR			
PLAN & PROFILE STA.	80+50 TO STA.	86+50	
F.H.W.A. REG. 5	ILLINOIS PROJECT	HP-2295(001)	

ANNIE GLIDDEN ROAD CURVE 1

PI STA. = 84+51.17
 $\Delta = 03^{\circ}22'03''$
 $D = 00'-45'-00''$
 $R = 7639.00'$
 $T = 224.55'$
 $L = 448.96'$
 $E = 3.30'$
 $SE = \text{NORMAL CROWN}$
 $PC STA. = 82+26.63$
 $PRC STA. = 86+75.59$

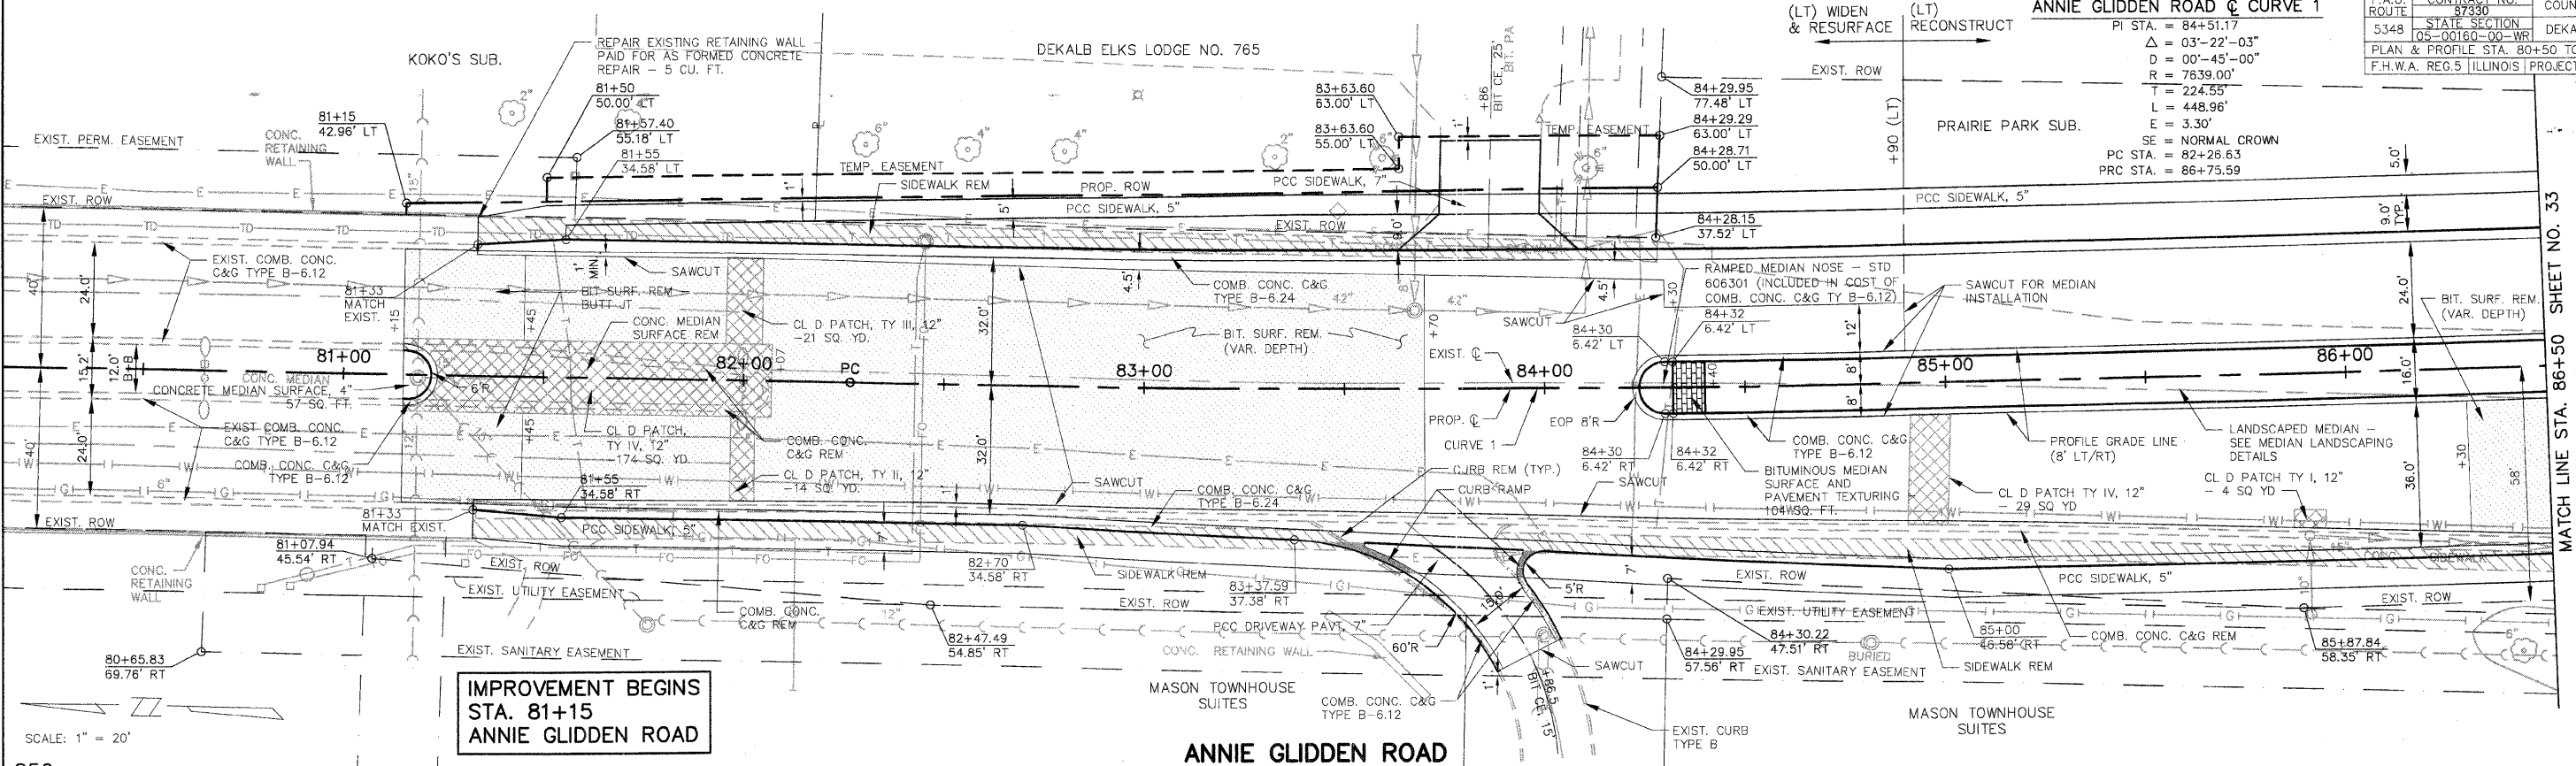

SCALE: 1" = 20'

