


F.A.U. ROUTE	CONTRACT NO.	COUNTY	TOTAL SHEETS
5348	87330	DEKALB	140
UTILITY PLAN	STA. 98+50 TO STA. 104+50		47
F.H.W.A. REG. 5	ILLINOIS PROJECT	HP-2295(001)	

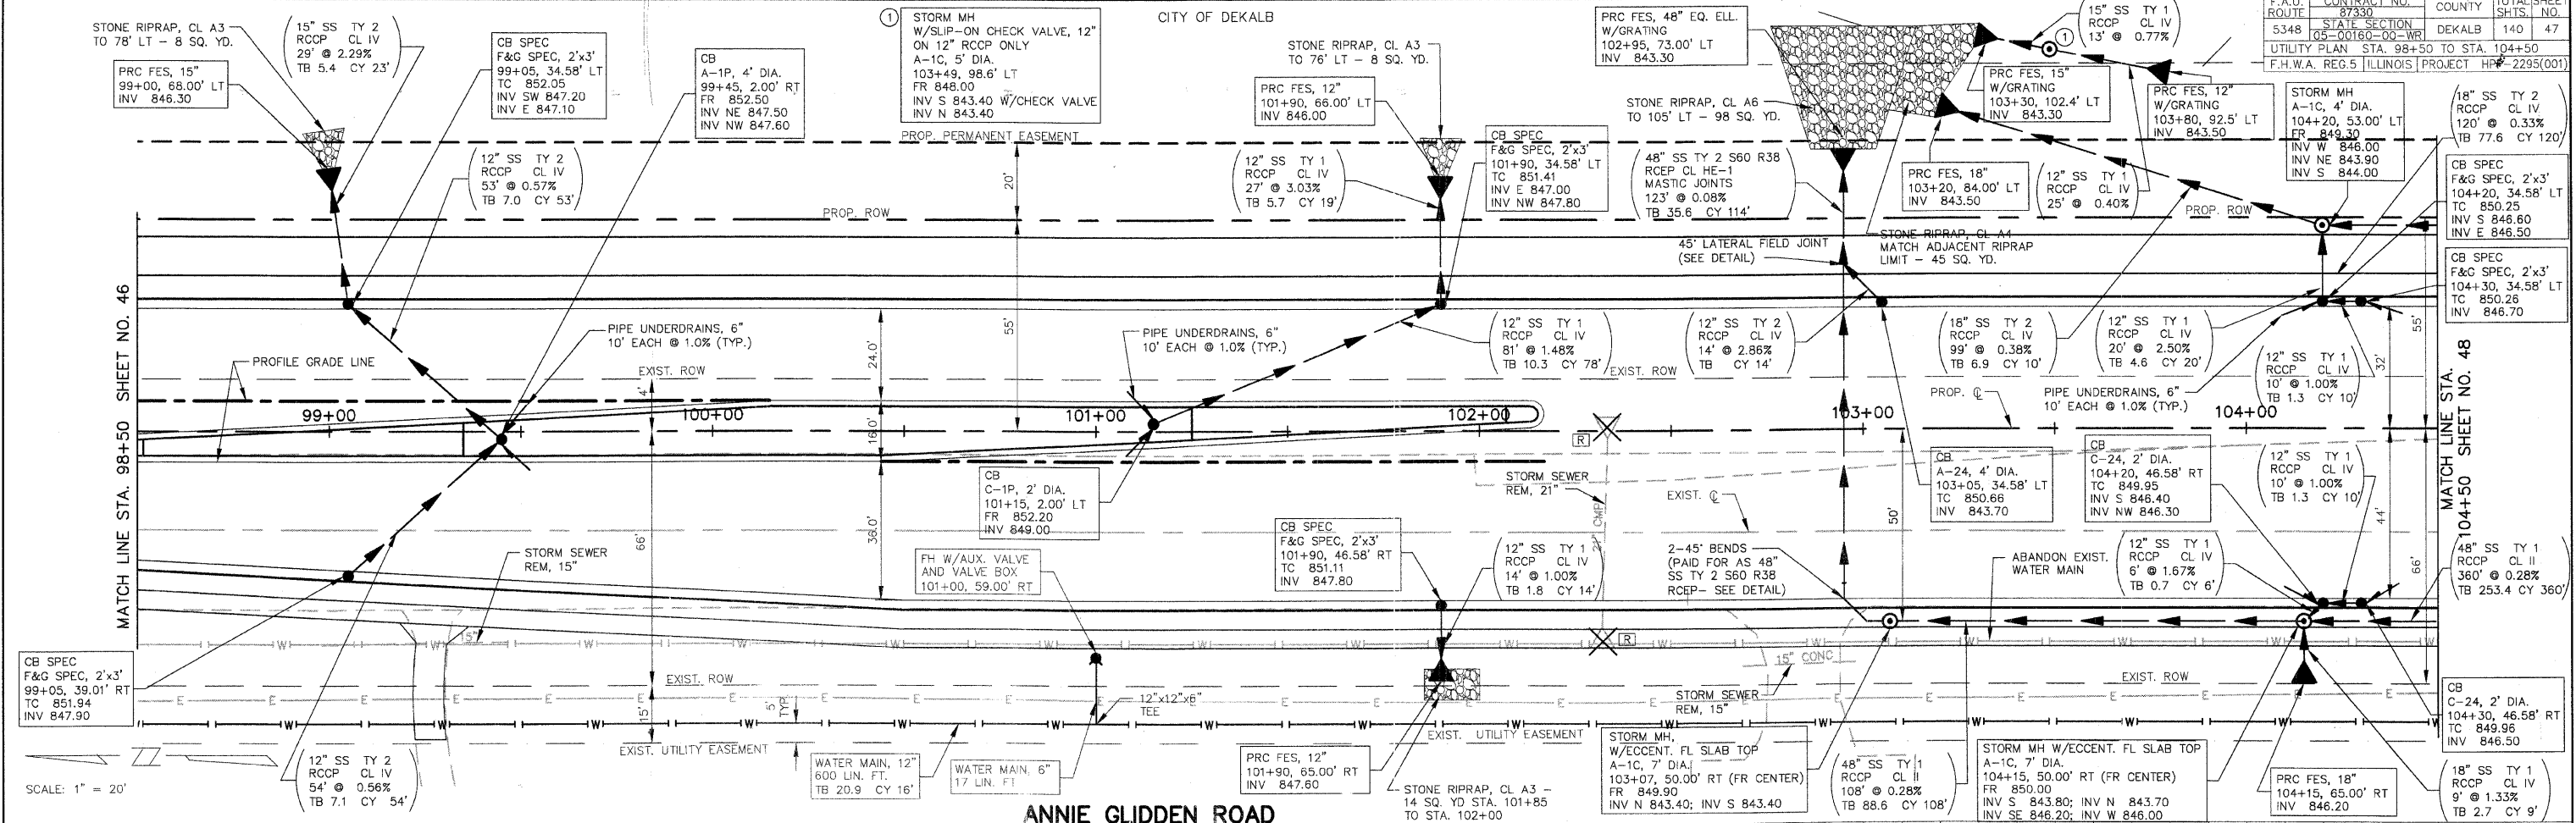

ANNIE GLIDDEN ROAD

