


F.A.U. ROUTE	CONTRACT NO.	COUNTY	TOTAL SHEET
5348	87330	DEKALB	140
CROSS SECTION STA.	STATE SECTION	PROJECT	SHTS. NO.
83+89 TO STA. 84+50	05-00180-00-WR	HPP-2295(001)	101

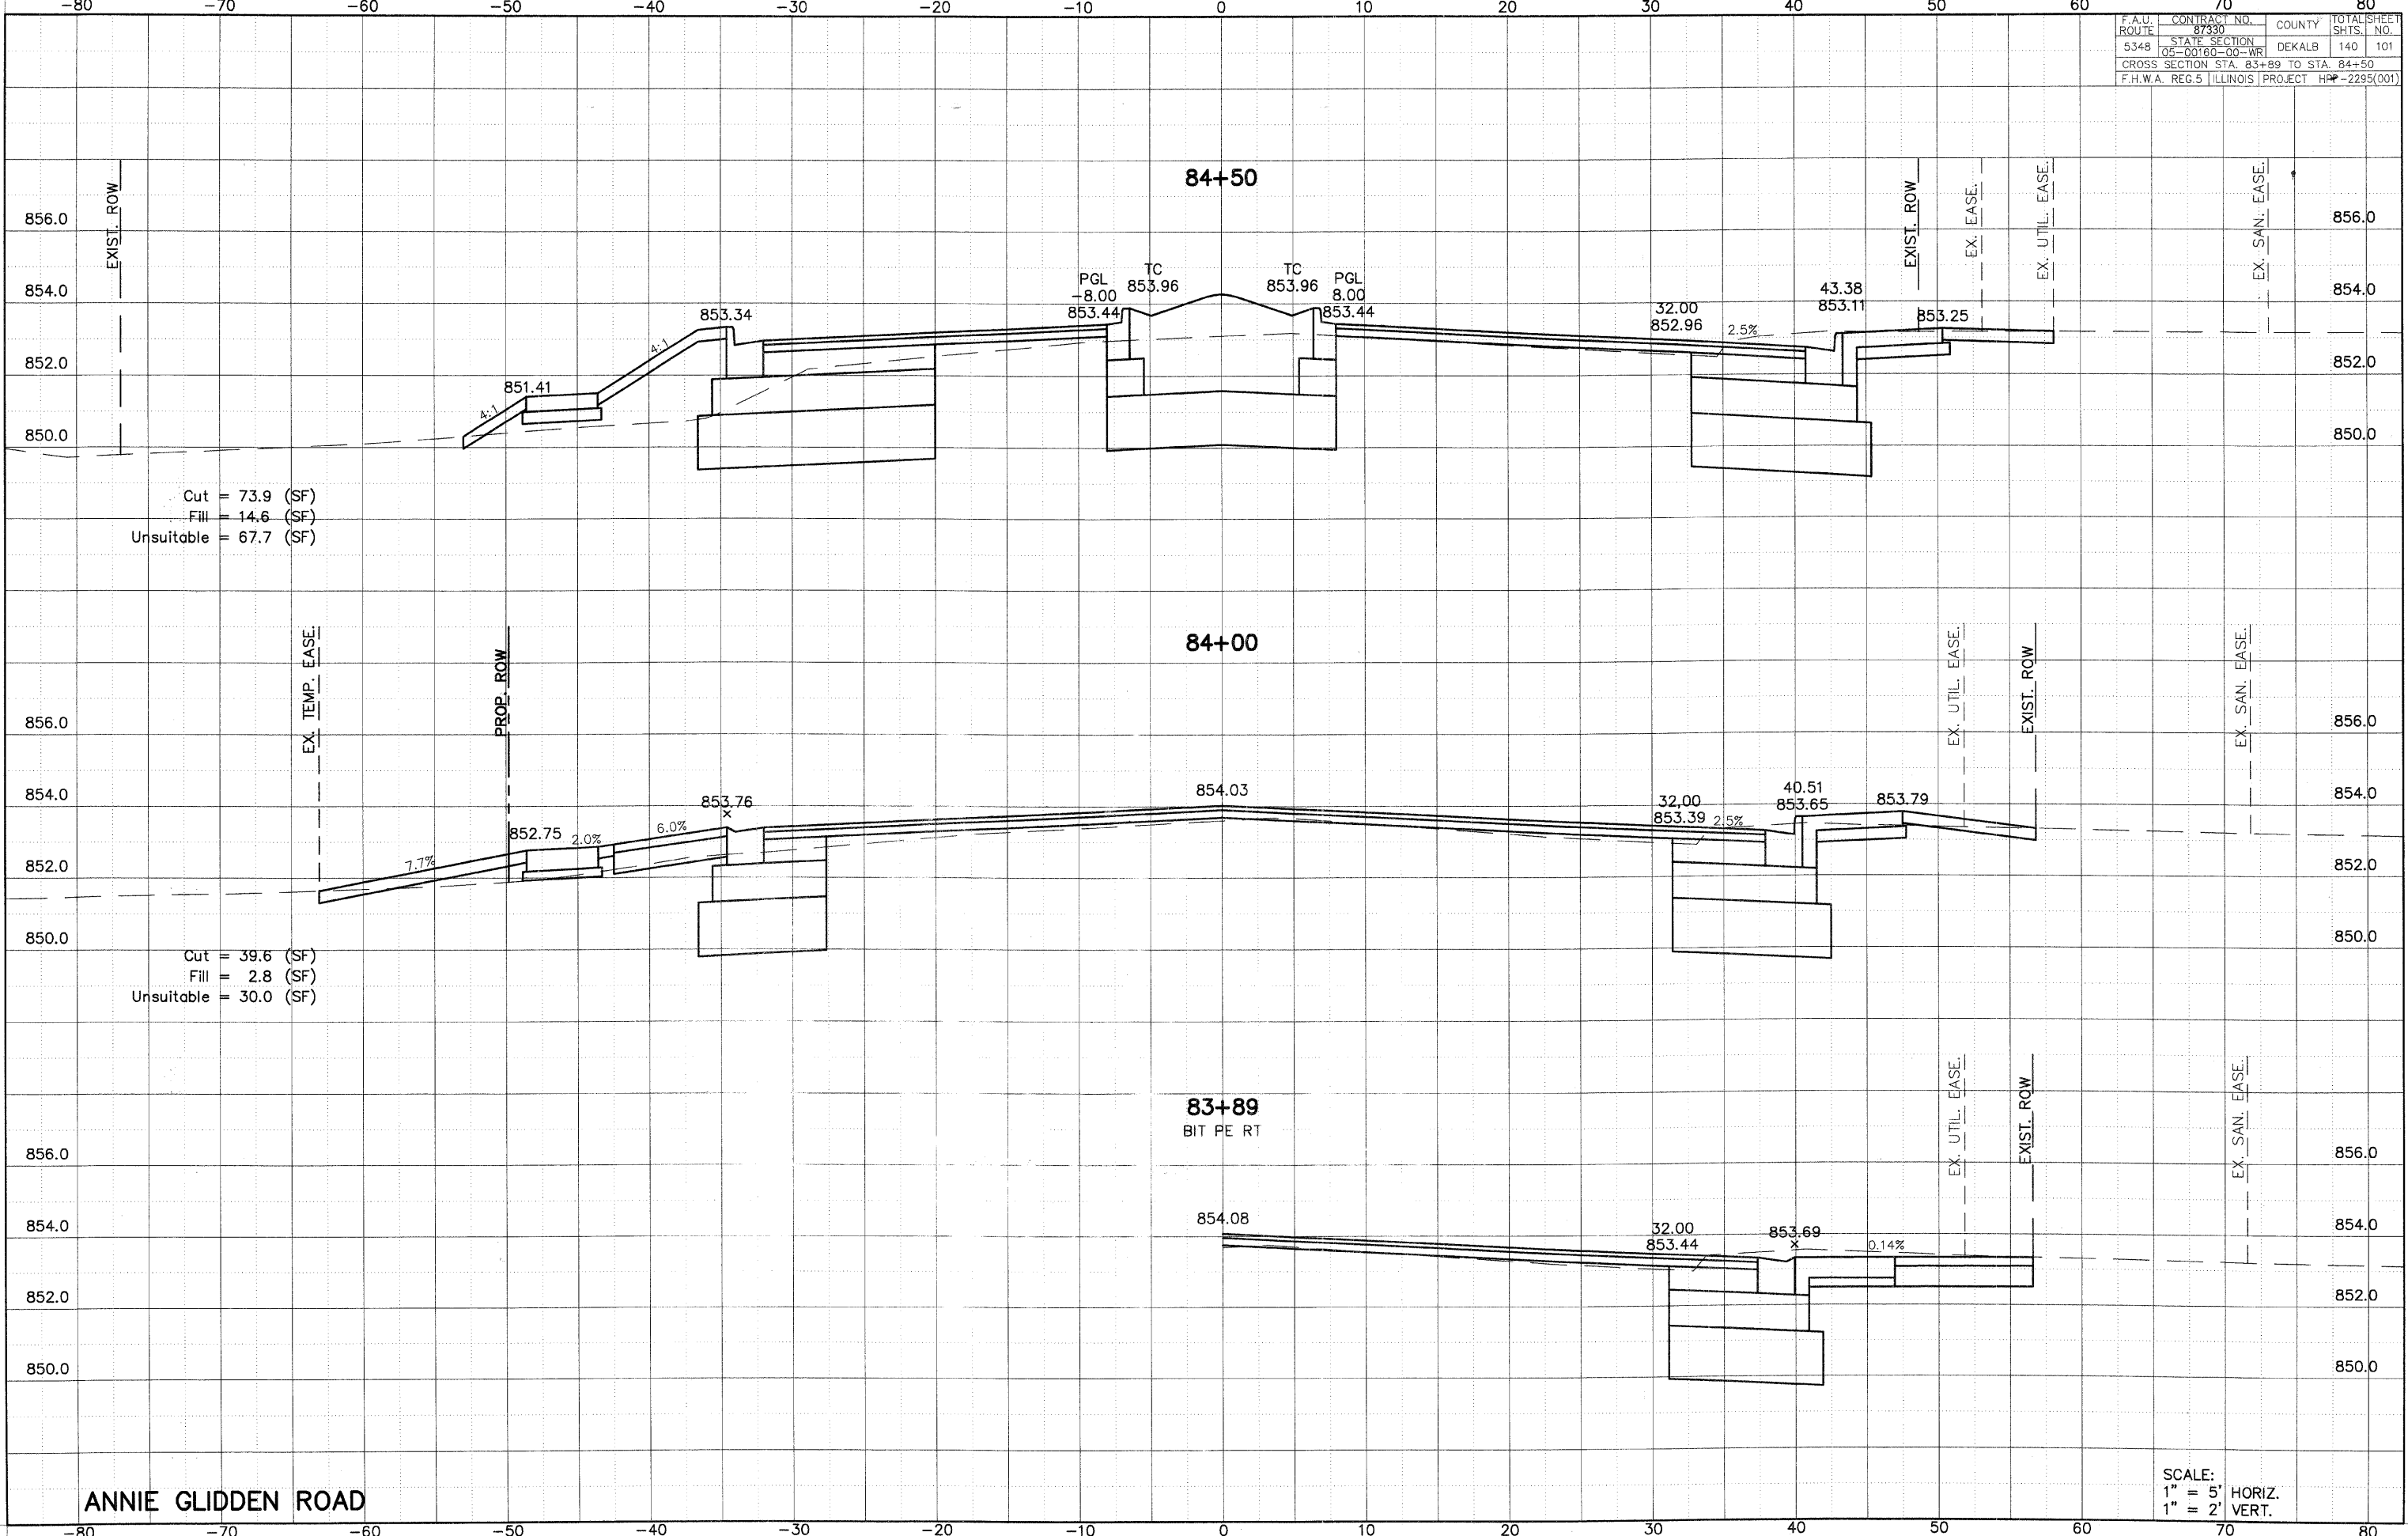

ANNIE GLIDDEN ROAD

SCALE:
1" = 5' HORIZ.
1" = 2' VERT.