


F.A.U. ROUTE	CONTRACT NO.	COUNTY	TOTAL SHEET
5348	87330	DEKALB	140
STATE SECTION	DEKALB	140	104
05-00160-00-WR			
CROSS SECTION STA. 87+50 TO STA. 88+50			
F.H.W.A. REG.5 ILLINOIS PROJECT HPP-2295(001)			

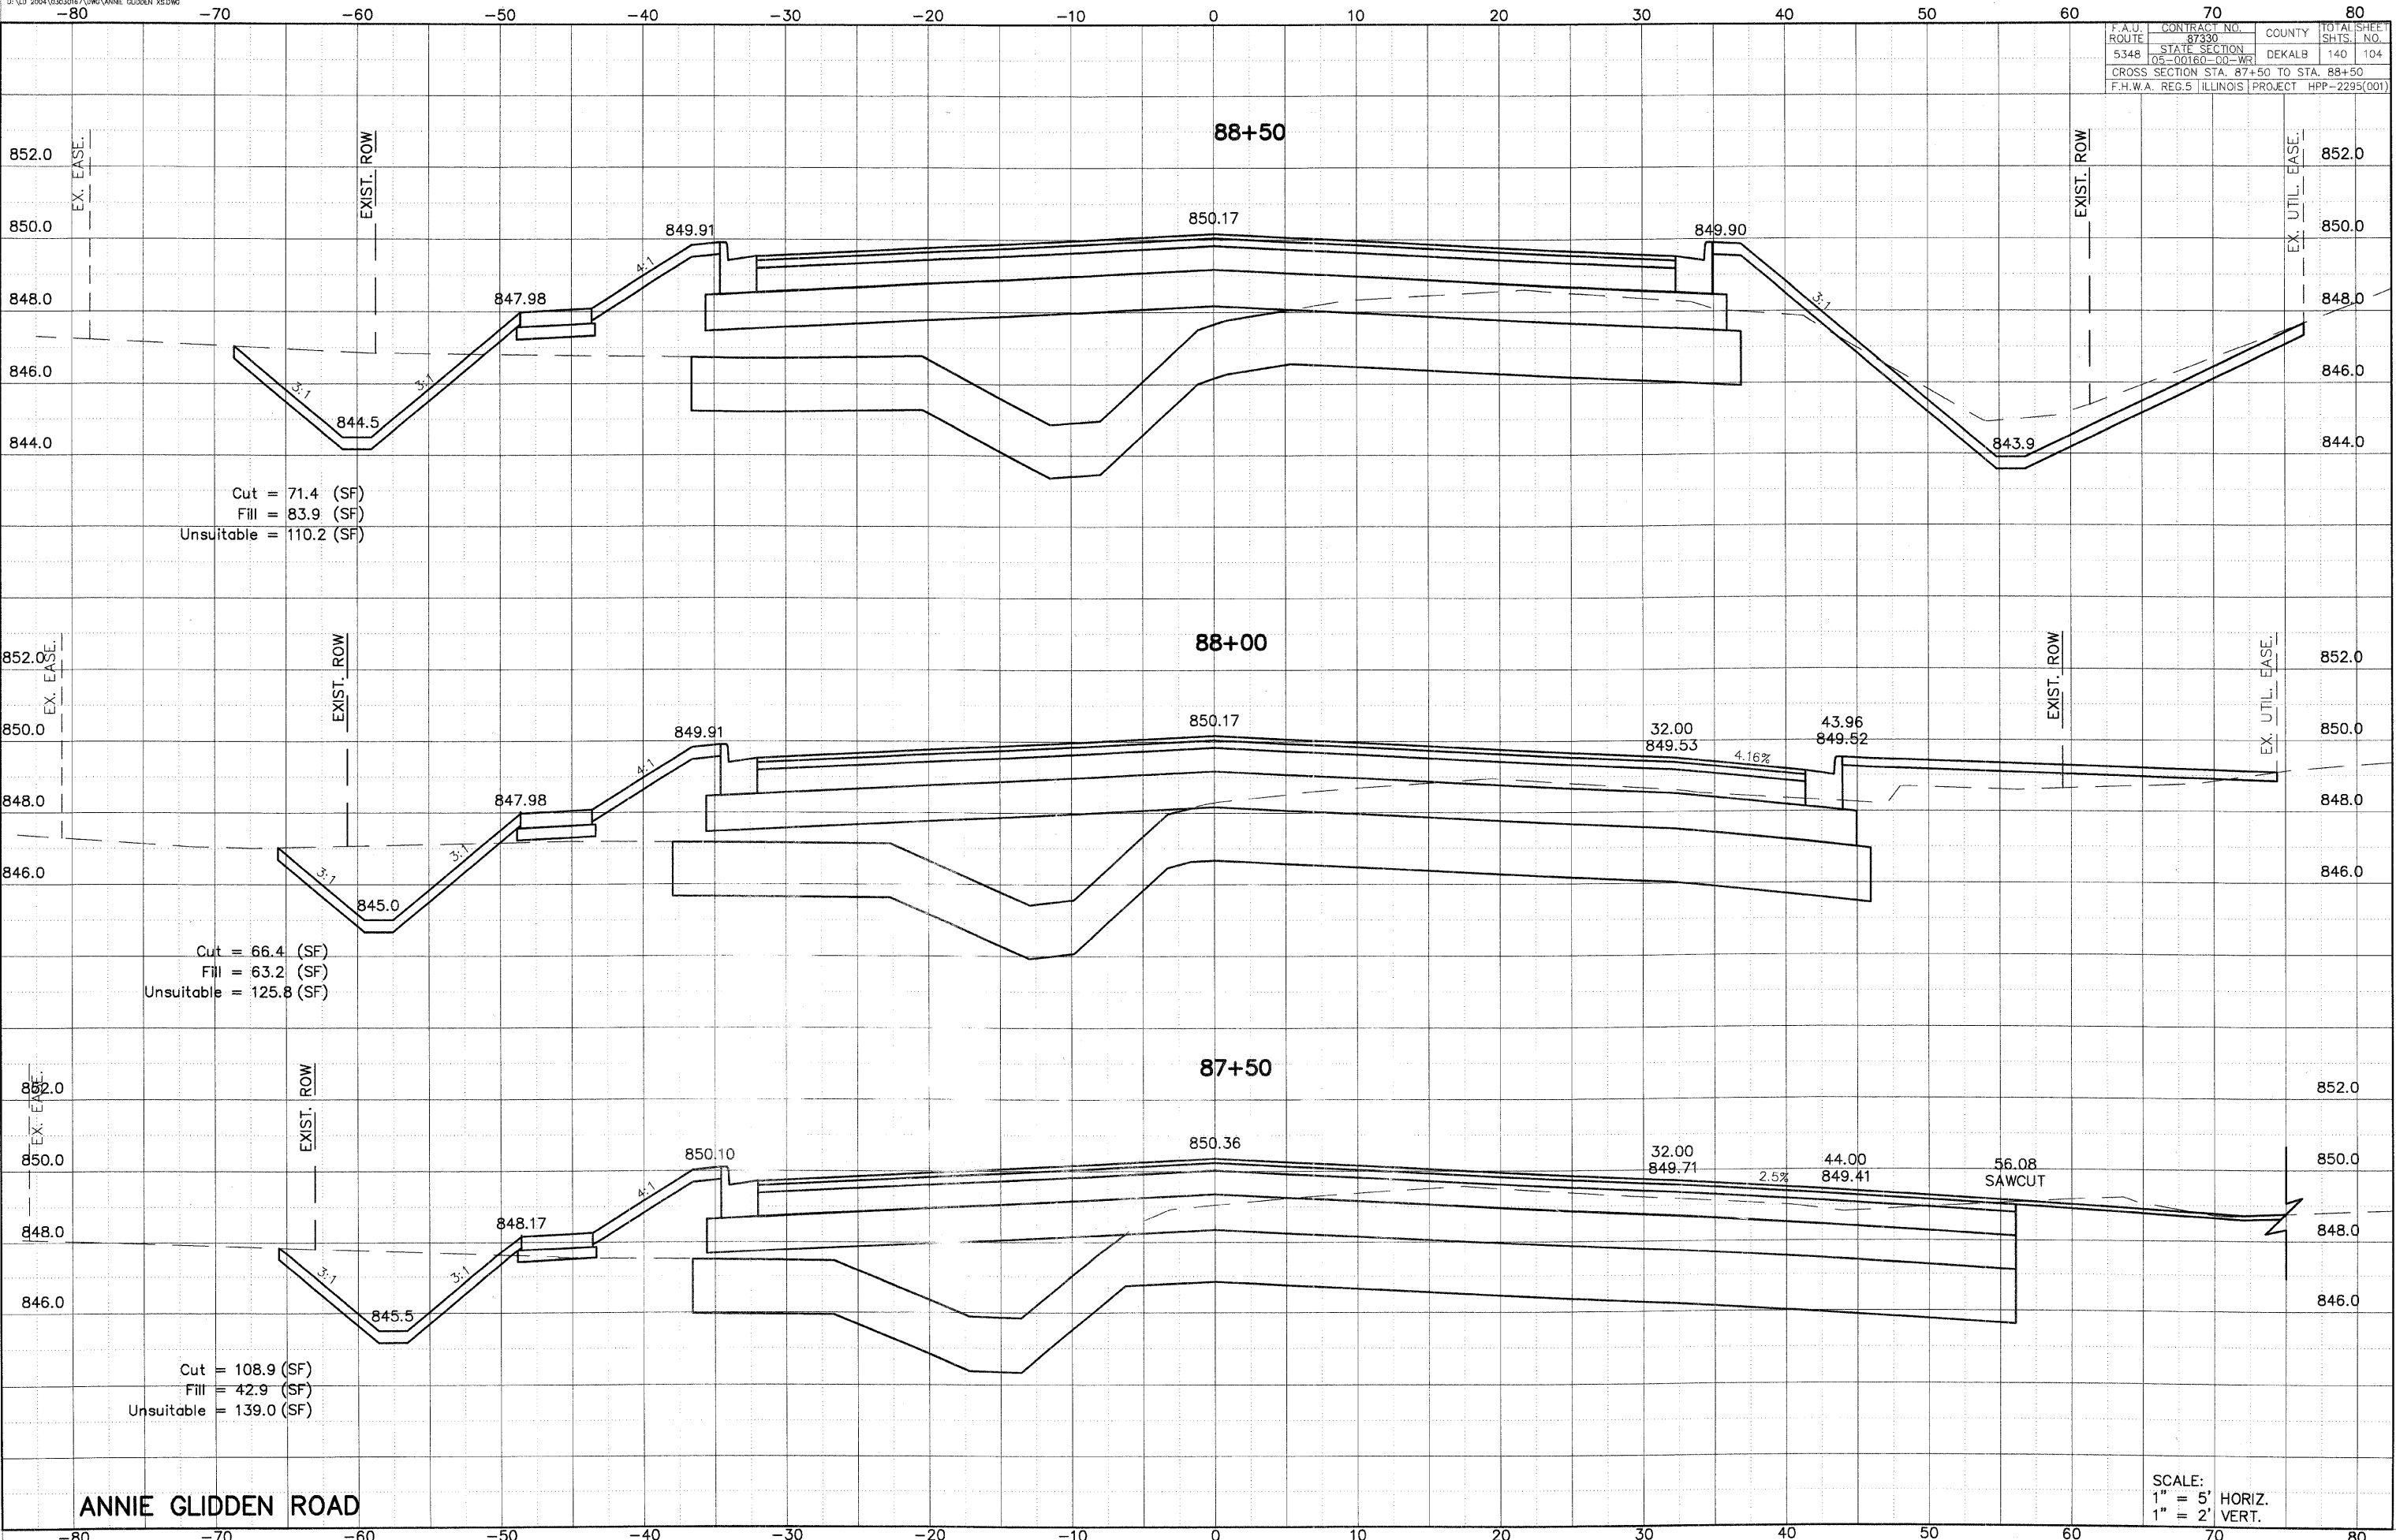

ANNIE GLIDDEN ROAD

SCALE:
1" = 5' HORIZ.
1" = 2' VERT.