


F.A.U. ROUTE	CONTRACT NO.	COUNTY	TOTAL SHEET
5348	87330	DEKALB	140
STATE SECTION			117
105-00180-00-WR1			
CROSS SECTION STA. 105+70.70 TO STA. 106+50			
F.H.W.A. REG. 5 ILLINOIS PROJECT HP-2295(001)			

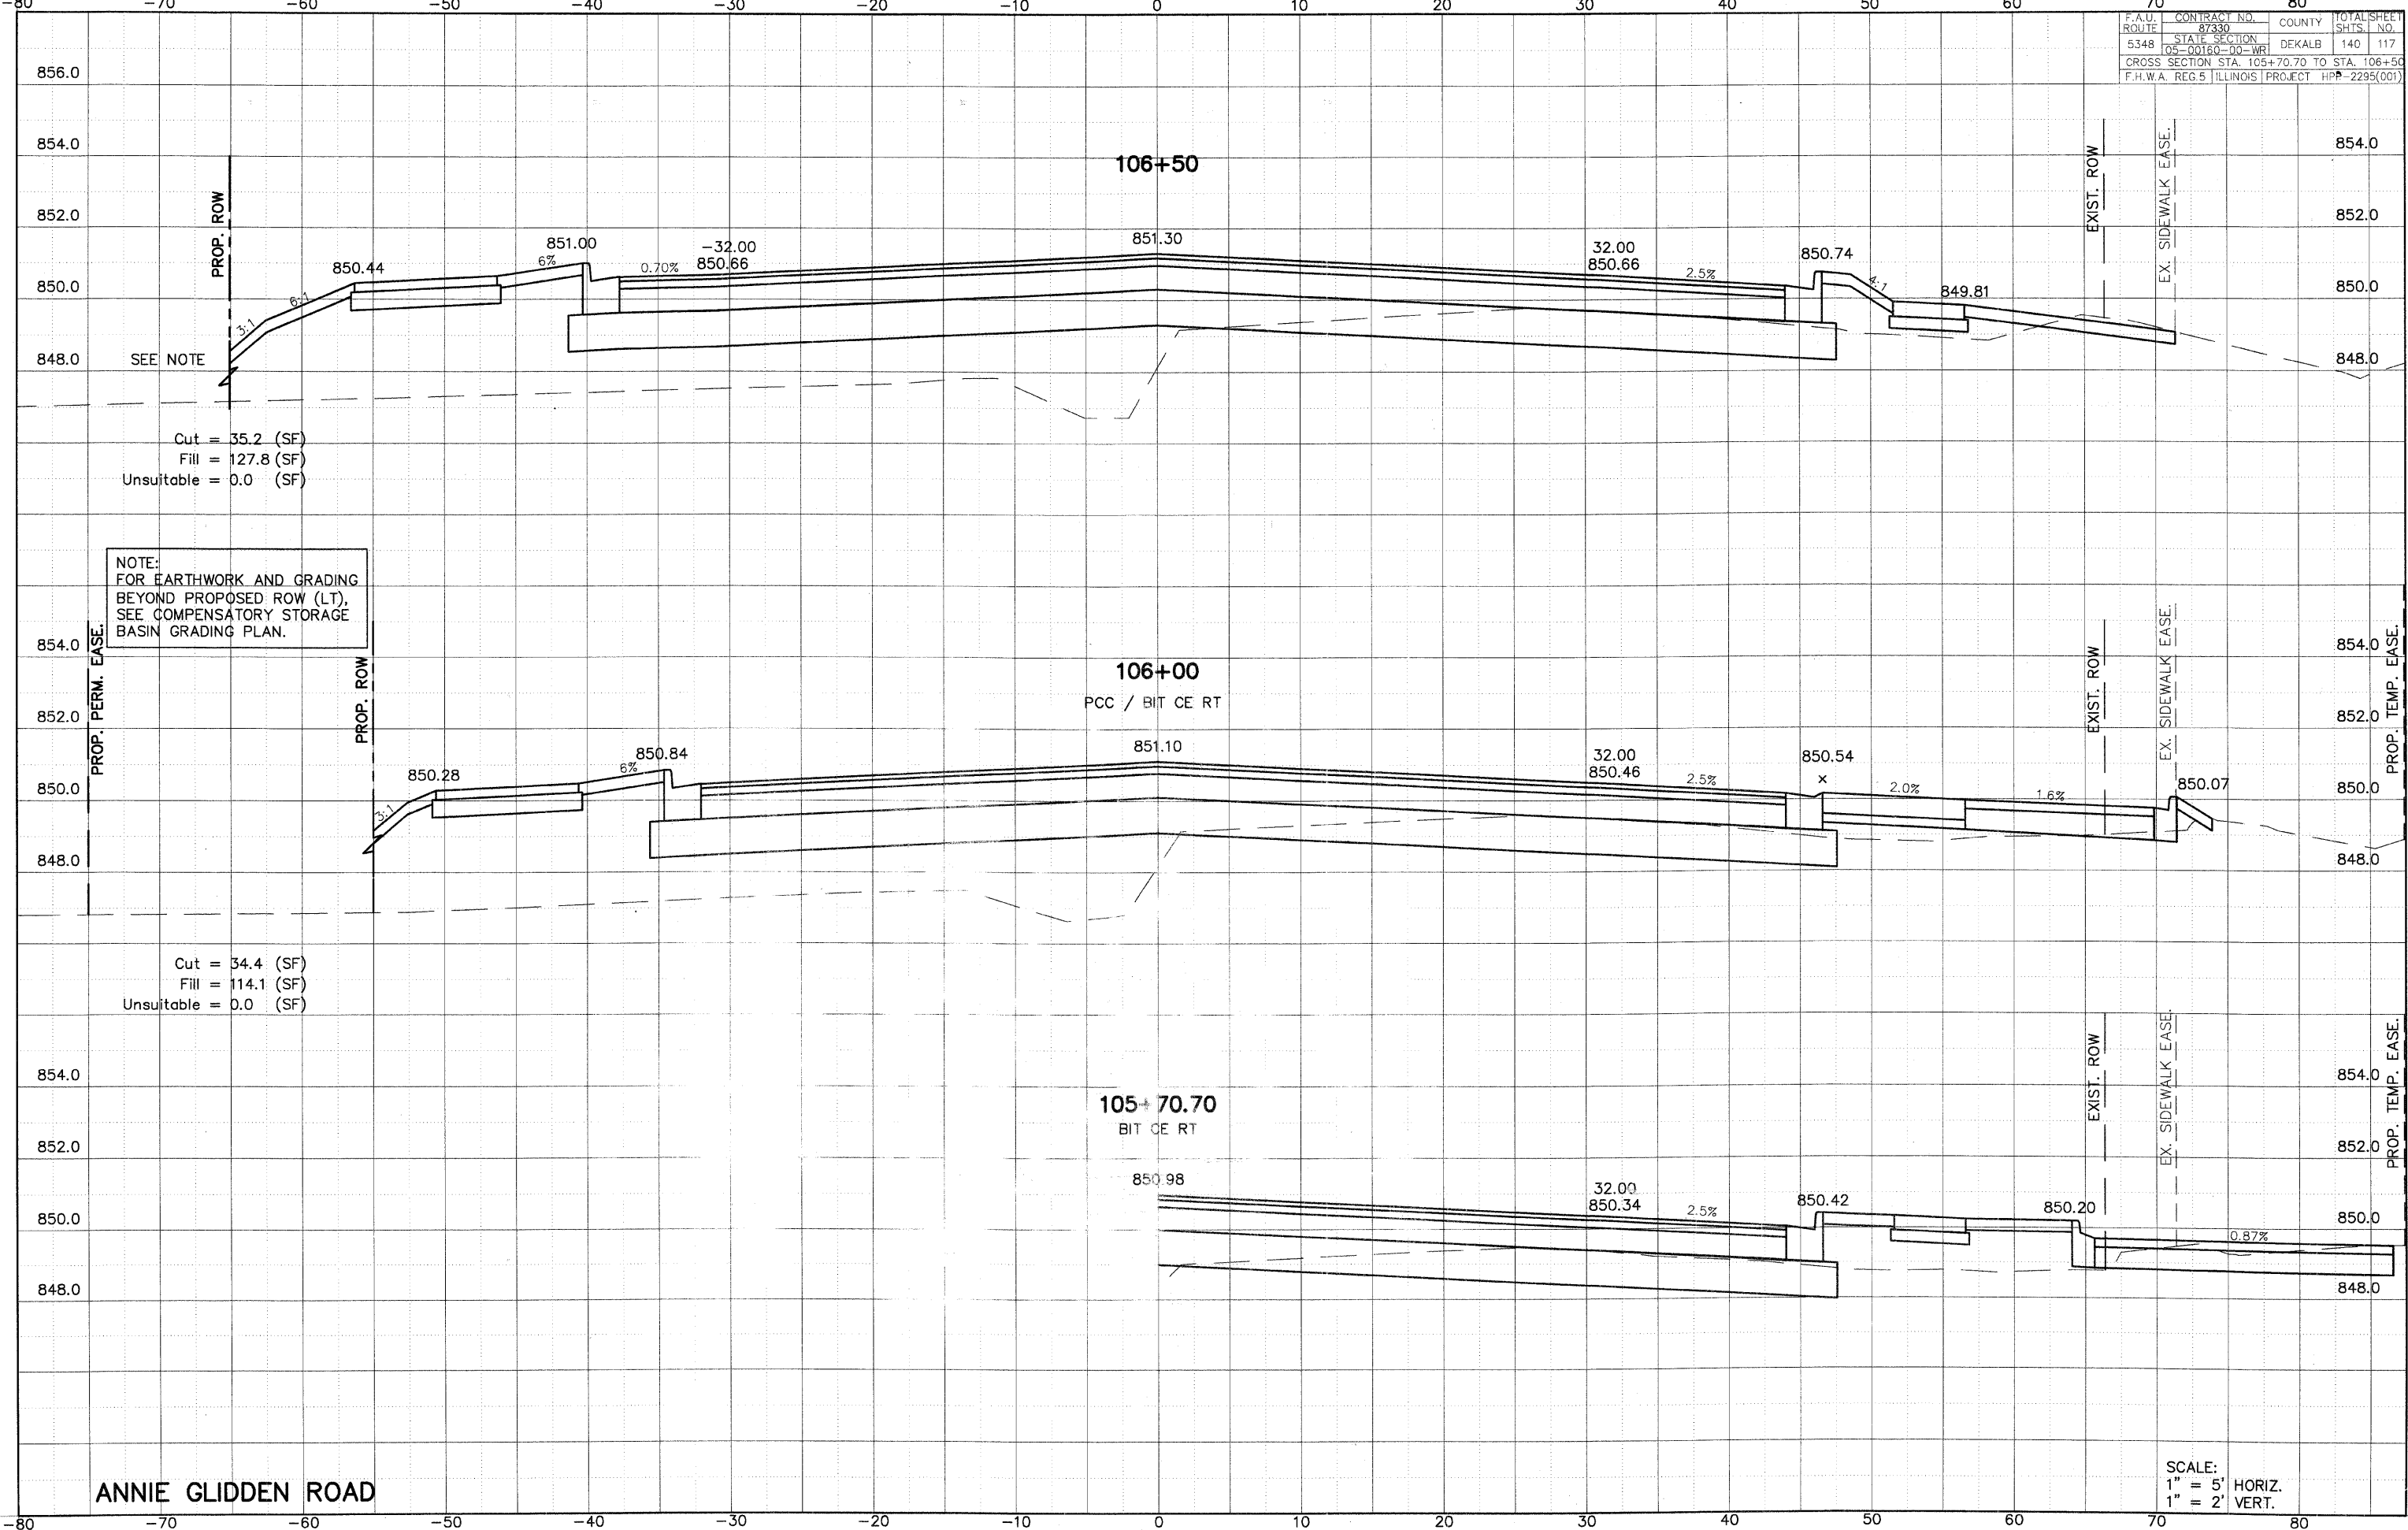

ANNIE GLIDDEN ROAD

SCALE:
1" = 5' HORIZ.
1" = 2' VERT.