



F.A.U.:	CONTRACT NO.:	COUNTY:	TOTAL SHEET
ROUTE:	87330	DEKALB	SHS. NO.
5348	STATE SECTION	DEKALB	140 120
	05-00160-00-WR		
CROSS SECTION STA. 109+50 TO STA. 110+50			
F.H.W.A. REG. 5   ILLINOIS   PROJECT HPP-2295(001)			


### 110+50

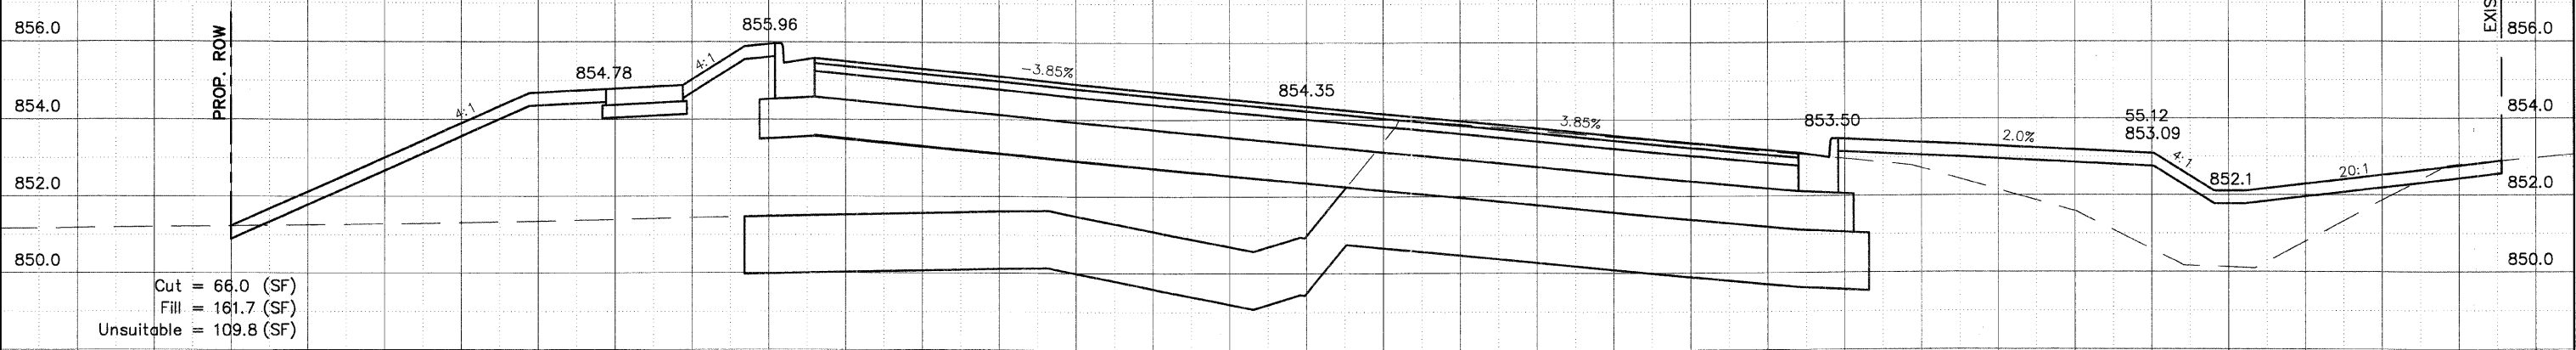

### 110+00

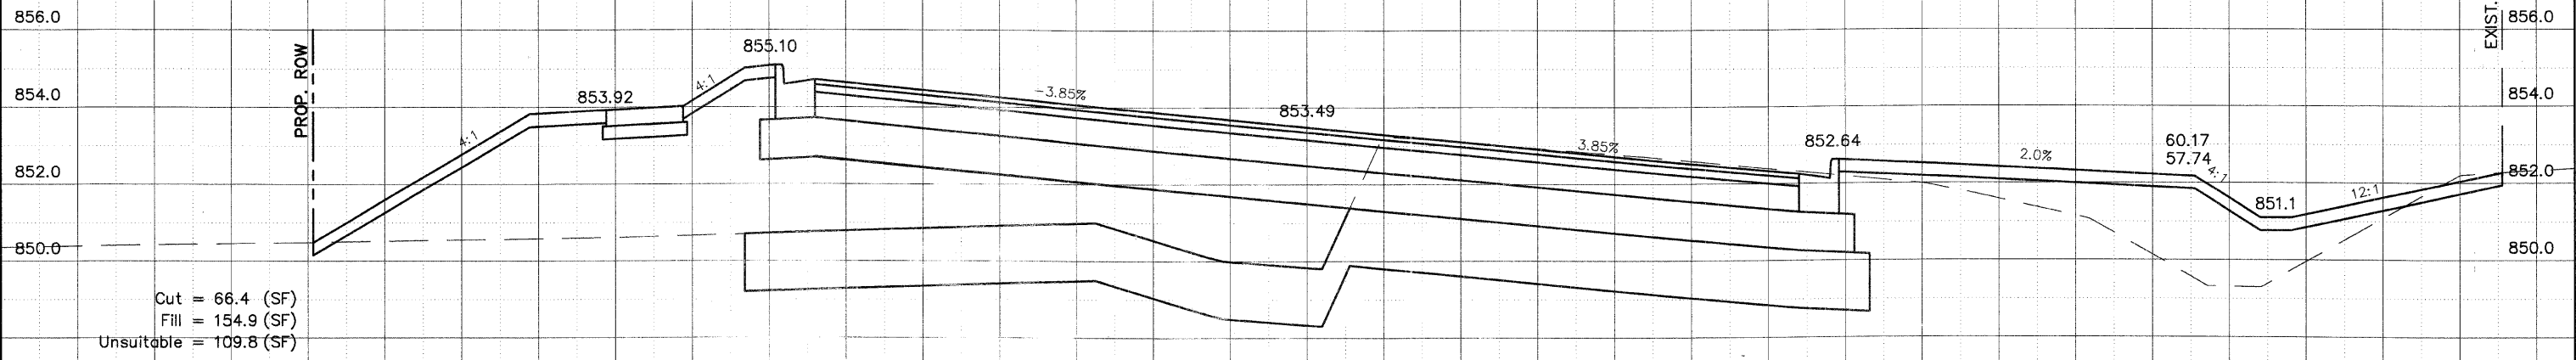

### 109+50

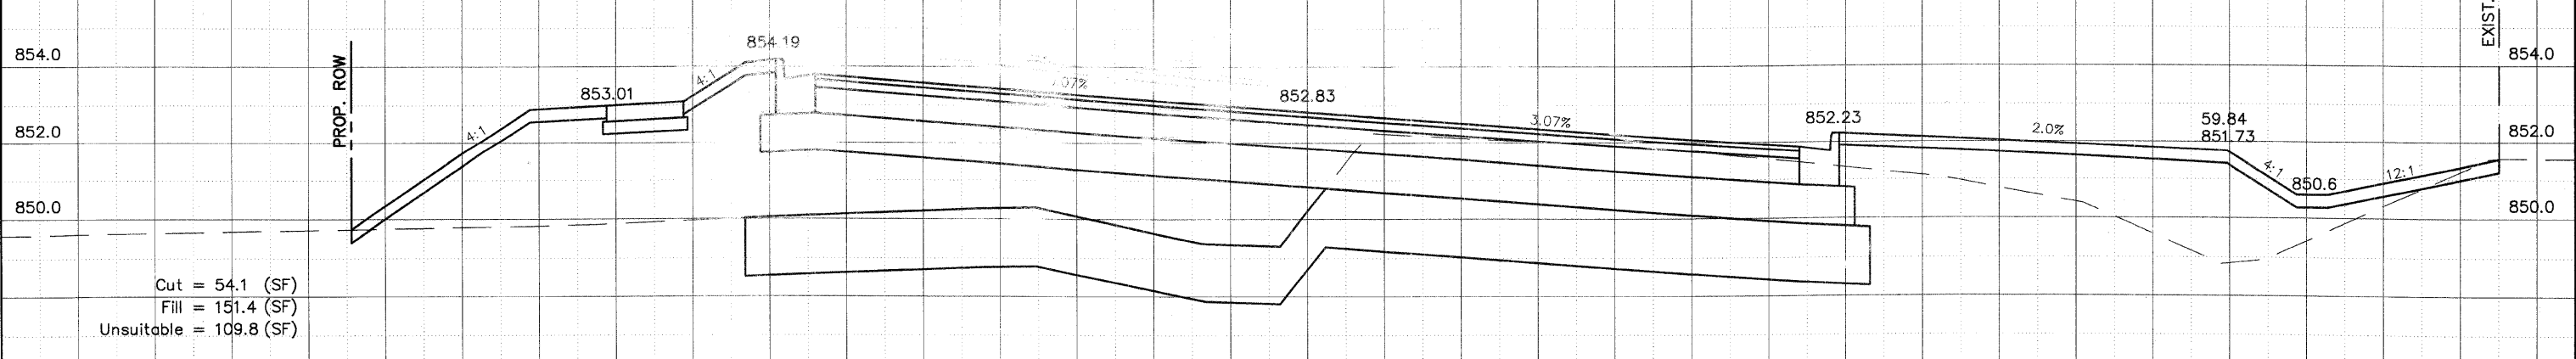

**ANNIE GLIDDEN ROAD**

SCALE:  
 1" = 5' HORIZ.  
 1" = 2' VERT.