


F.A.U. ROUTE	CONTRACT NO.	COUNTY	TOTAL SHEET
5348	87330	DEKALB	140
STATE SECTION	DEKALB	140	123
05-00160-00-WR			
CROSS SECTION STA. 114+50 TO STA. 116+00			
F.H.W.A. REG. 5 ILLINOIS PROJECT HPP-2295(001)			

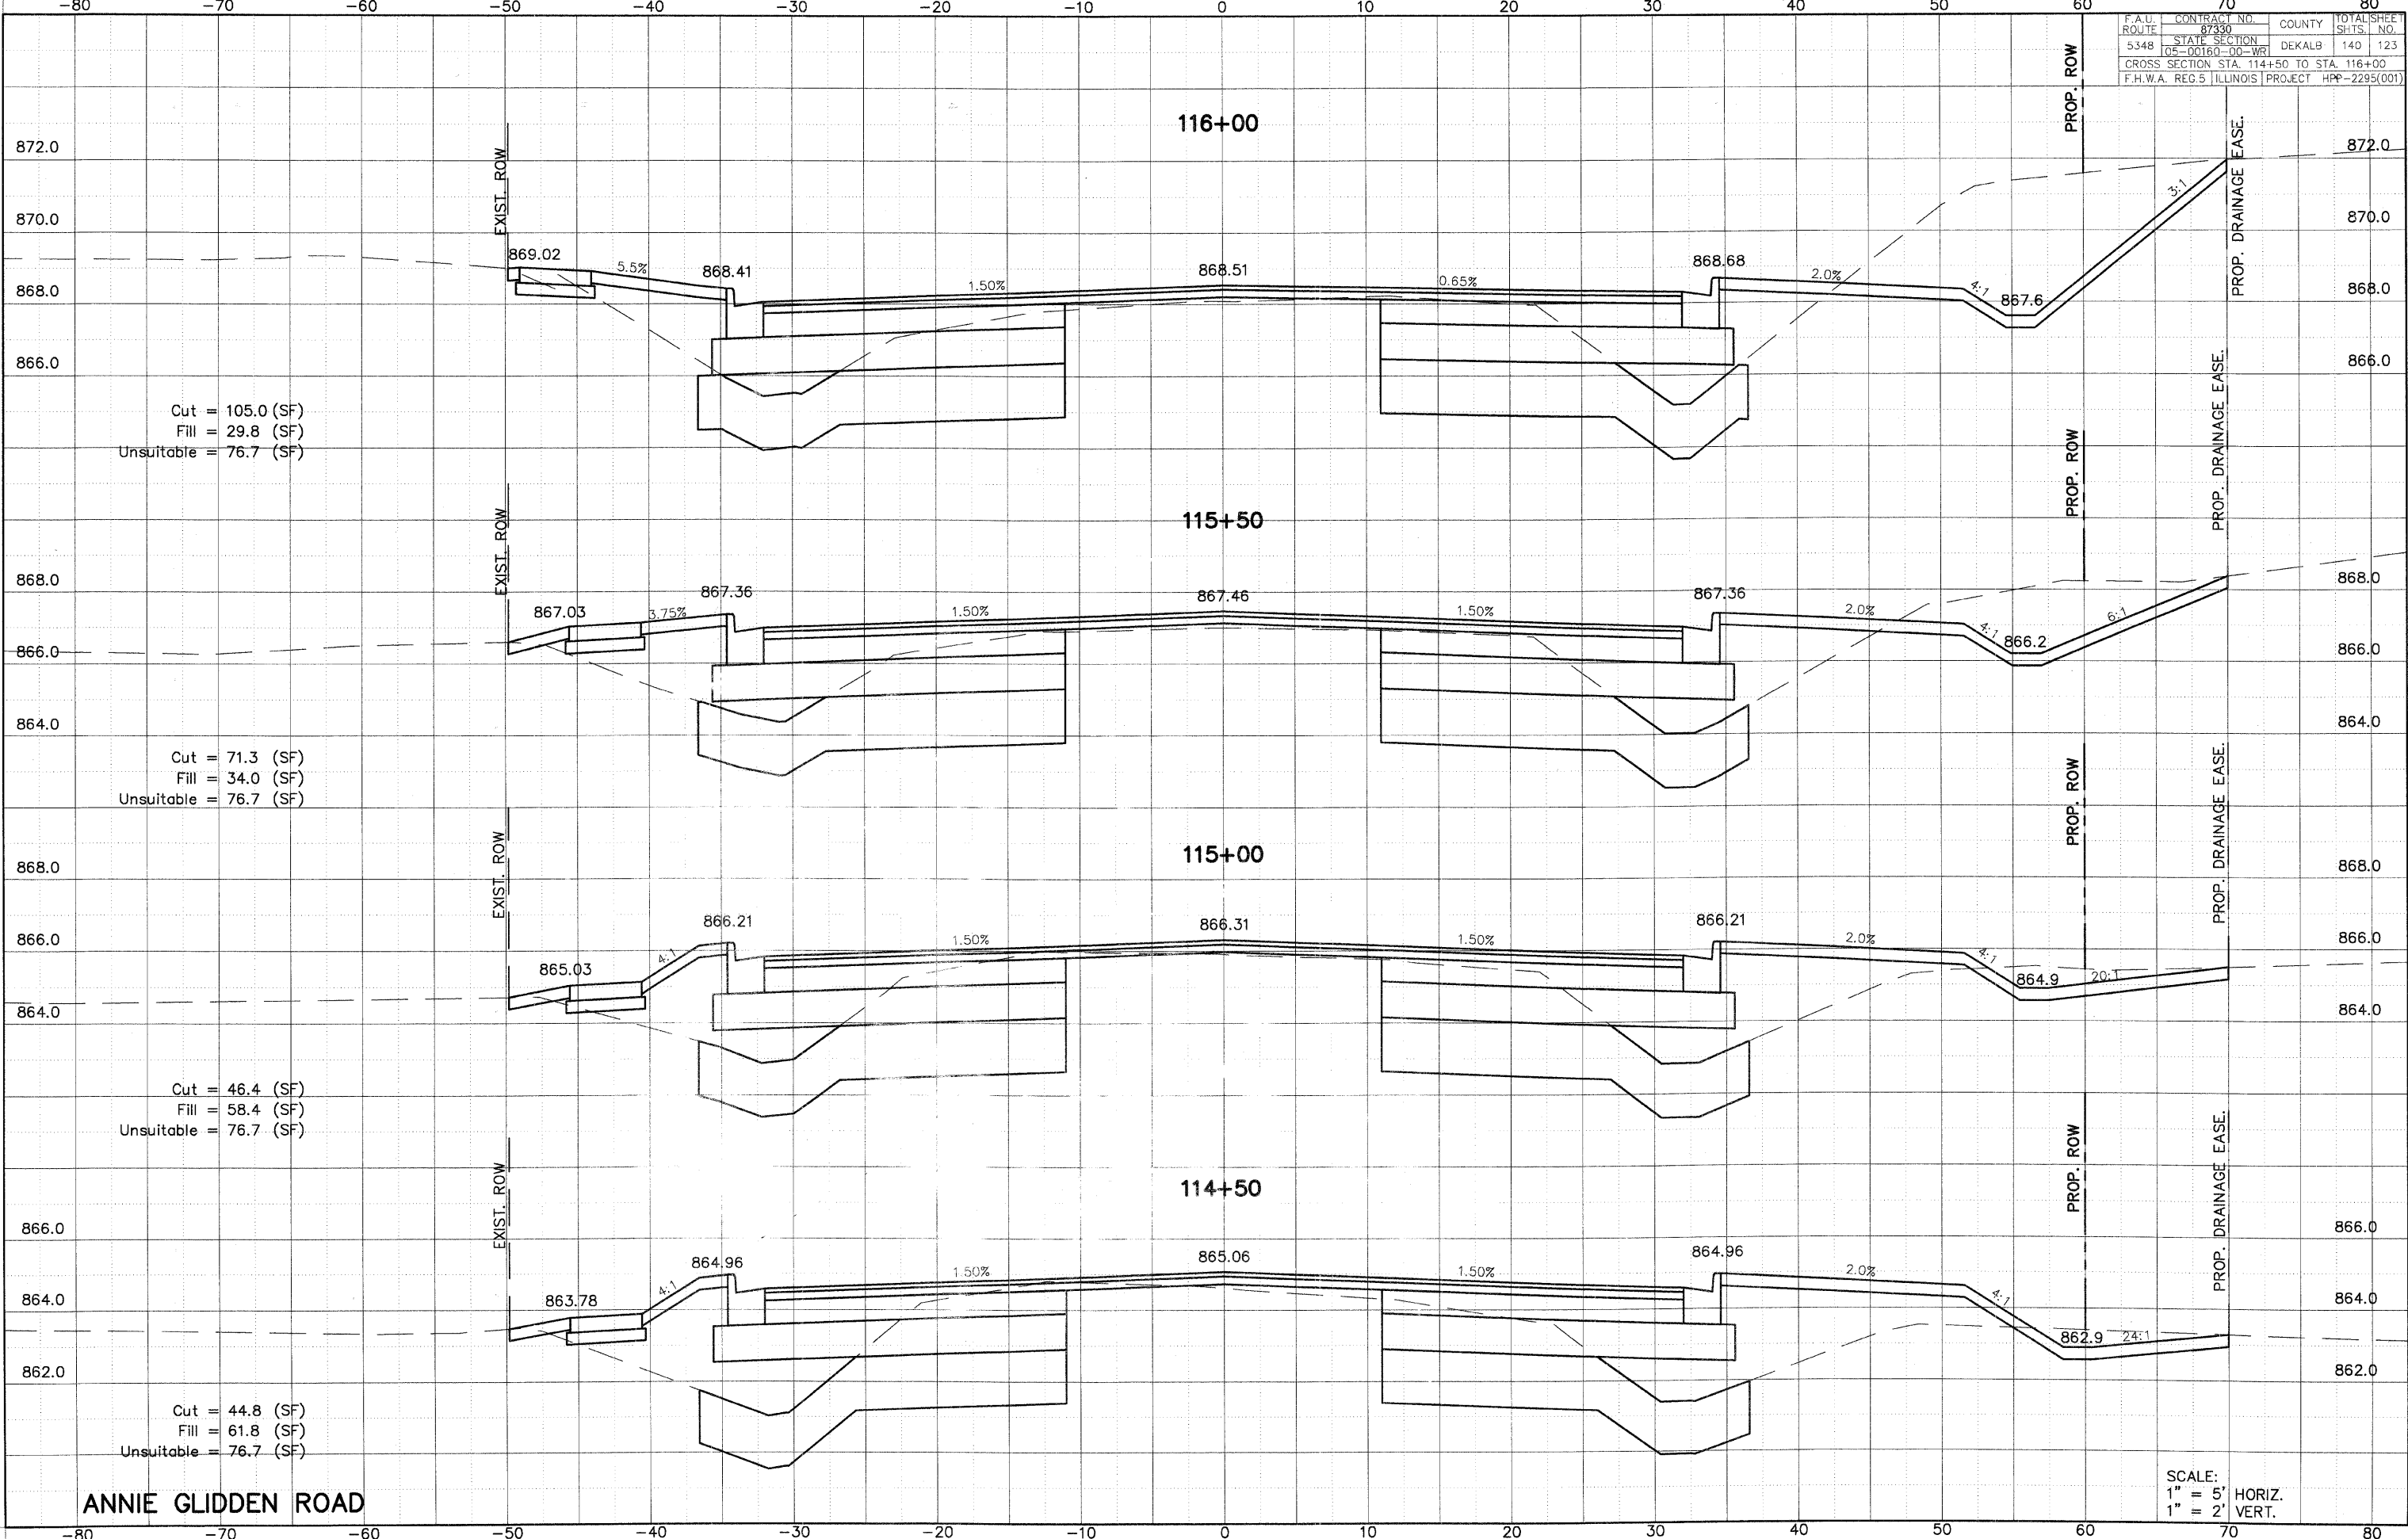

Cut = 105.0 (SF)
 Fill = 29.8 (SF)
 Unsuitable = 76.7 (SF)

Cut = 71.3 (SF)
 Fill = 34.0 (SF)
 Unsuitable = 76.7 (SF)

Cut = 46.4 (SF)
 Fill = 58.4 (SF)
 Unsuitable = 76.7 (SF)

Cut = 44.8 (SF)
 Fill = 61.8 (SF)
 Unsuitable = 76.7 (SF)

ANNIE GLIDDEN ROAD

SCALE:
 1" = 5' HORIZ.
 1" = 2' VERT.