


F.A.U. ROUTE	CONTRACT NO.	COUNTY	TOTAL SHEETS
5348	87330	DEKALB	140
STATE SECTION	PROJECT		
05-00160-00-WR	HPP-2295(001)		
CROSS SECTION STA. 116+50 TO STA. 117+50			
F.H.W.A. REG. 5	ILLINOIS		

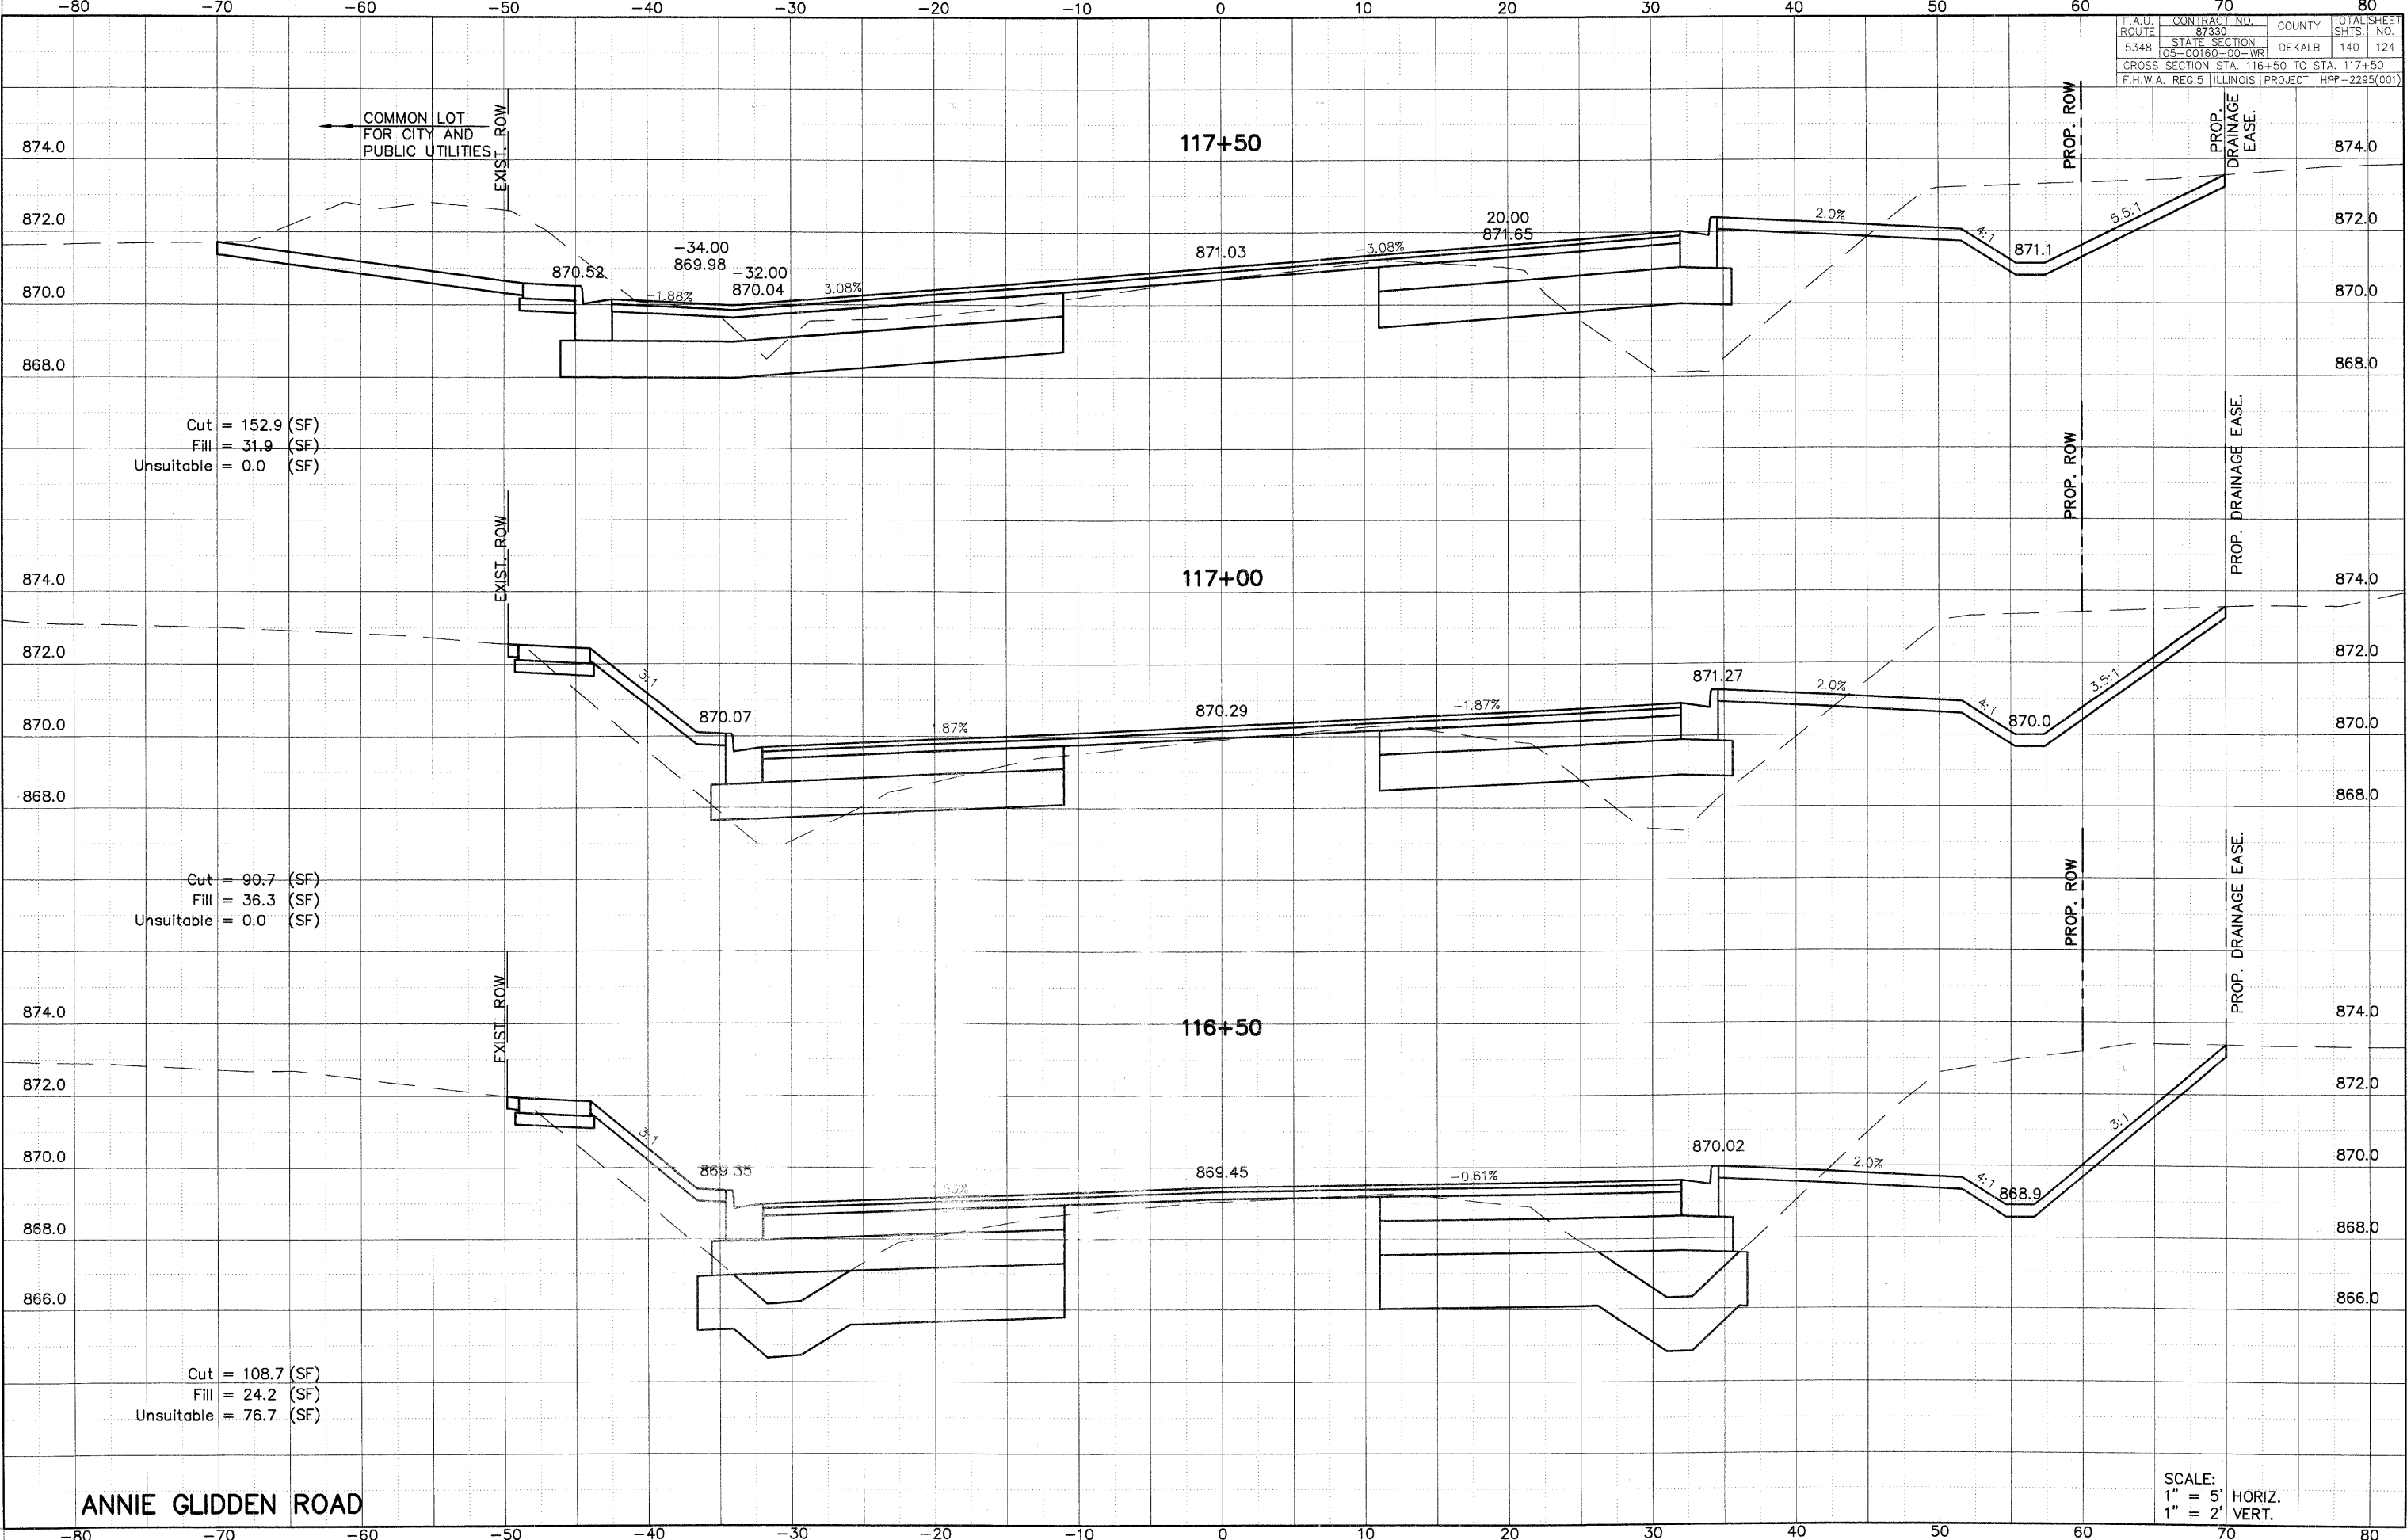

ANNIE GLIDDEN ROAD

SCALE:
1" = 5' HORIZ.
1" = 2' VERT.