


F.A.U. ROUTE	CONTRACT NO.	COUNTY	TOTAL SHEETS
5348	87330	DEKALB	140
CROSS SECTION STA. 118+00 TO STA. 119+00	STATE SECTION	PROJECT	SHTS. NO.
	05-00160-00-WR	HPP-2295(001)	125

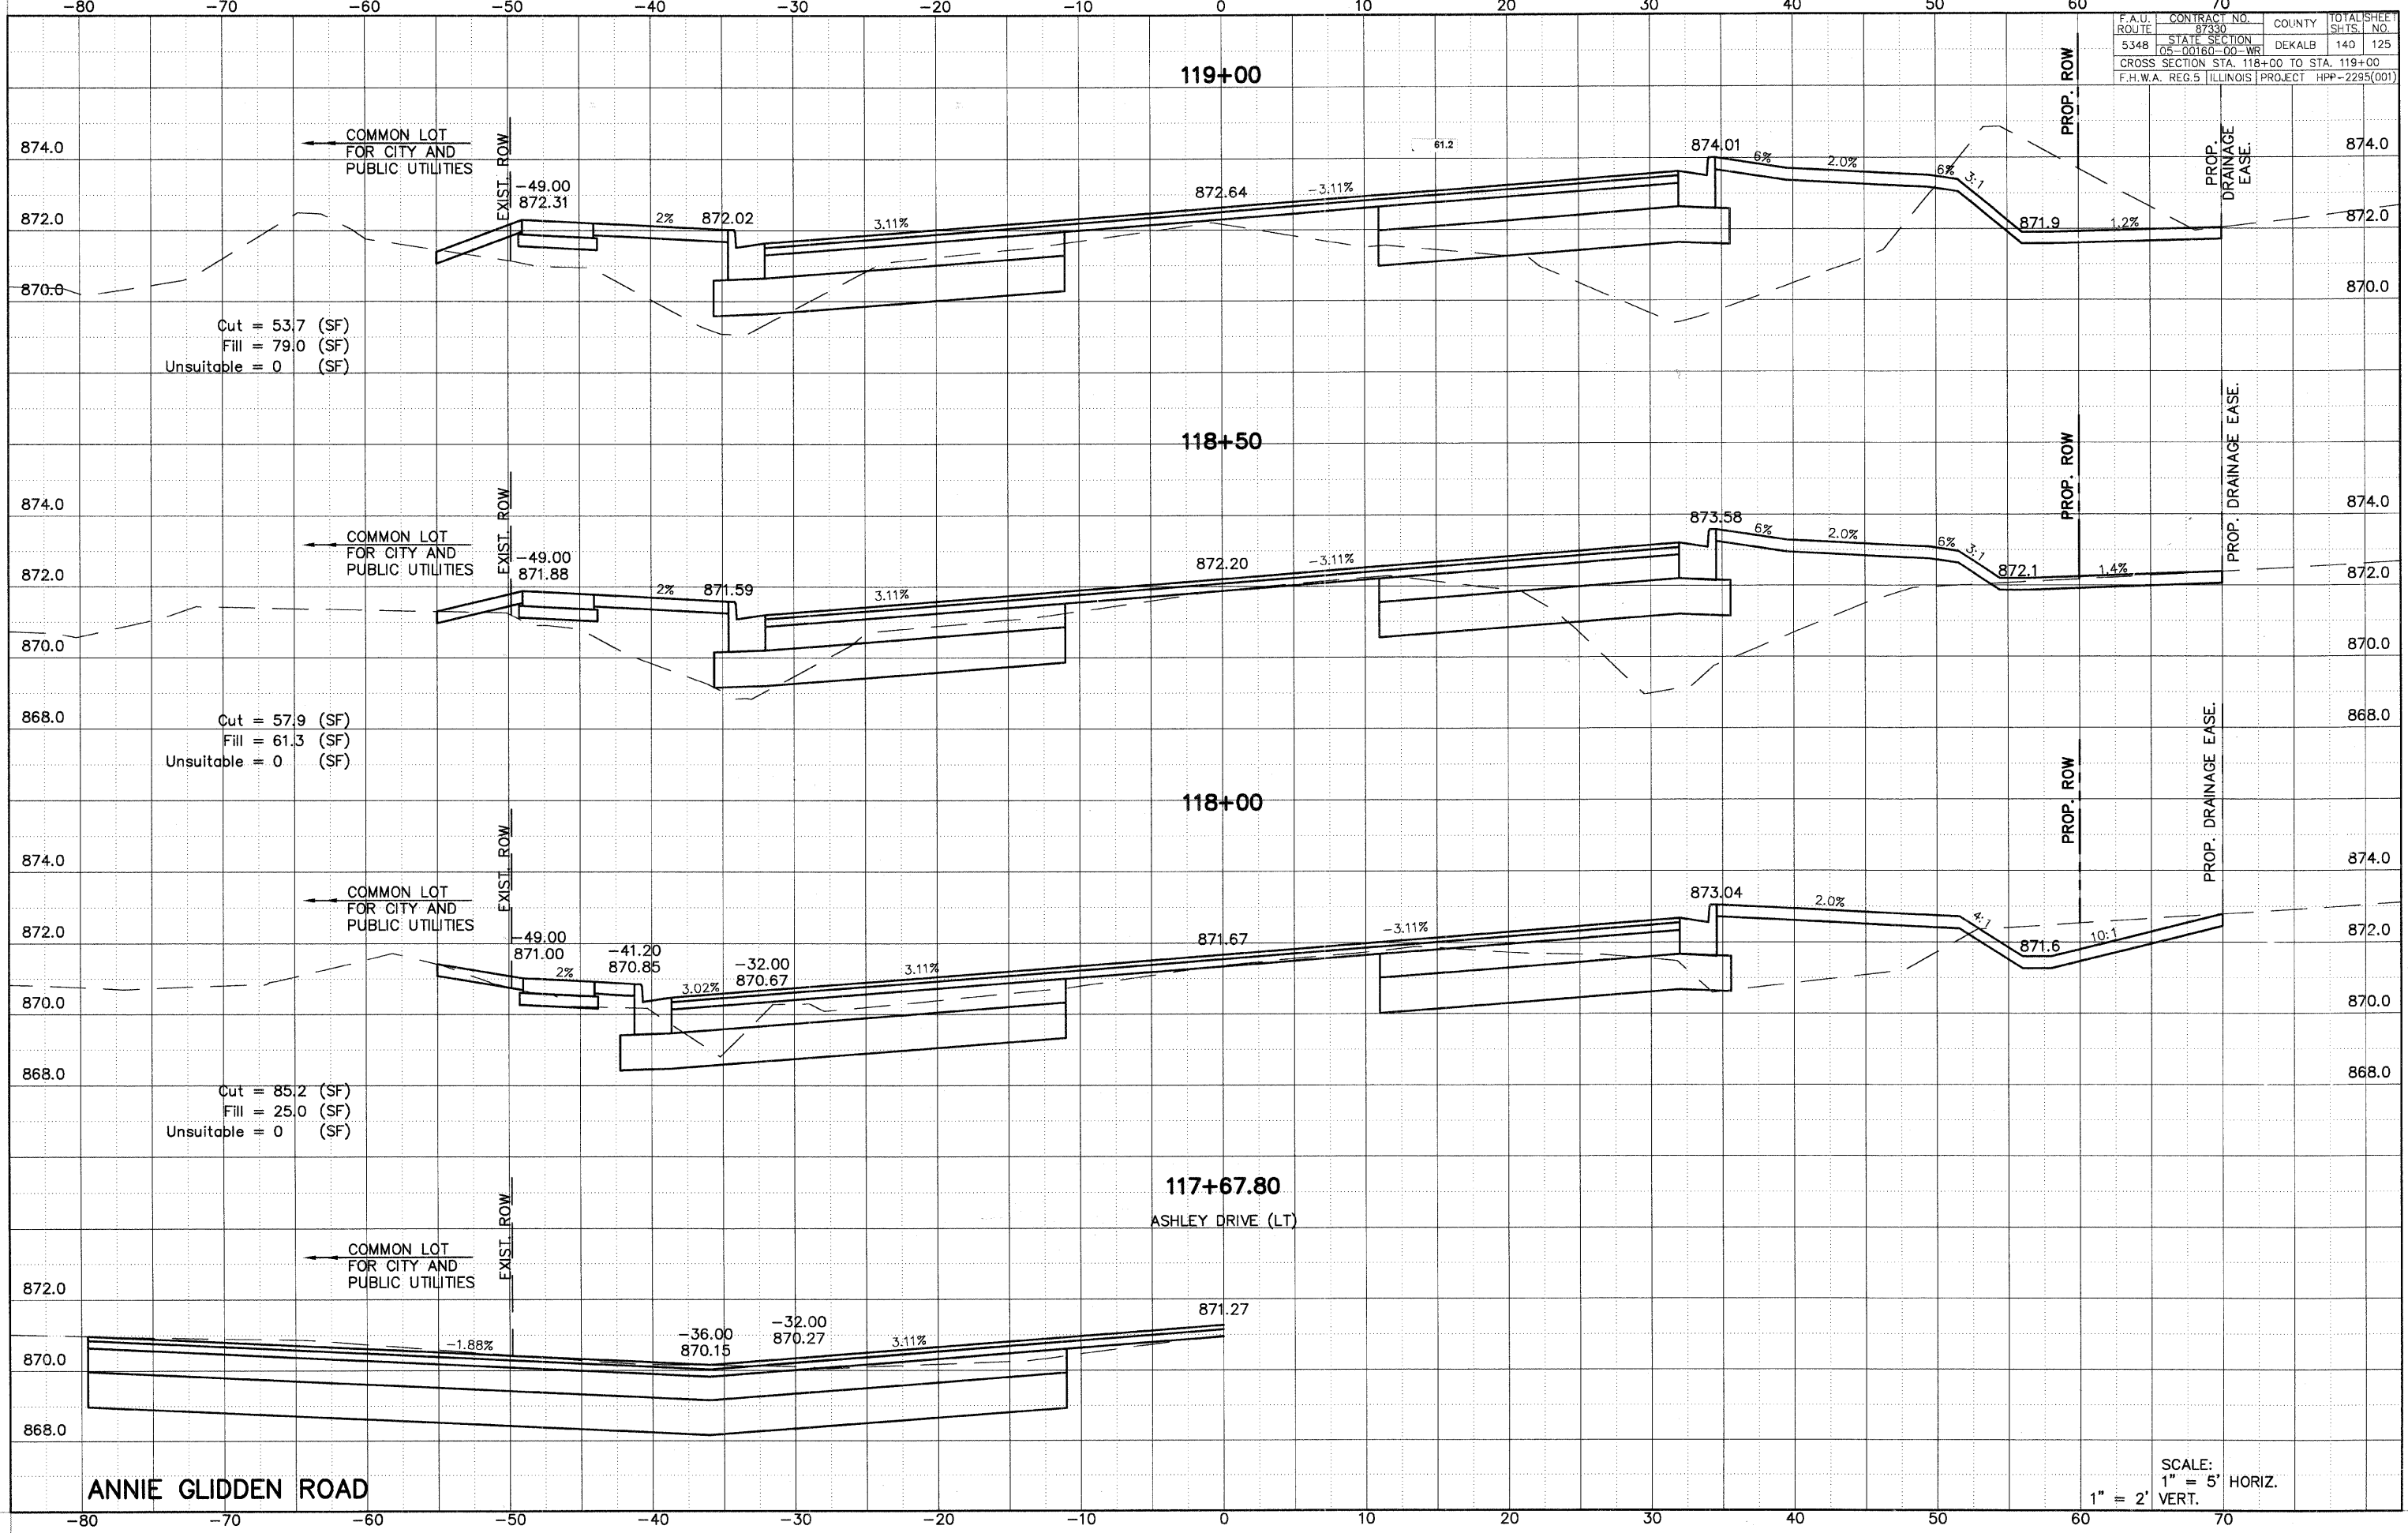

ANNIE GLIDDEN ROAD

SCALE:
1" = 5' HORIZ.
1" = 2' VERT.