


F.A.U. ROUTE	CONTRACT NO.	COUNTY	TOTAL SHEET
5348	87330	DEKALB	140
STATE SECTION	05-00160-00-WR		128
CROSS SECTION STA. 122+50 TO STA. 123+09.3			
F.H.W.A. REG.5 ILLINOIS PROJECT HPR-2295(001)			

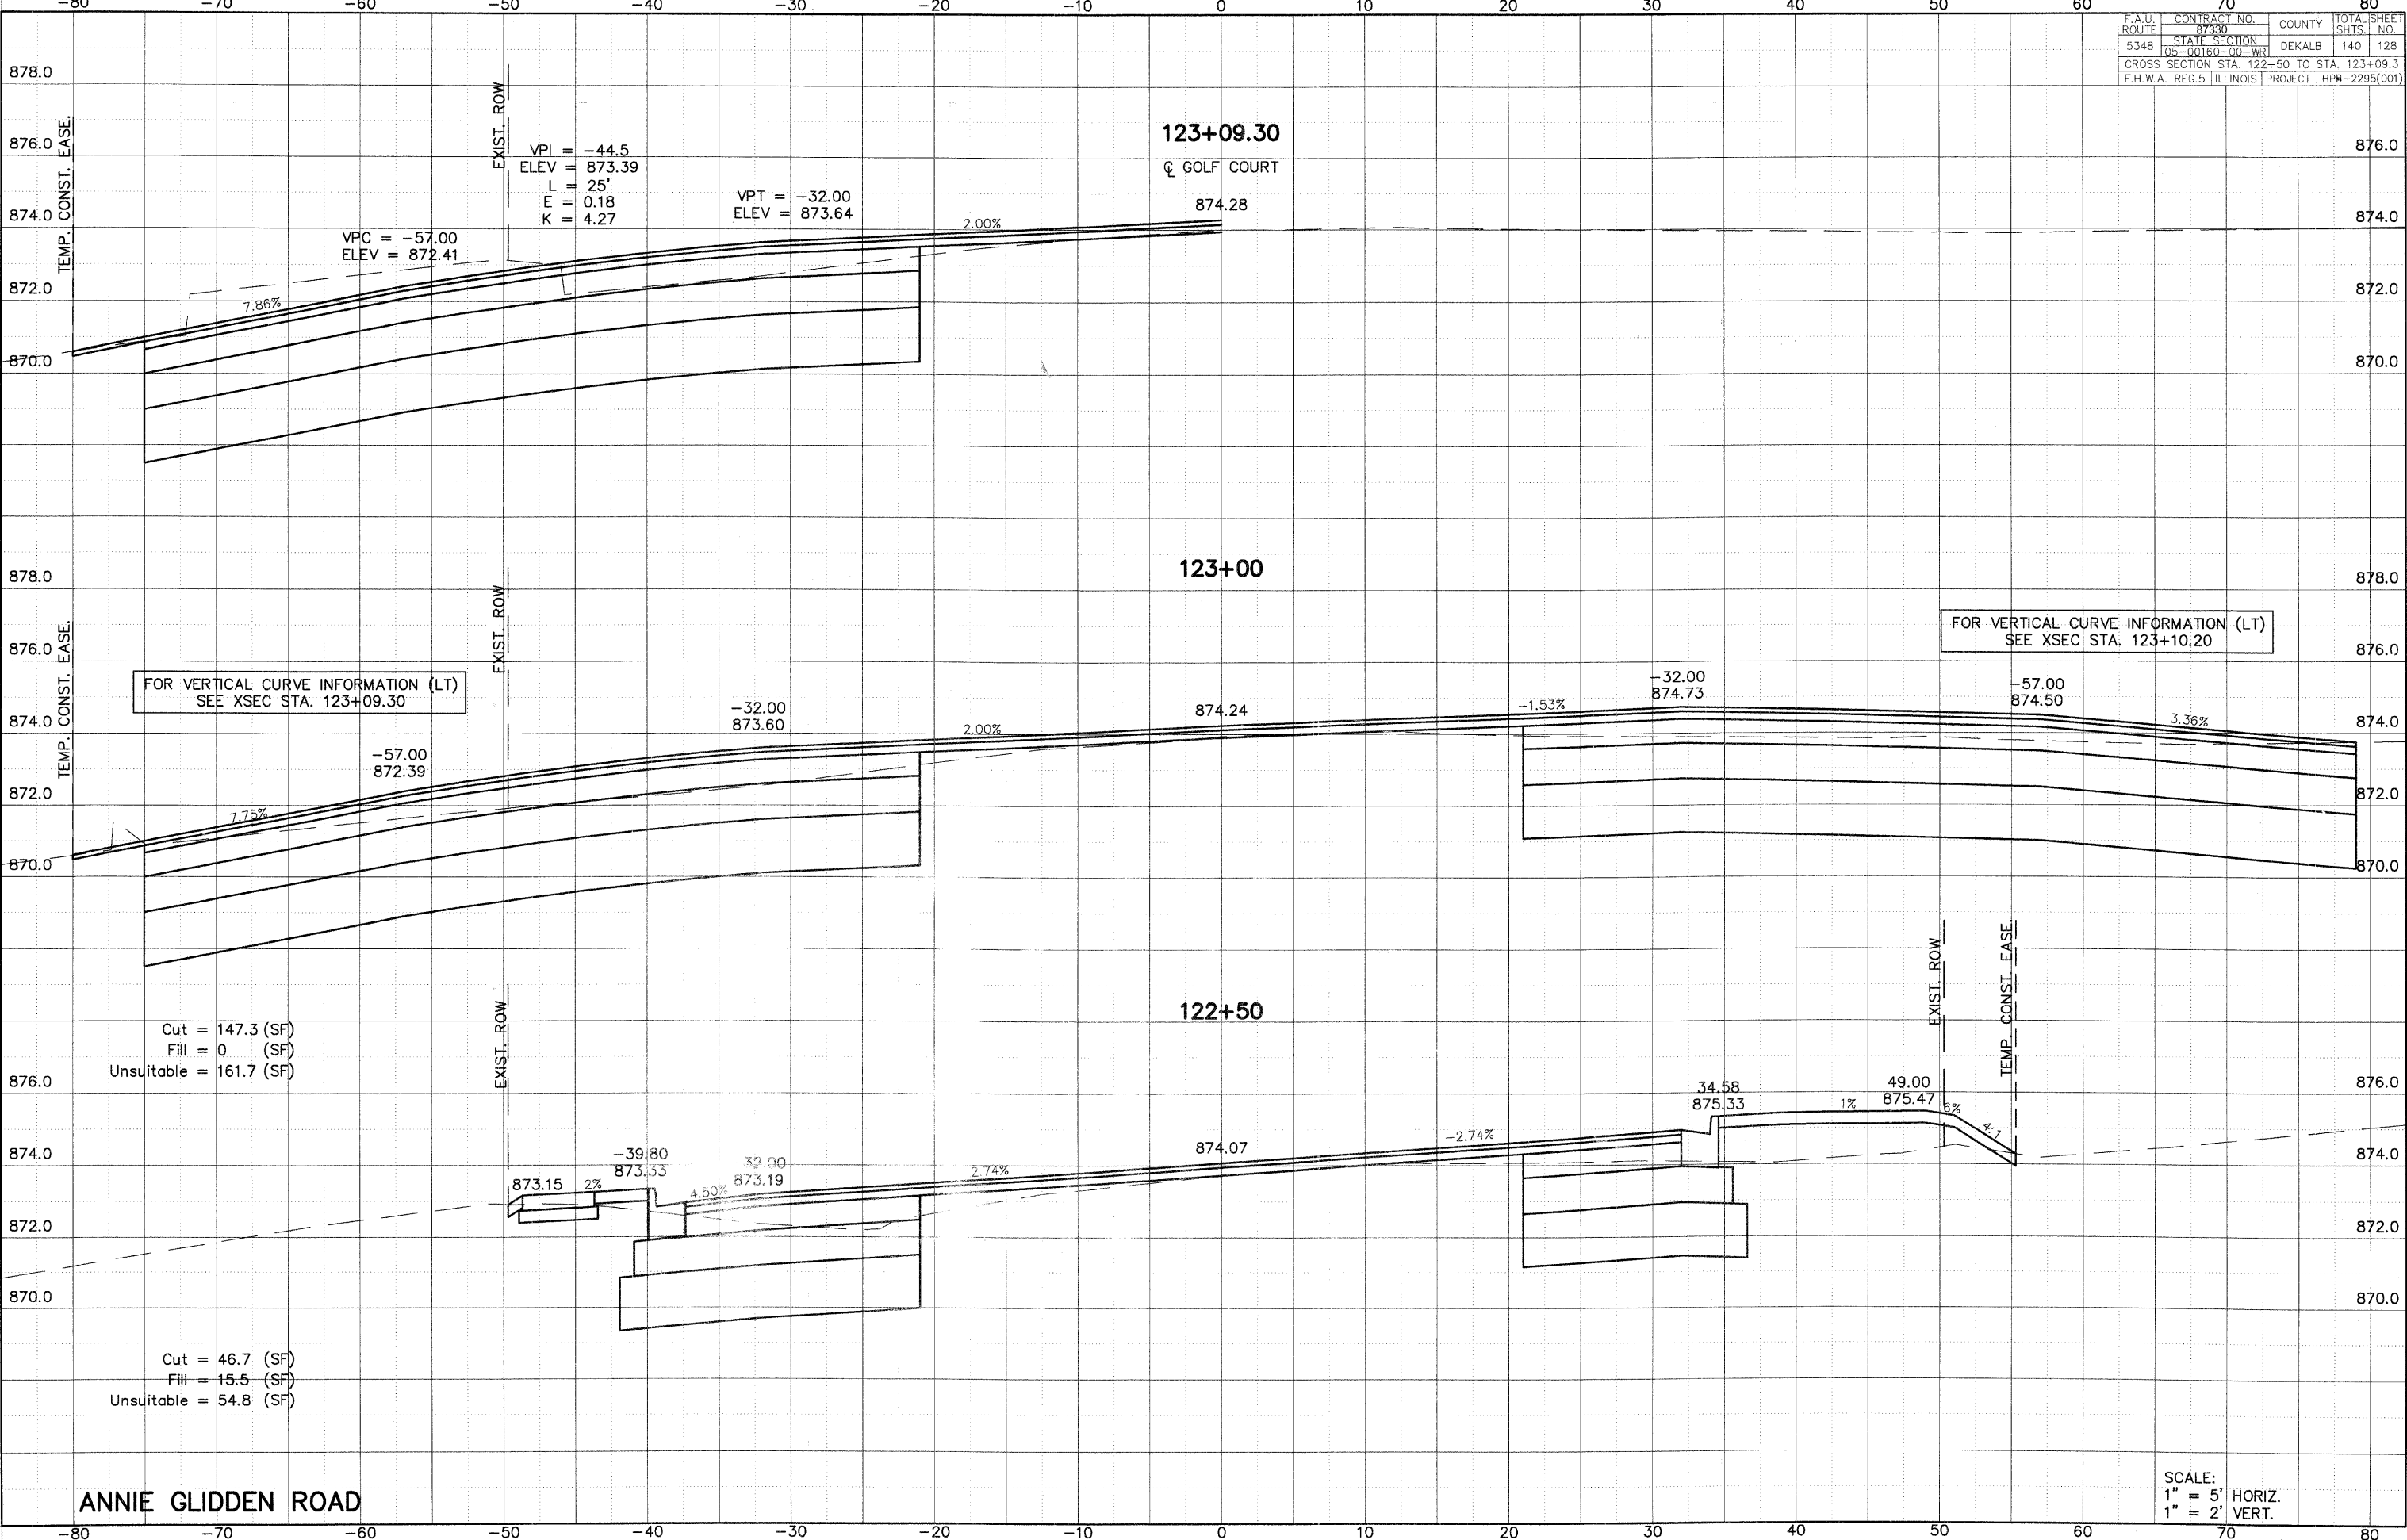

**ANNIE GLIDDEN ROAD**

SCALE:  
1" = 5' HORIZ.  
1" = 2' VERT.