


F.A.U. ROUTE	CONTRACT NO.	COUNTY	TOTAL SHEETS
5348	87330	DEKALB	140
CROSS SECTION STA.	STATE SECTION	PROJECT	SHTS. NO.
205+16.8 TO STA. 206+38.5	05-00160-00-WR	HPP-2295(001)	138
F.H.W.A. REG.5	ILLINOIS		

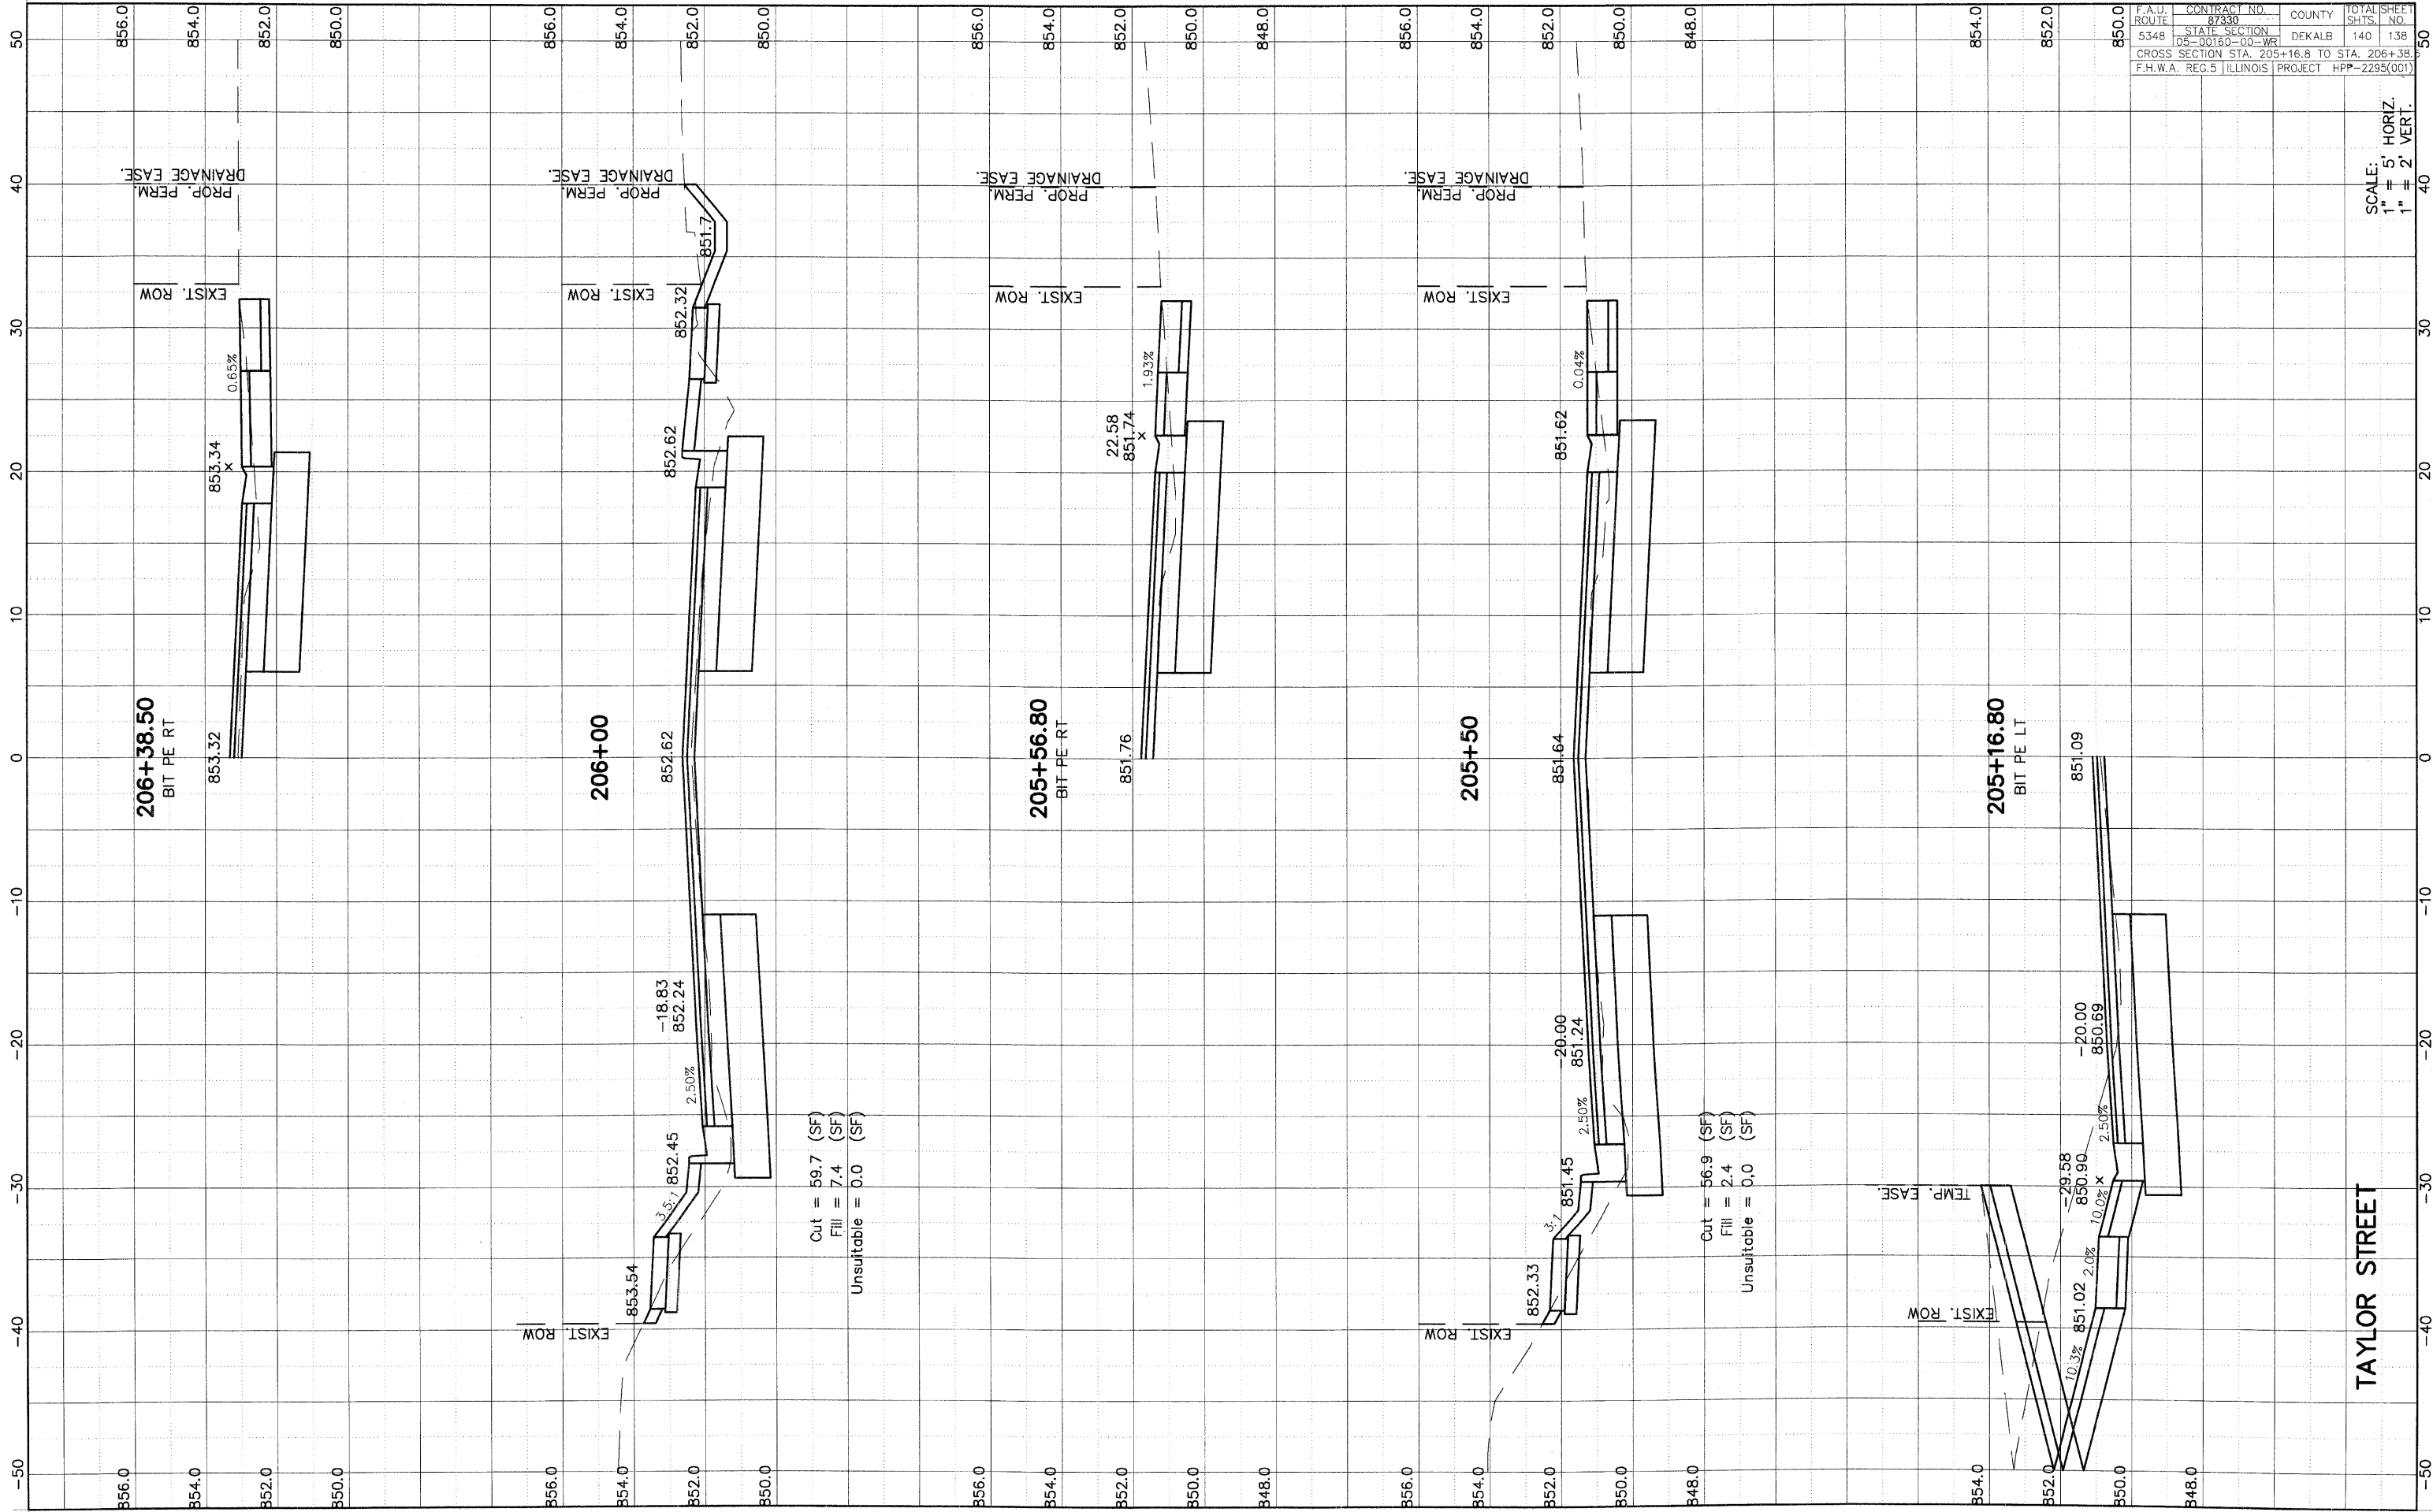

Cut = 59.7 (SF)
 Fill = 7.4 (SF)
 Unsuitable = 0.0 (SF)

Cut = 56.9 (SF)
 Fill = 2.4 (SF)
 Unsuitable = 0.0 (SF)